


RevNo Revision note Date Signature/Checked

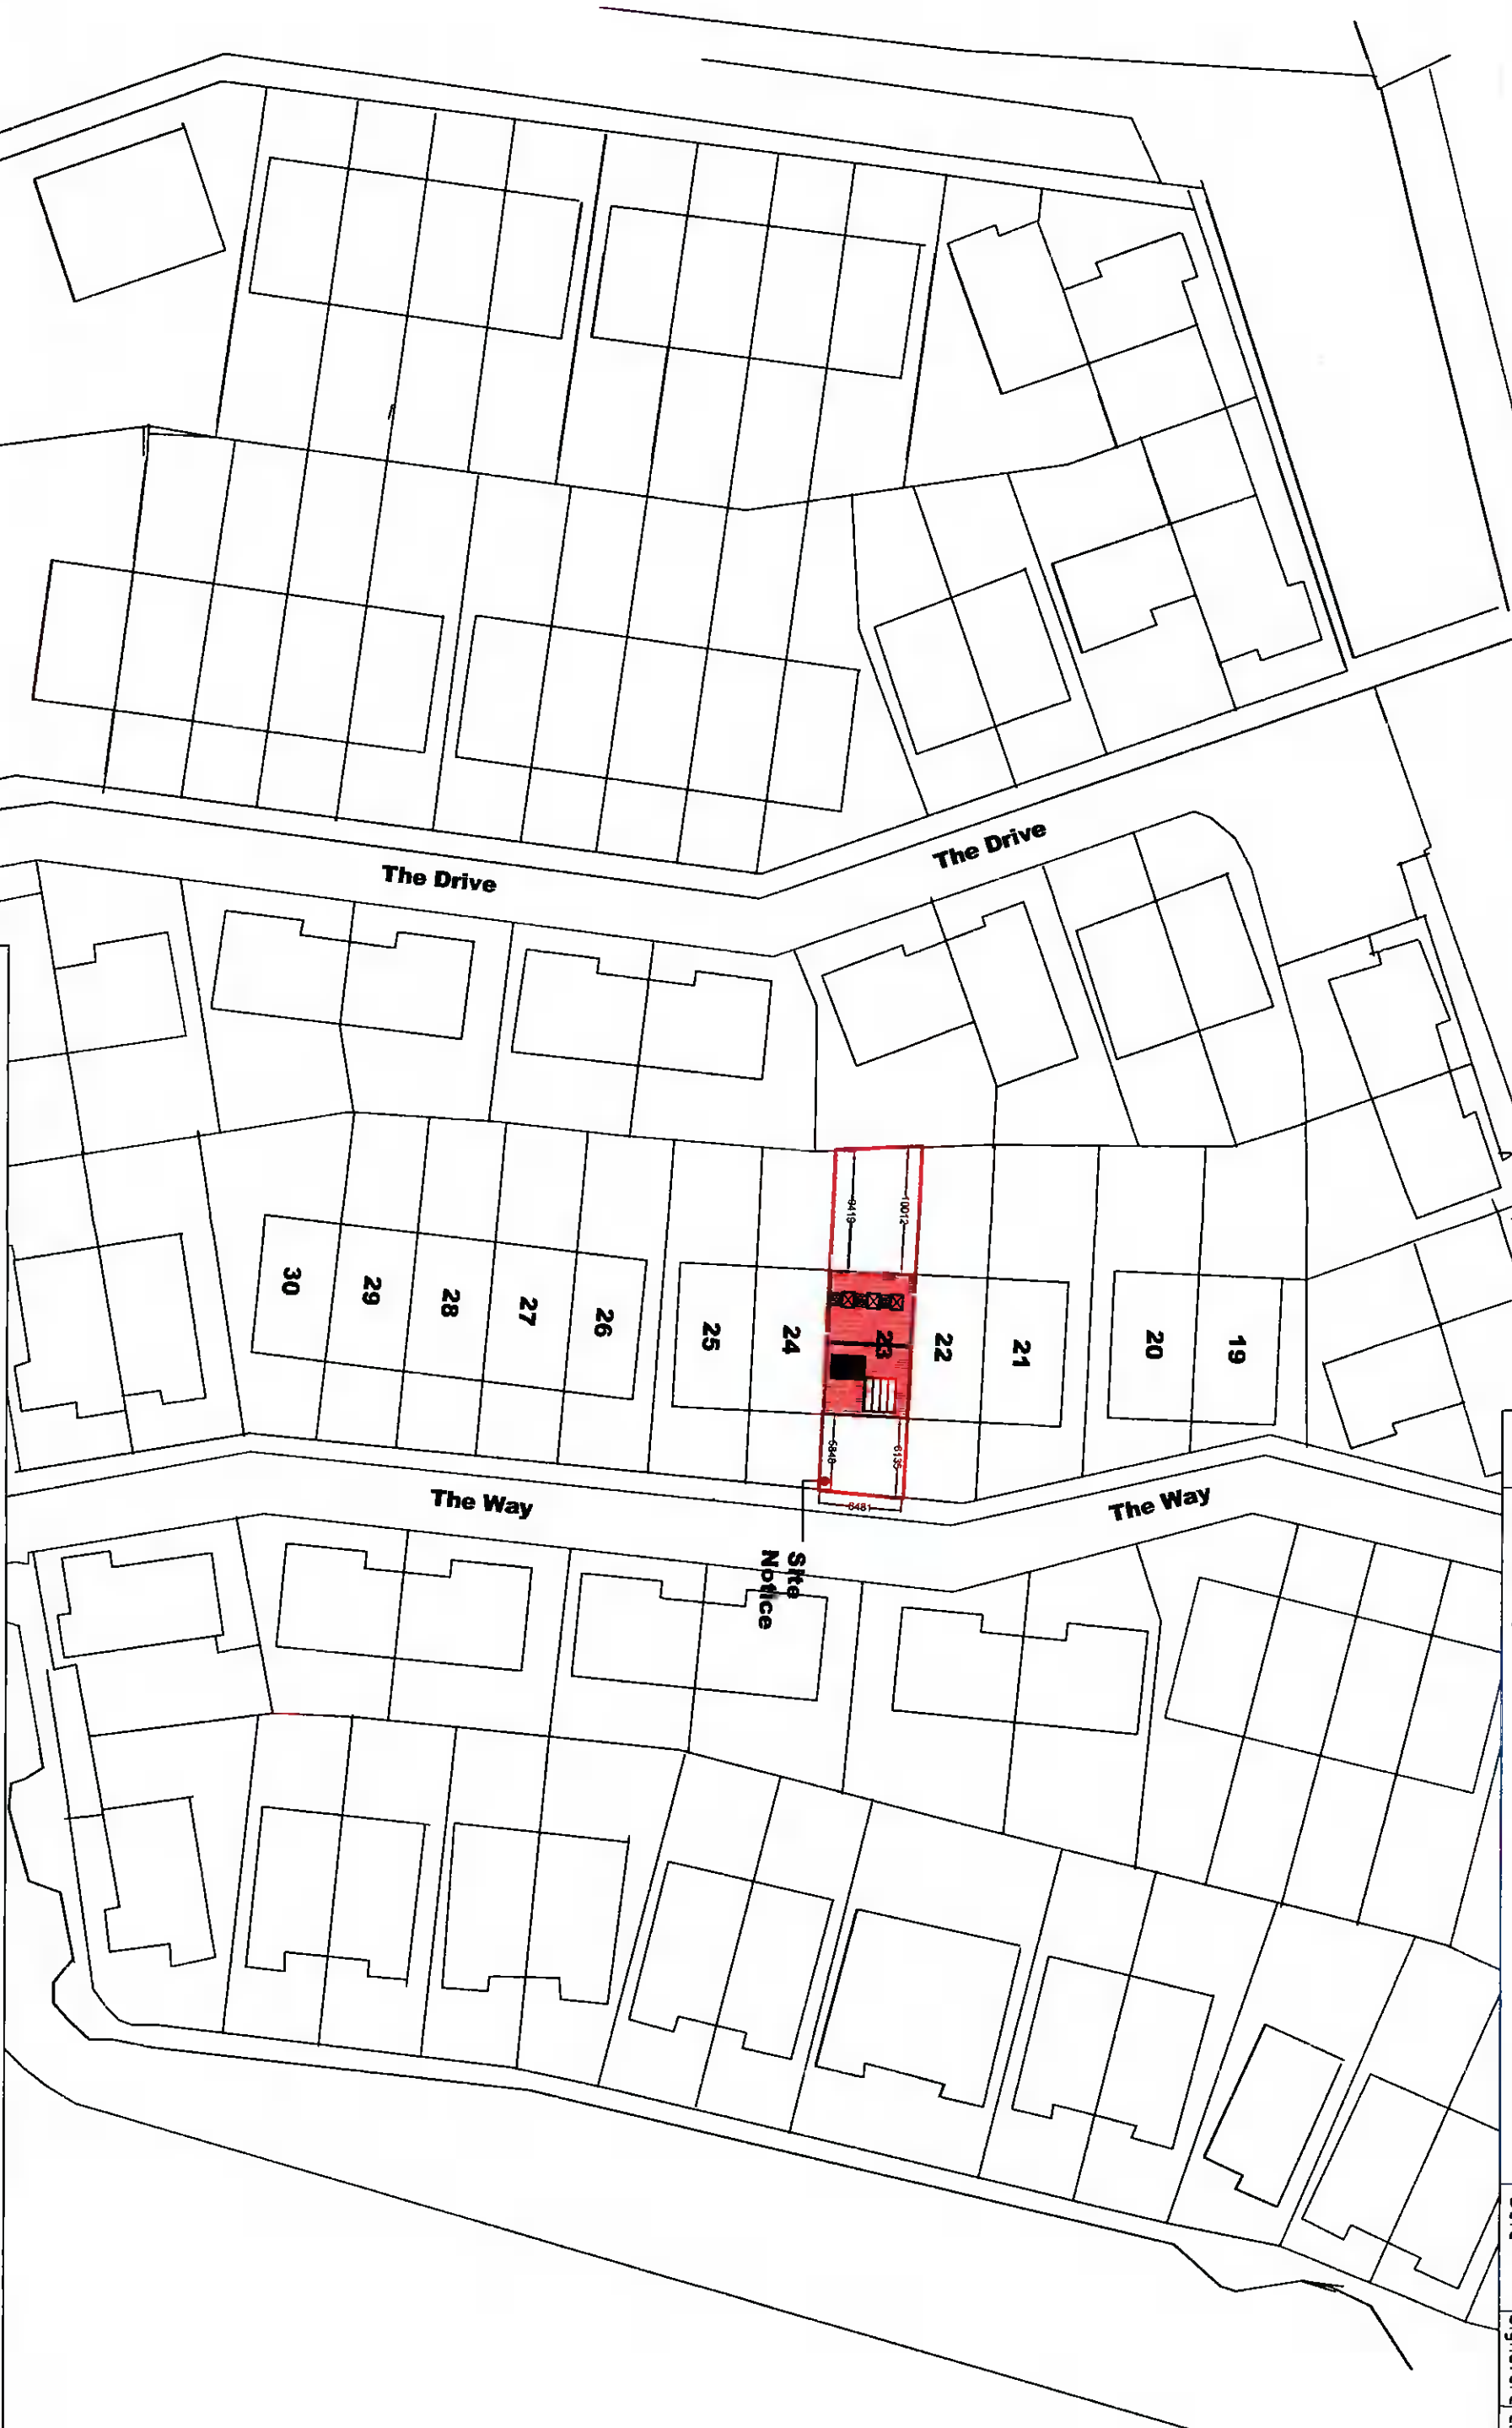

**PLANNING DRAWINGS ONLY**  
 All Levels, Site Dimensions,  
 Construction Details to be  
 Agreed on site.

**CLIENT:** Gerry Eustace, Barns Road, Beebeg, Drogheda Co. Meath. Tel 087-2175876 Email gerry\_eustace@yahoo.ie  
 Sifem Jalilumark Yakt Batra  
 23 The Way  
 Scarlataren Wood  
 Dublin

**PROJECT:** AHIC Conversion to home office  
 and storage space with dormer  
 under to front elevation and roof  
 lights to rear elevation.

**DRG. No.:** 05-03-2022 J

**TITLE:** Site Plan

**REV:** REV 1

**SCALE:** 1:500

**DATE:** 05-03-2022