


The Drive

The Drive

The Way

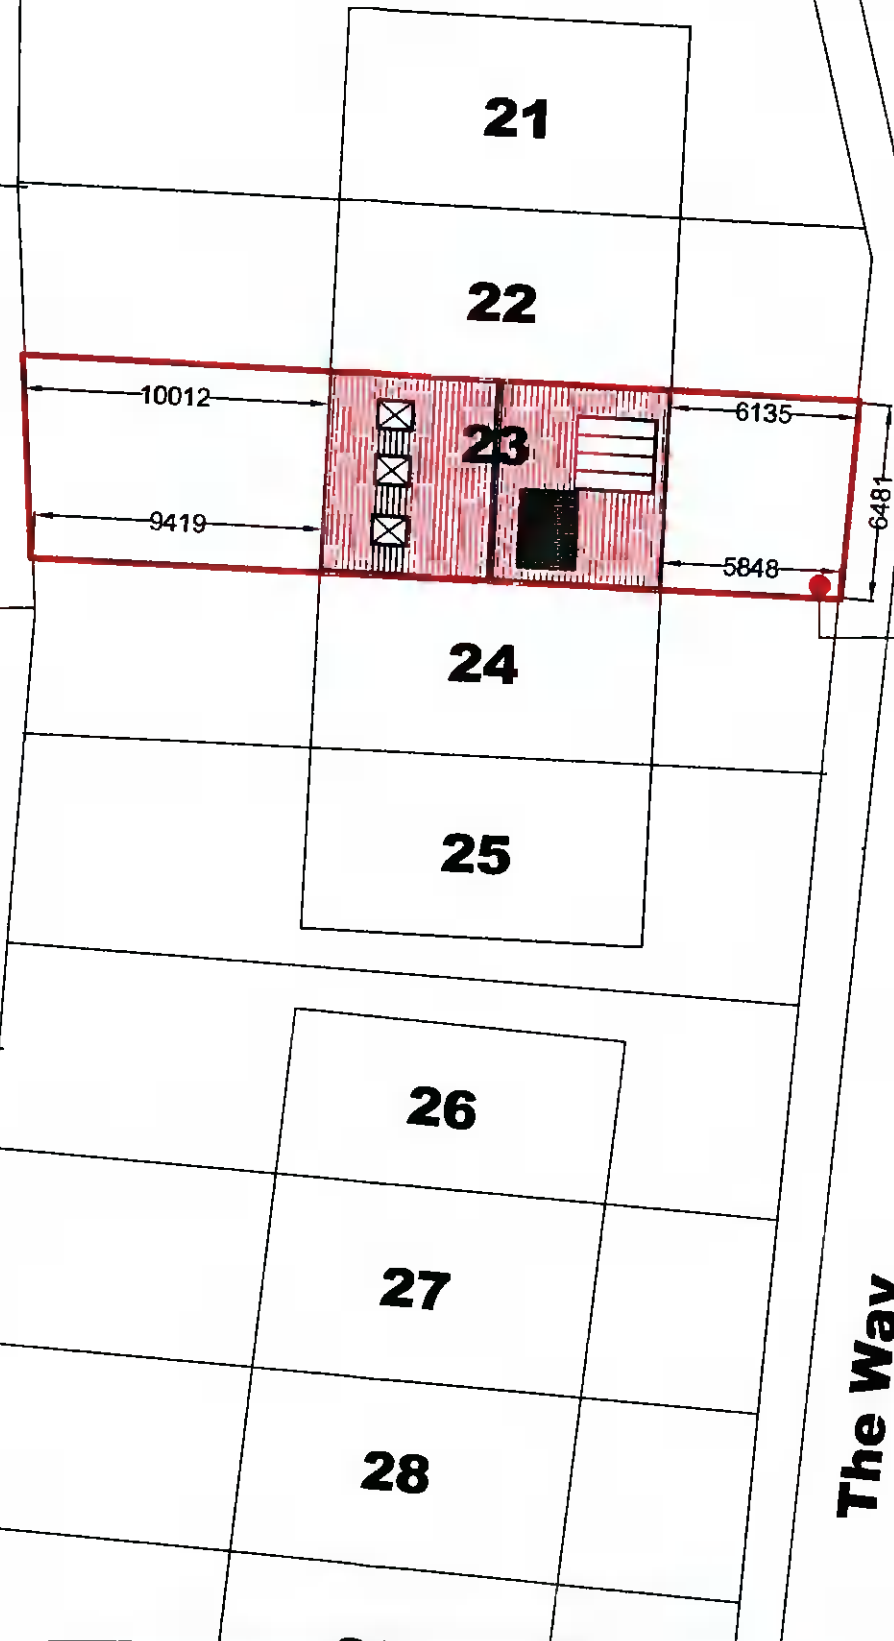

Site Notice

PLANNING DRAWINGS ONLY
 All Levels, Site Dimensions,
 Construction Details to be
 Agreed on site.

Gerry Eustace, Barns Road, Beabeg, Drogheda Co. Meath. Tel 087-2175876 Email gerry_eustace@yahoo.ie

CLIENT:
 Sriram Jalkumar & Yukt Batra
 23 The Way
 Sclarstown Wood
 Dublin

PROJECT:
 Attic Conversion to home office
 and storage space with dormer
 window to front elevation and roof
 lights to rear elevation.

DRG. No.:
 05-03-2022 K

TITLE:
 Site Plan
 For information only

REV:
 REV 1

SCALE:
 1:250

DATE:
 05-03-2022