



01 EXISTING GROUND FLOOR PLAN
PL-003 SCALE: 1:200 @ A1

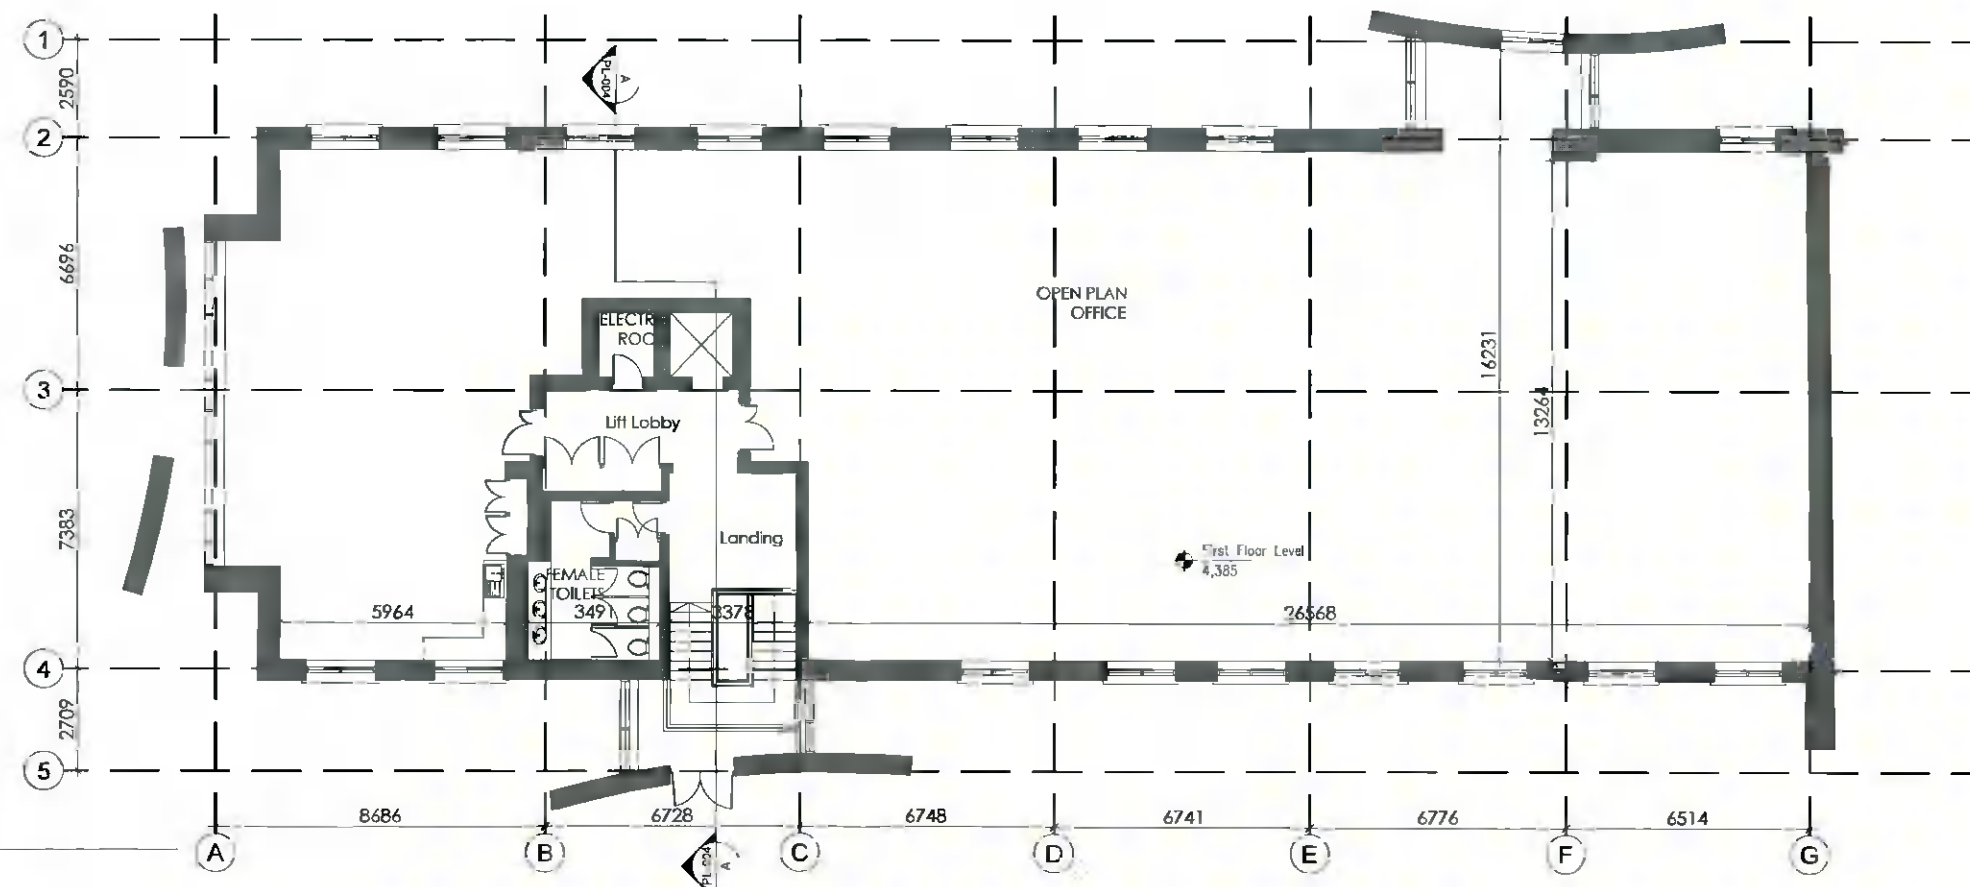


02 EXISTING FIRST FLOOR PLAN
PL-003 SCALE: 1:200 @ A1

LEGEND

 REMOVALS

NORTH

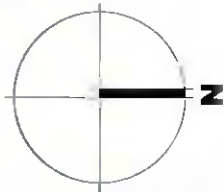

for reference on plan drawings only

STAMP

PLANNING

REVISION	DATE	DESCRIPTION	REVISION	DATE	DESCRIPTION

CLIENT NAME	Yew Grove REIT Ltd		
PROJECT NAME	Building 3022 Lakeside Drive Citywest Business Park		
DRAWING TITLE	Existing Ground and First Floor Plan		
STATUS	Planning		
DRAWN BY	OR	CHECKED BY	YM DATE DRAWN 04/02/2022
SCALE(S)	1:200 @A3		
PROJECT NO.	22007	DRAWING NO.	PL-003
REV.			



MODULE GROUP

42 Dawson Street, Dublin 2

E hello@modulegroup.ie W www.modulegroup.ie

© This drawing is copyright. Figured dimensions only to be taken from this drawing. All dimensions to be checked on site. Architects to be informed immediately of any discrepancies before work proceeds.