


01 PROPOSED GROUND FLOOR PLAN  
 PL-011 SCALE: 1:200 @ A3

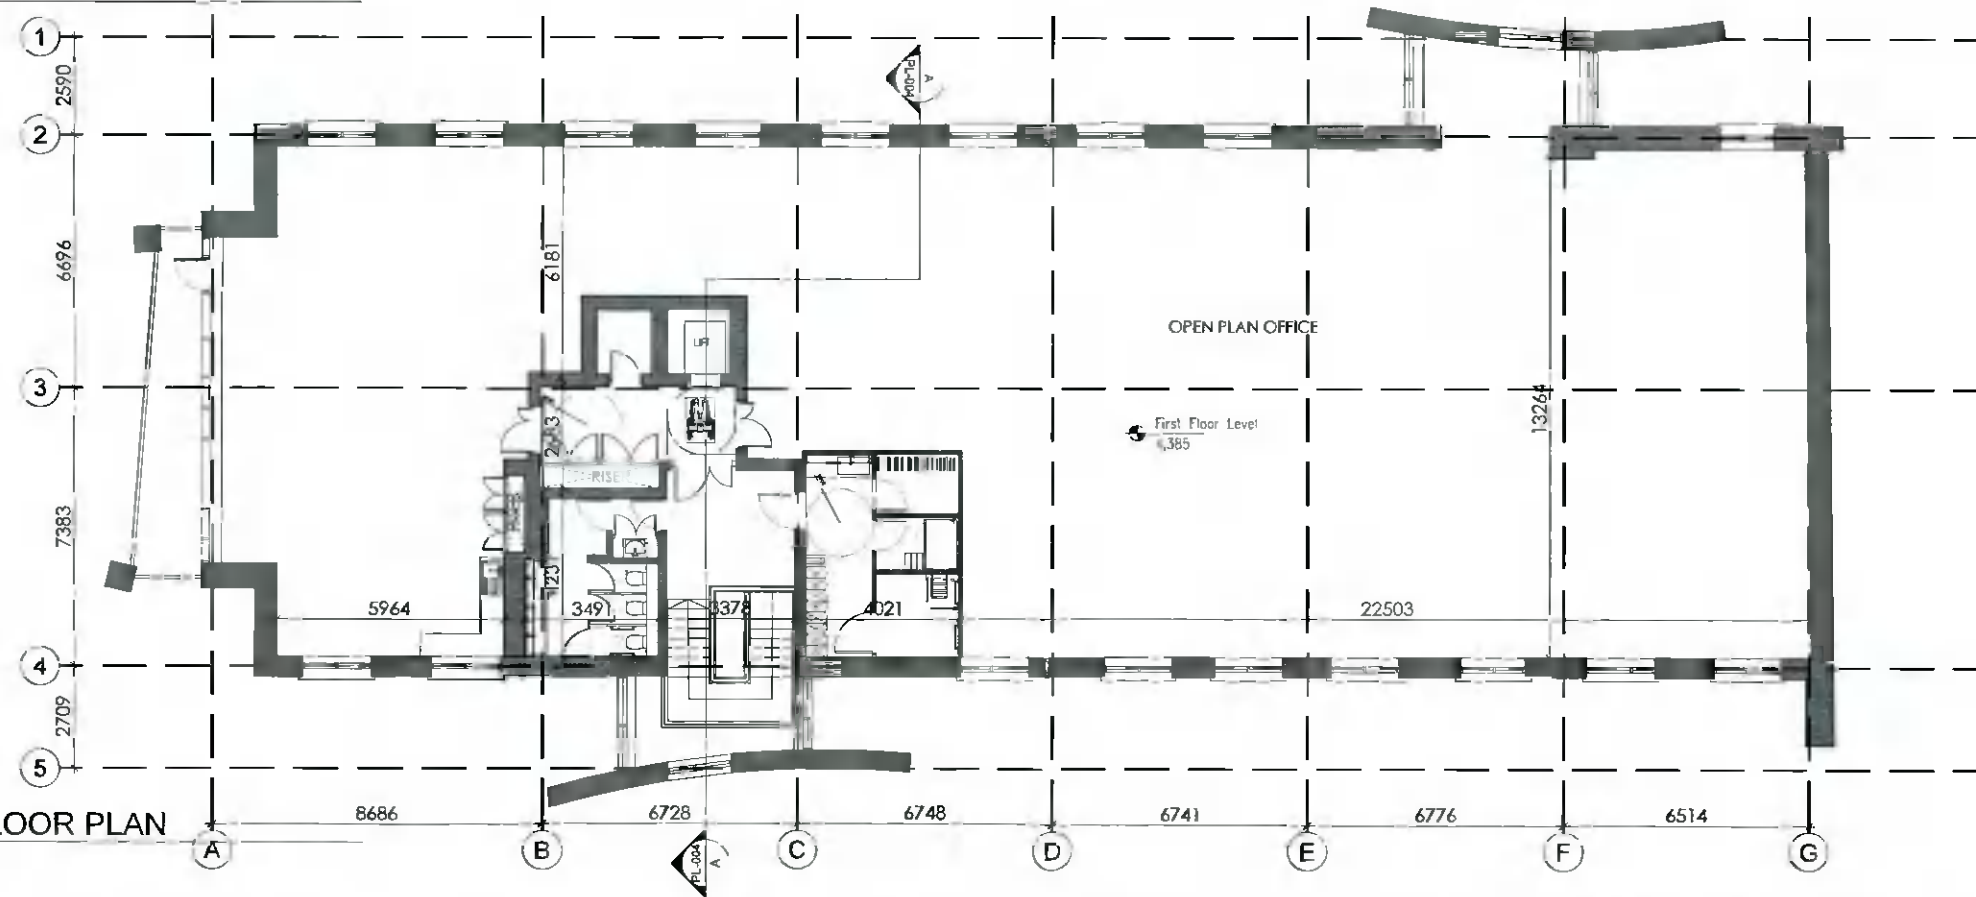

02 PROPOSED FIRST FLOOR PLAN  
 PL-011 SCALE: 1:200 @ A3

LEGEND

PROPOSED

NORTH

**PLANNING**

REVISION	DATE	DESCRIPTION	REVISION	DATE	DESCRIPTION

CLIENT NAME	Yew Grove REIT Ltd		
PROJECT NAME	Building 3022 Lakeside Drive Citywest Business Park		
DRAWING TITLE	Proposed Ground and First Floor Plan		
STATUS	Planning		
DRAWN BY	OR	CHECKED BY	YM DATE DRAWN 04/02/2022
SCALE(S)	1:200 @A3		
PROJECT NO.	22007	DRAWING NO.	PL-011
REV			

**MODULE GROUP**

42 Dawson Street, Dublin 2

E: hello@modulegroup.ie W: www.modulegroup.ie

© This drawing is copyright. Figured dimensions only to be taken from this drawing. All dimensions to be checked on site. Architects to be informed immediately of any discrepancies before work proceeds.