





BLOCK 2 NORTH ELEVATION FACING BLOCK 1
1 : 100

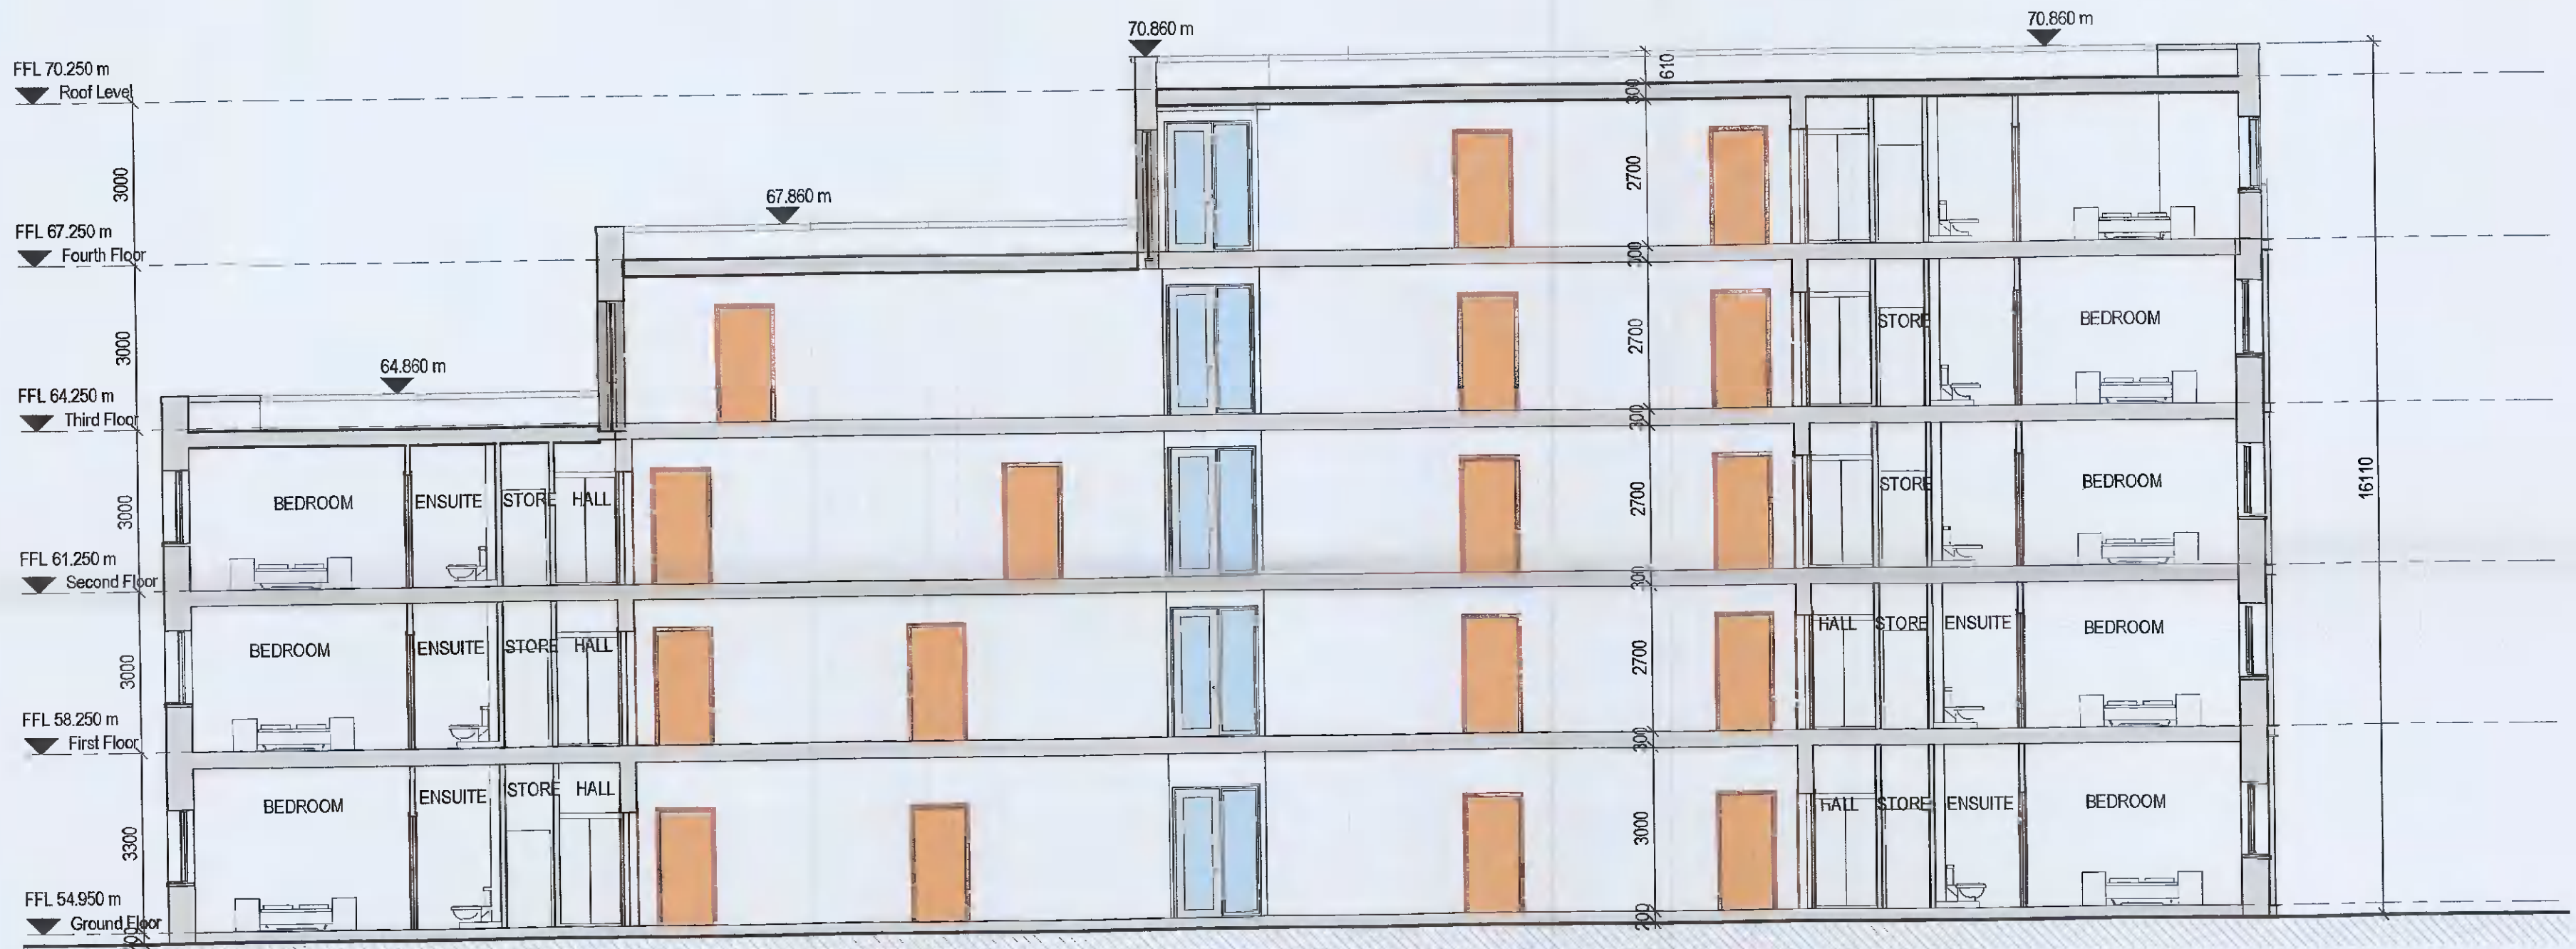

BLOCK 2 SECTION A-A
1 : 100

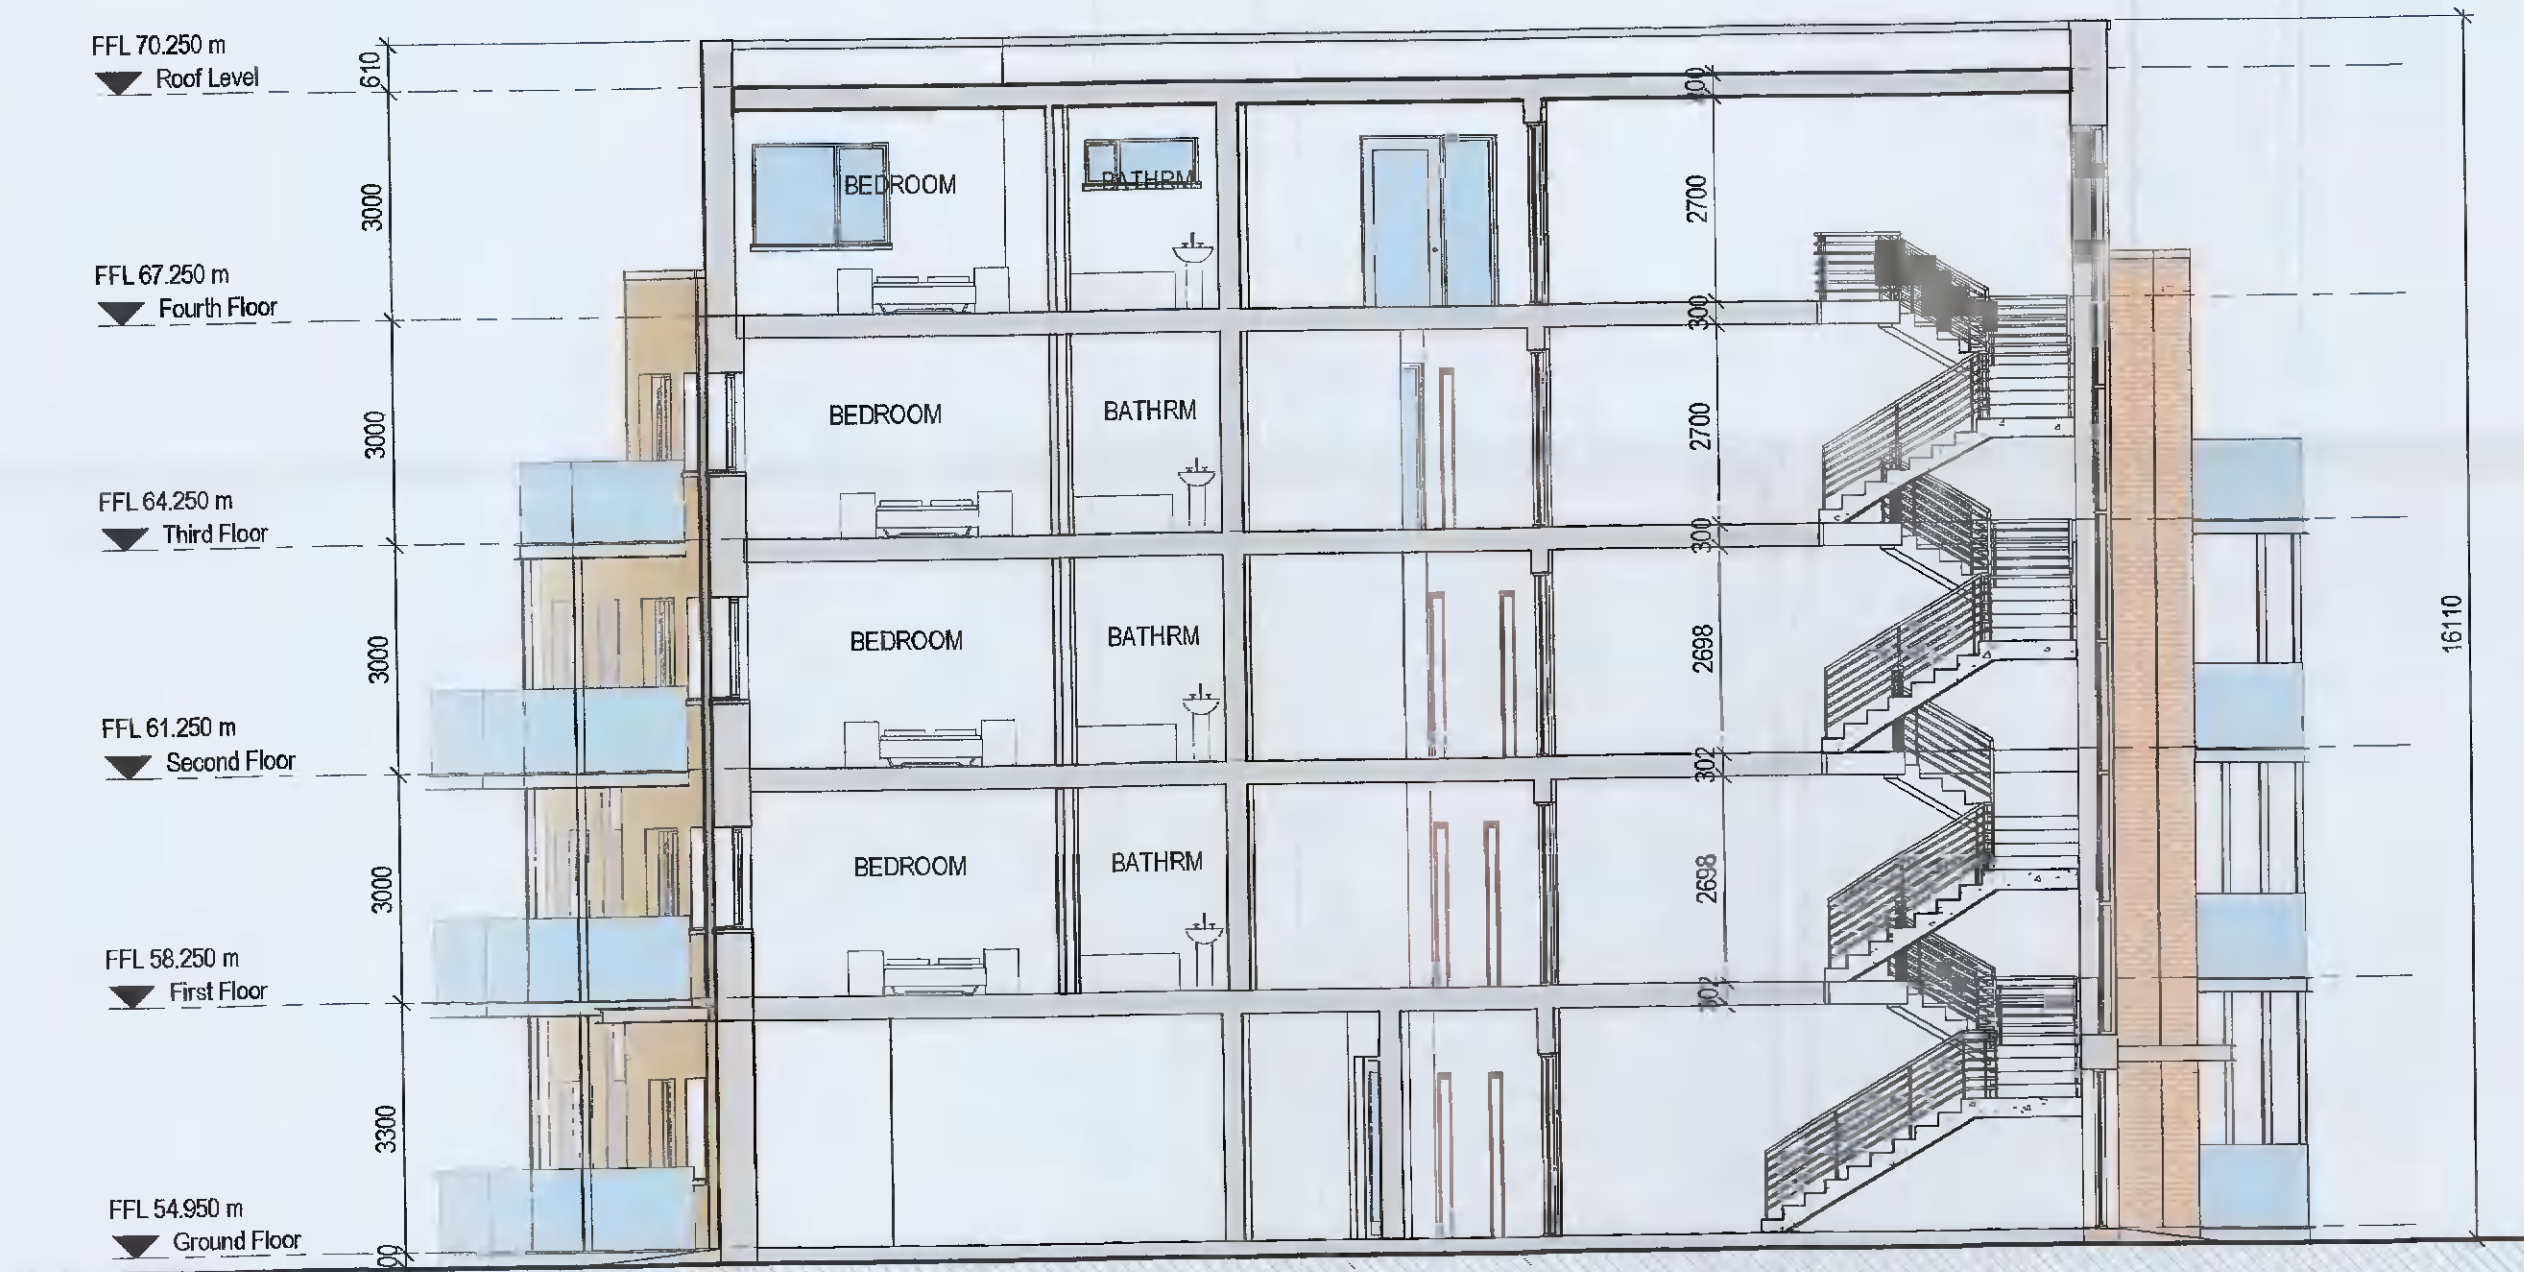

BLOCK 2 SECTION B-B
1 : 100

PLANNING PERMISSION

oppermann
associates

ARCHITECTS & INTERIOR DESIGNERS
Unit D1, The Millhouse, The Steelworks, Foley Street, Dublin 1.
Tel: (01) 8899800 Fax: (01) 8899899 email: architecture@oppermann.ie

CLIENT:	JACKIE GREENE CONSTRUCTION	DRAWN BY:	ZE
PROJECT:	20-773 - RESIDENTIAL DEVELOPMENT AT HAYDEN'S LANE, LUCAN	CHECKED BY:	SOS
DRAWING:	PROPOSED BLOCK 2 ELEVATIONS & SECTIONS	SCALE:	1 : 100 @ A1
DRAWING NO.:	20773-OPP-02-ZZ-DR-A-9011-PP-P01	PLGT DATE:	17.12.2021

REVISION	DATE	REVISED BY	DESCRIPTION
P01	2021.12.17	SOS	Issued for Planning Permission