





**BLOCK 3 WEST ELEVATION FACING HAYDEN'S LANE**  
1 : 100

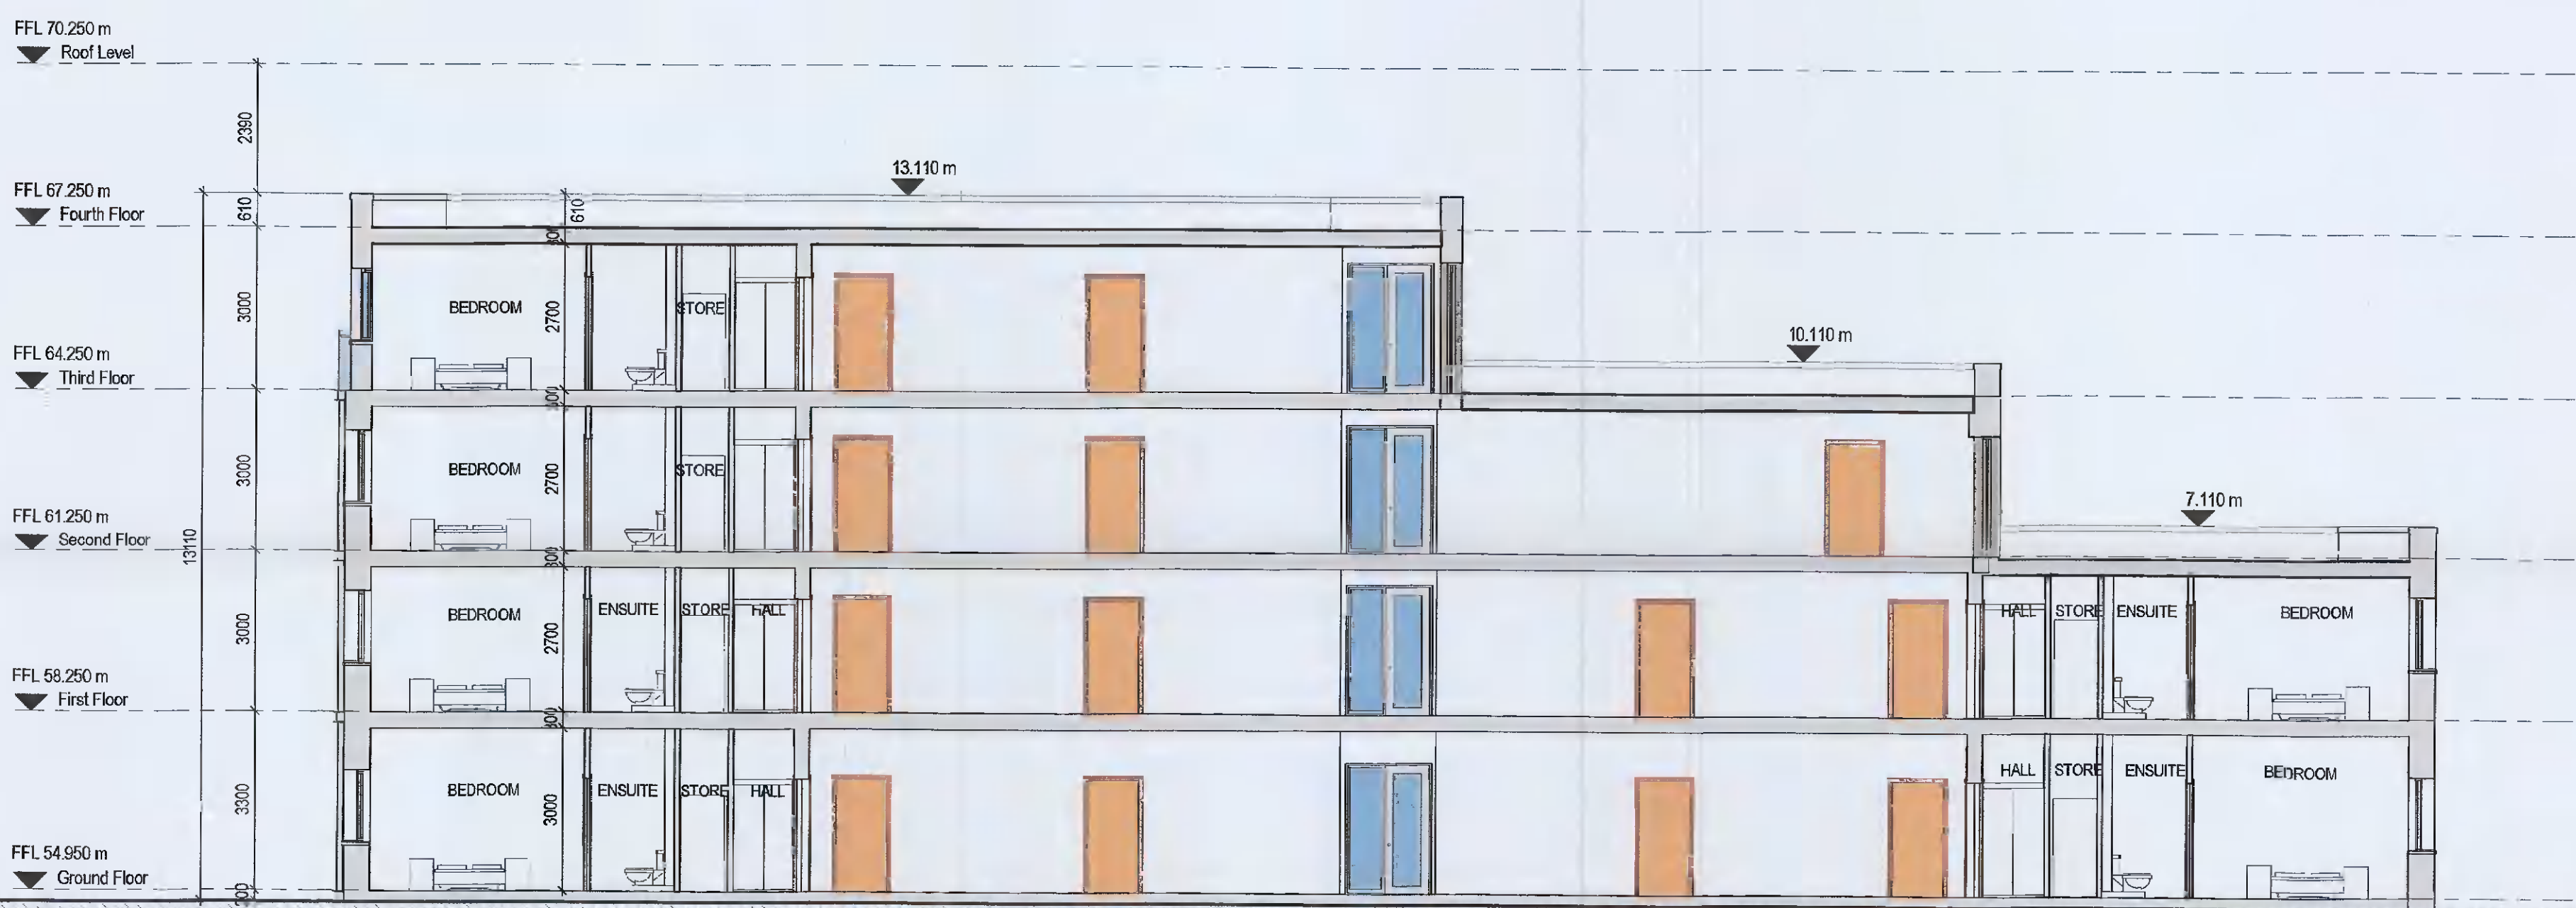

**BLOCK 3 SECTION A-A**  
1 : 100

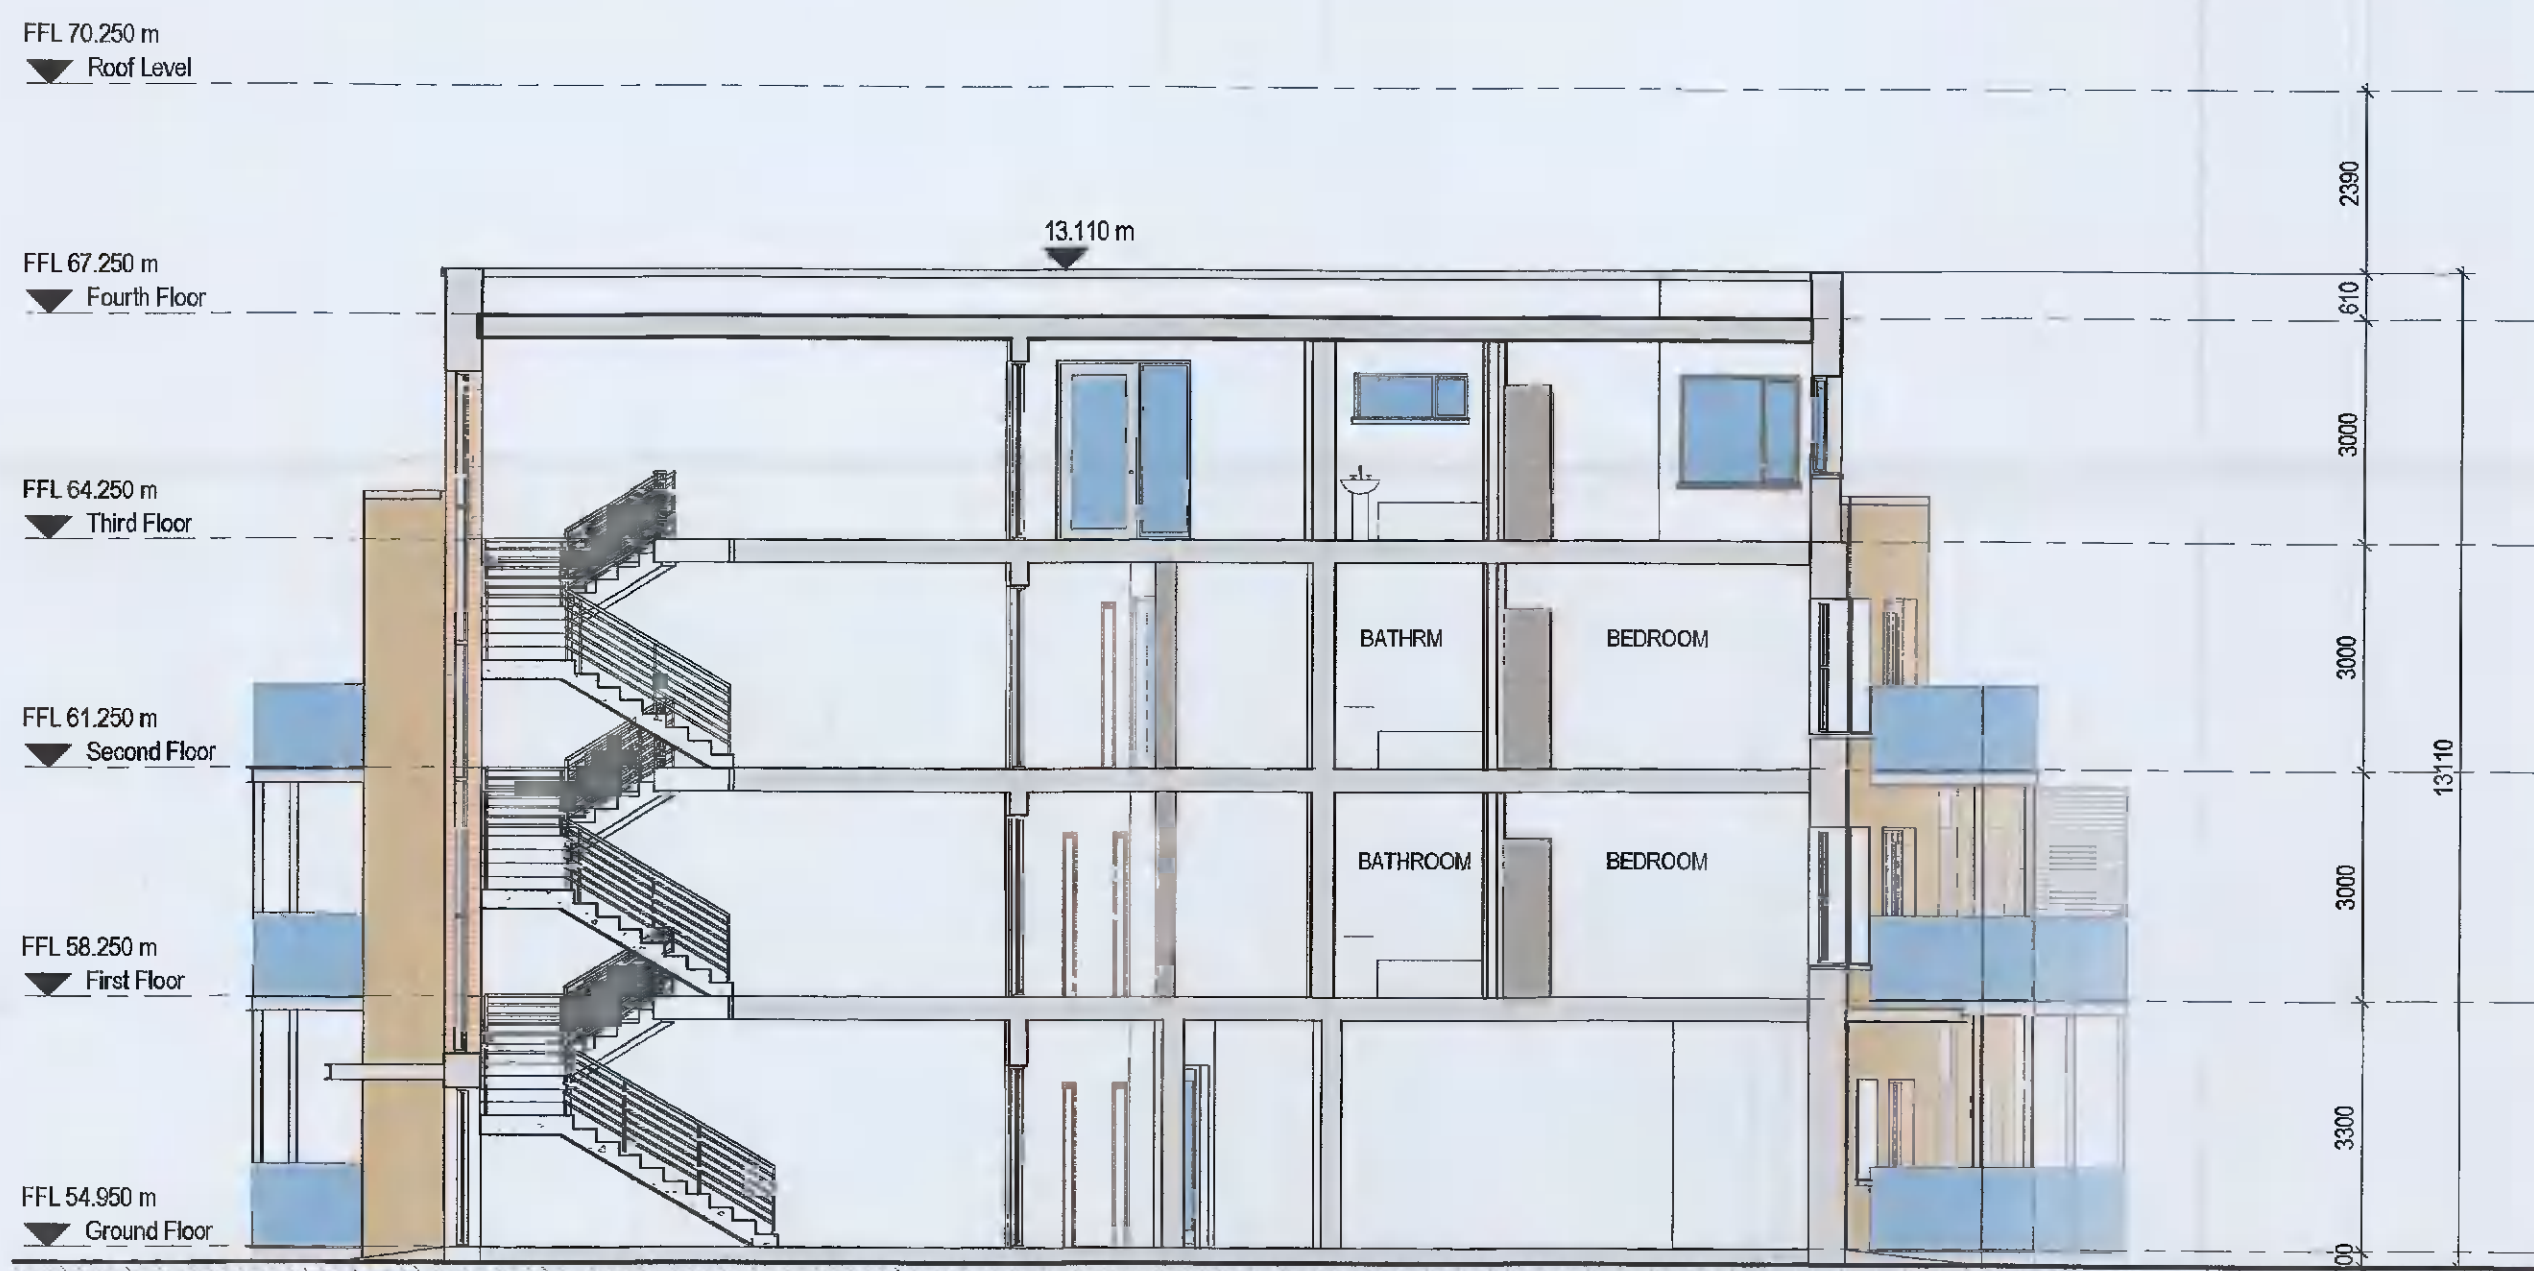

**BLOCK 2 SECTION B-B**  
1 : 100

**PLANNING PERMISSION**

**oppermann**  
associates

**ARCHITECTS & INTERIOR DESIGNERS**  
Unit D1, The Millhouse, The Steelworks, Foley Street, Dublin 1.  
Tel: (01) 8696600 Fax: (01) 8696699 email: architecture@oppermann.ie

CLIENT:	JACKIE GREEN CONSTRUCTION	DRAWN BY:	ZE
PROJECT:	20773 - RESIDENTIAL DEVELOPMENT AT HAYDEN'S LANE, LUCAN	CHECKED BY:	SOS
DRAWING NO.:	20773-OPP-03-ZZ-DR-A-9017-PP-P01	SCALE:	1 : 100 @ A1
REVISION	DATE	REVISED BY	DESCRIPTION
P01	2021.12.17	SOS	Issued for Planning Permission

DRAWING NO.:	20773-OPP-03-ZZ-DR-A-9017-PP-P01	PLOT DATE:	17.11.2021
Copyright © 2021 Oppermann Associates All Rights Reserved. Figure dimensions only to be taken from this drawing. All dimensions to be checked on site. Architects to be informed immediately of any discrepancies before work proceeds.			