





EXISTING EAST (FRONT) ELEVATION  
SCALE 1:100 @ A1




EXISTING WEST (REAR) ELEVATION  
SCALE 1:100 @ A1

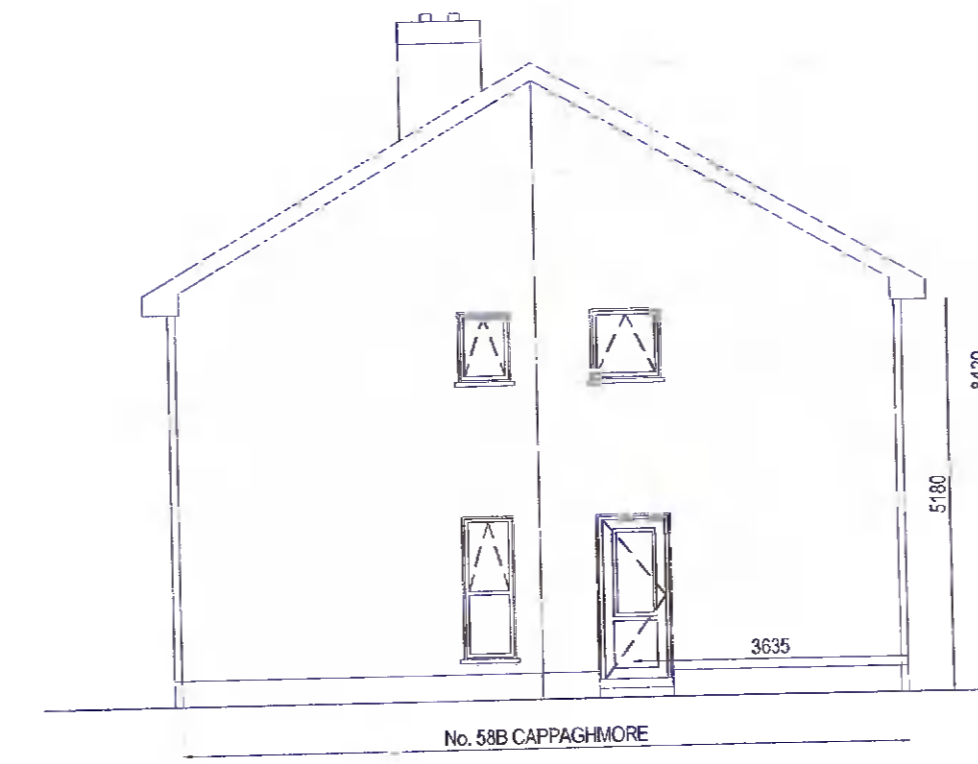


EXISTING NORTH (SIDE) ELEVATION  
SCALE 1:100 @ A1

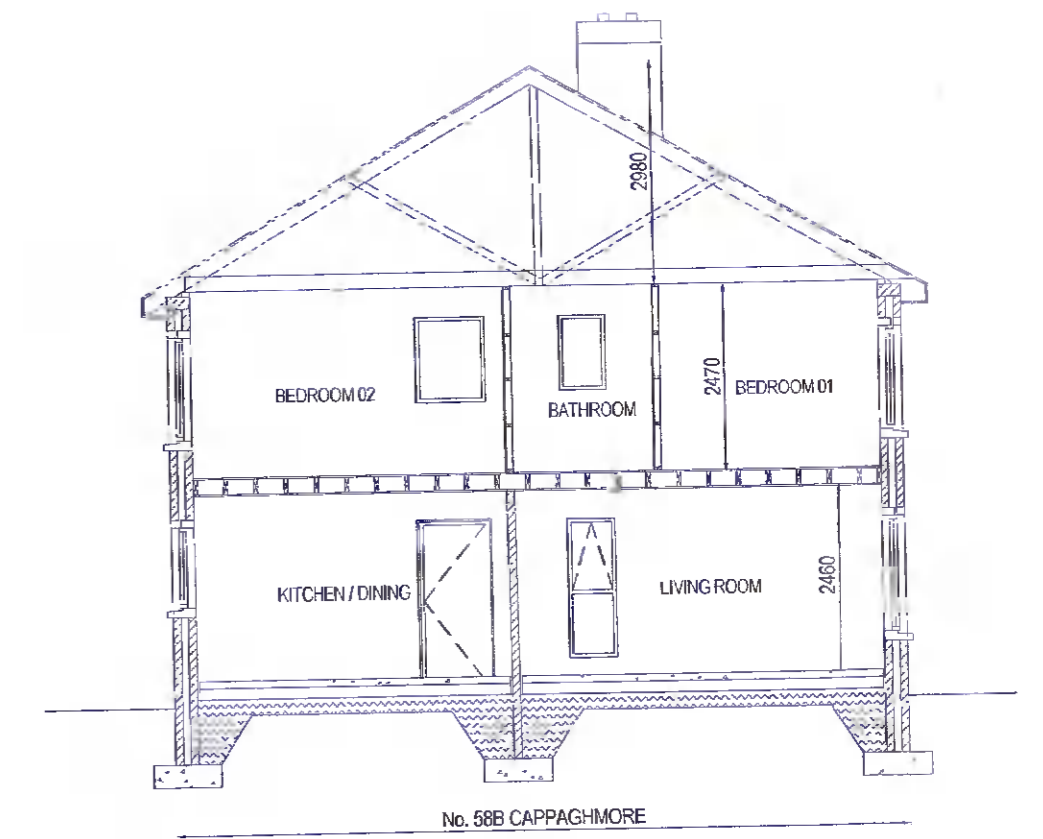


EXISTING SECTION A-A  
SCALE 1:100 @ A1

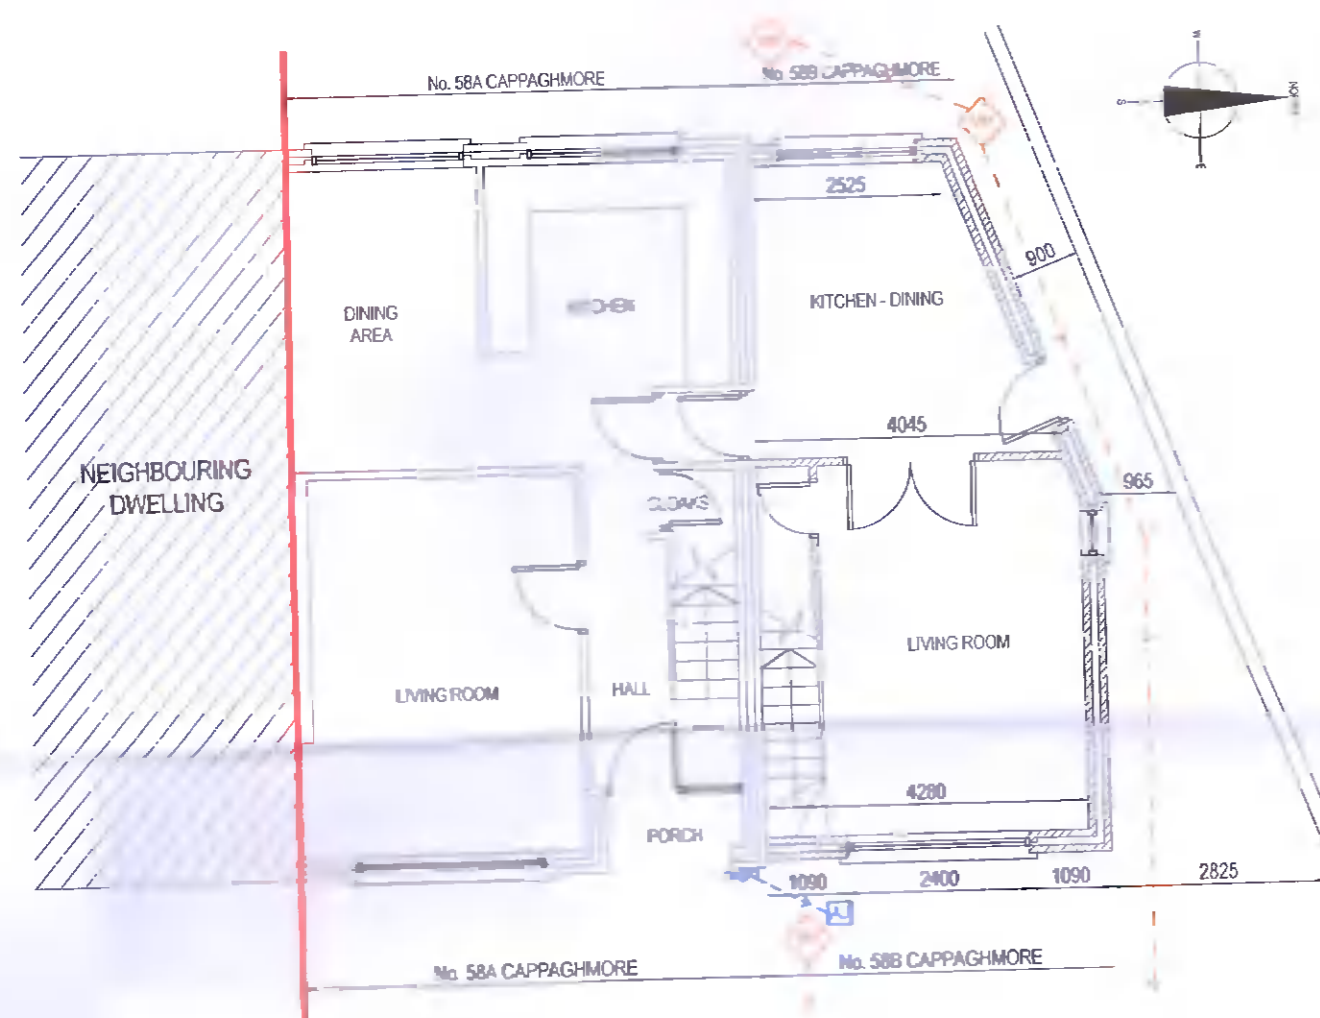


EXISTING GROUND FLOOR PLAN  
SCALE 1:100 @ A1

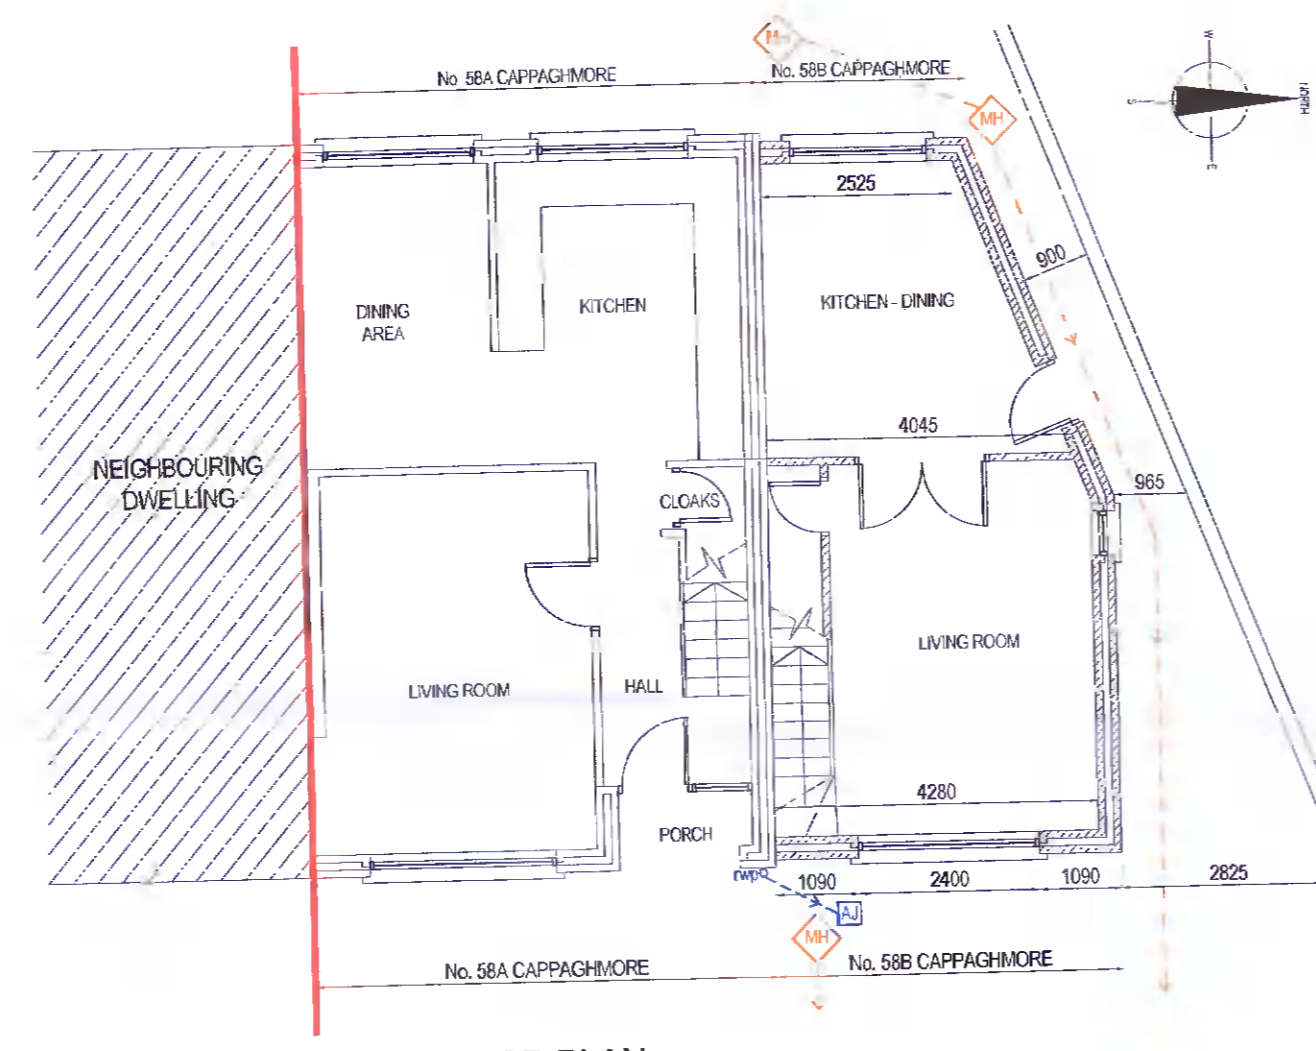

PROPOSED GROUND FLOOR PLAN  
SCALE 1:100 @ A1

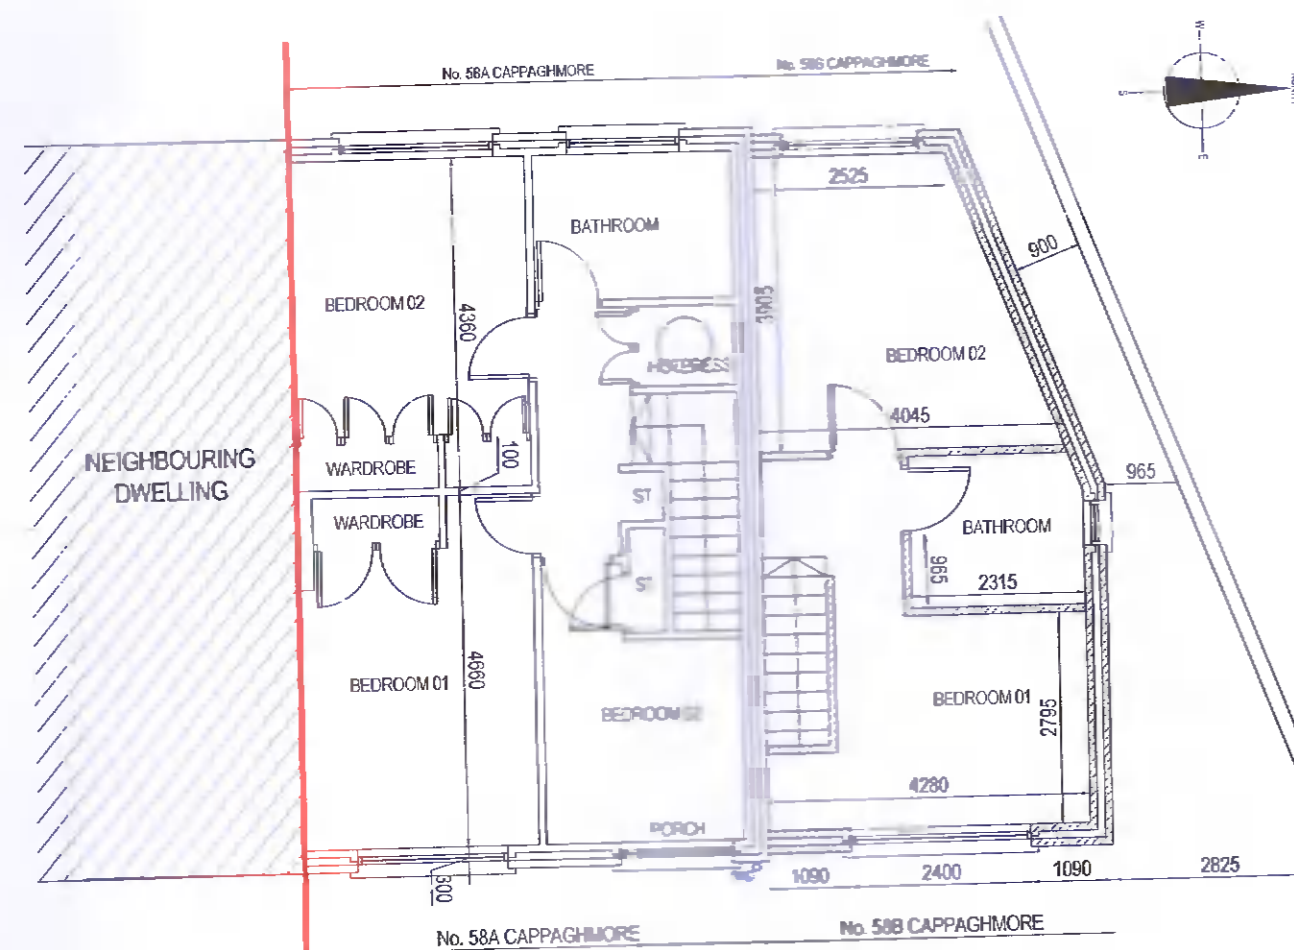

EXISTING FIRST FLOOR PLAN  
SCALE 1:100 @ A1

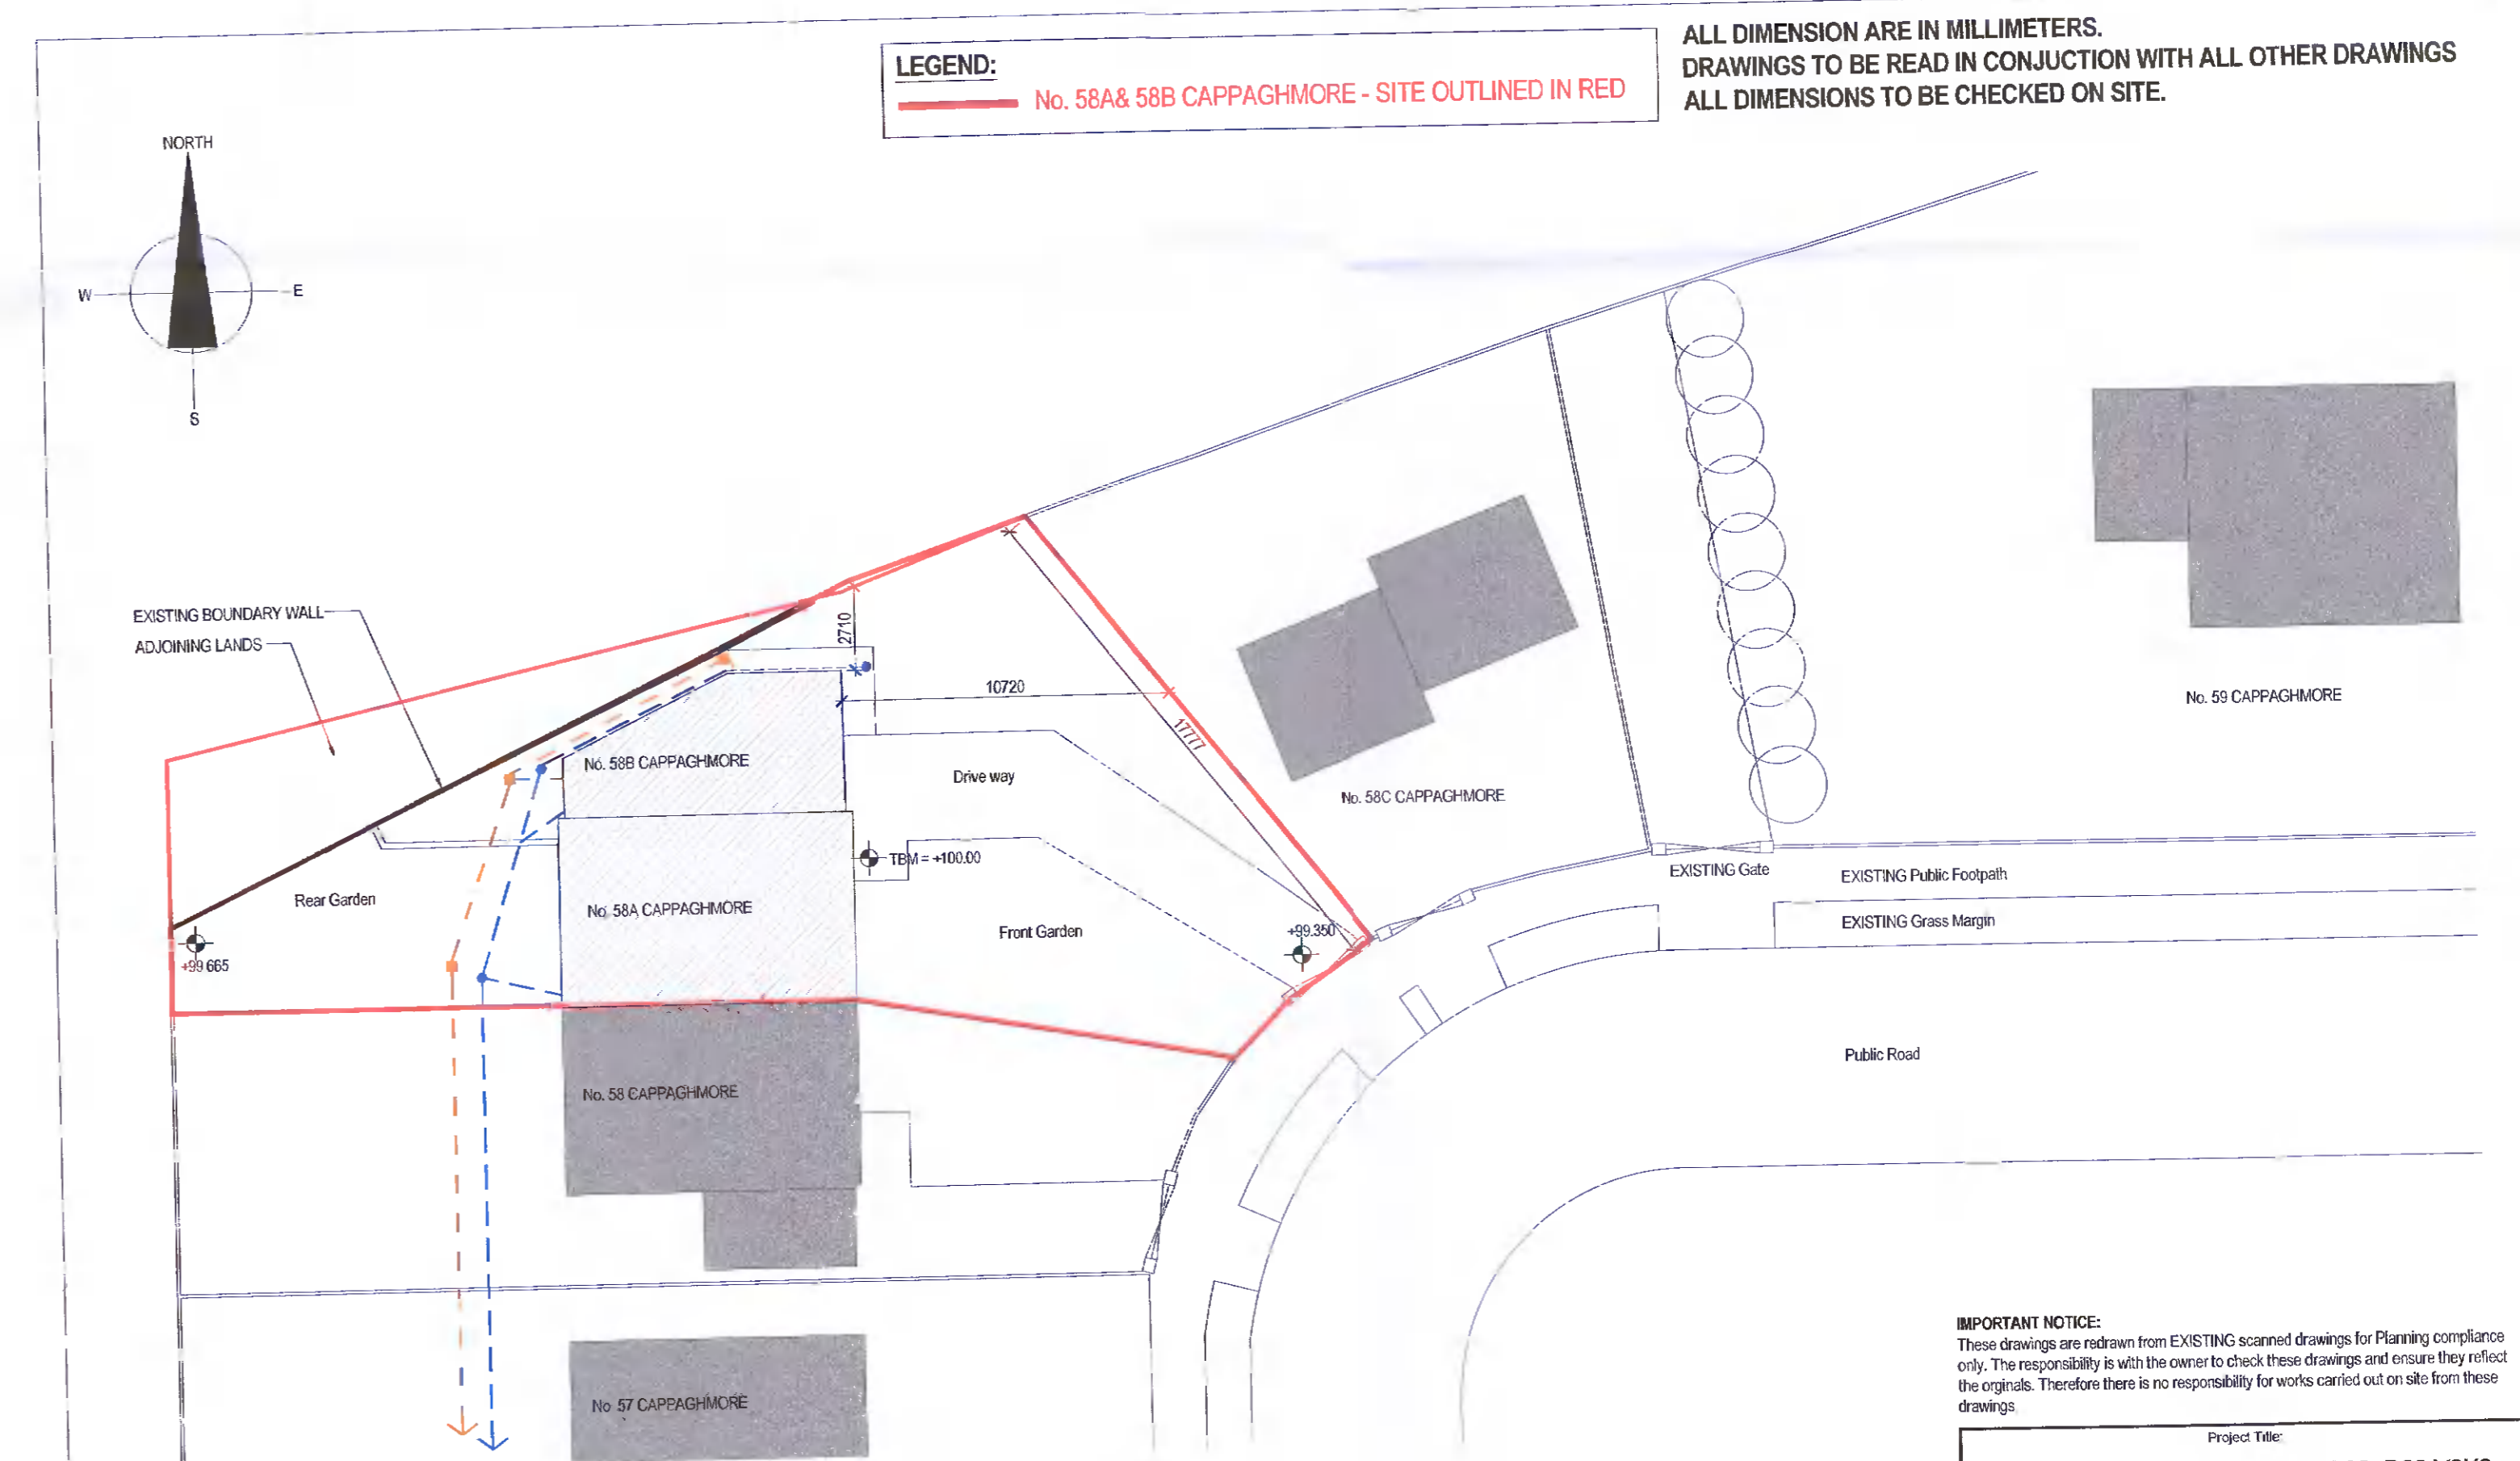

EXISTING SITE BLOCK PLAN  
SCALE 1:200 @ A1

LEGEND:  
— No. 58A & 58B CAPPAGHMORE - SITE OUTLINED IN RED

ALL DIMENSION ARE IN MILLIMETERS.  
DRAWINGS TO BE READ IN CONJUNCTION WITH ALL OTHER DRAWINGS  
ALL DIMENSIONS TO BE CHECKED ON SITE.

IMPORTANT NOTICE:  
These drawings are redrawn from EXISTING scanned drawings for Planning compliance only. The responsibility is with the owner to check these drawings and ensure they reflect the originals. Therefore there is no responsibility for works carried out on site from these drawings.

Project Title:	58A CAPPAGHMORE, DUBLIN 22. D22 V3K2	
Drawing Title:	Site Block Plan, Plans, Sections & Elevations	
Client:	Mr. George Buffini	
Date:	25.06.2020	
Scales:	1:100 & 200 @ A1	J.M.
Drawn by:	J.M.	
Checked by:	J.M.	
Case File Reference:	C120 009/58A Cappaghmore/20	
Revision Reference:	Drawing Status	Drawing Number:
	APPLICATION	100

B	A	Revision	Date	Description