




PROPOSED SECTION BB



PROPOSED FRONT ELEVATION

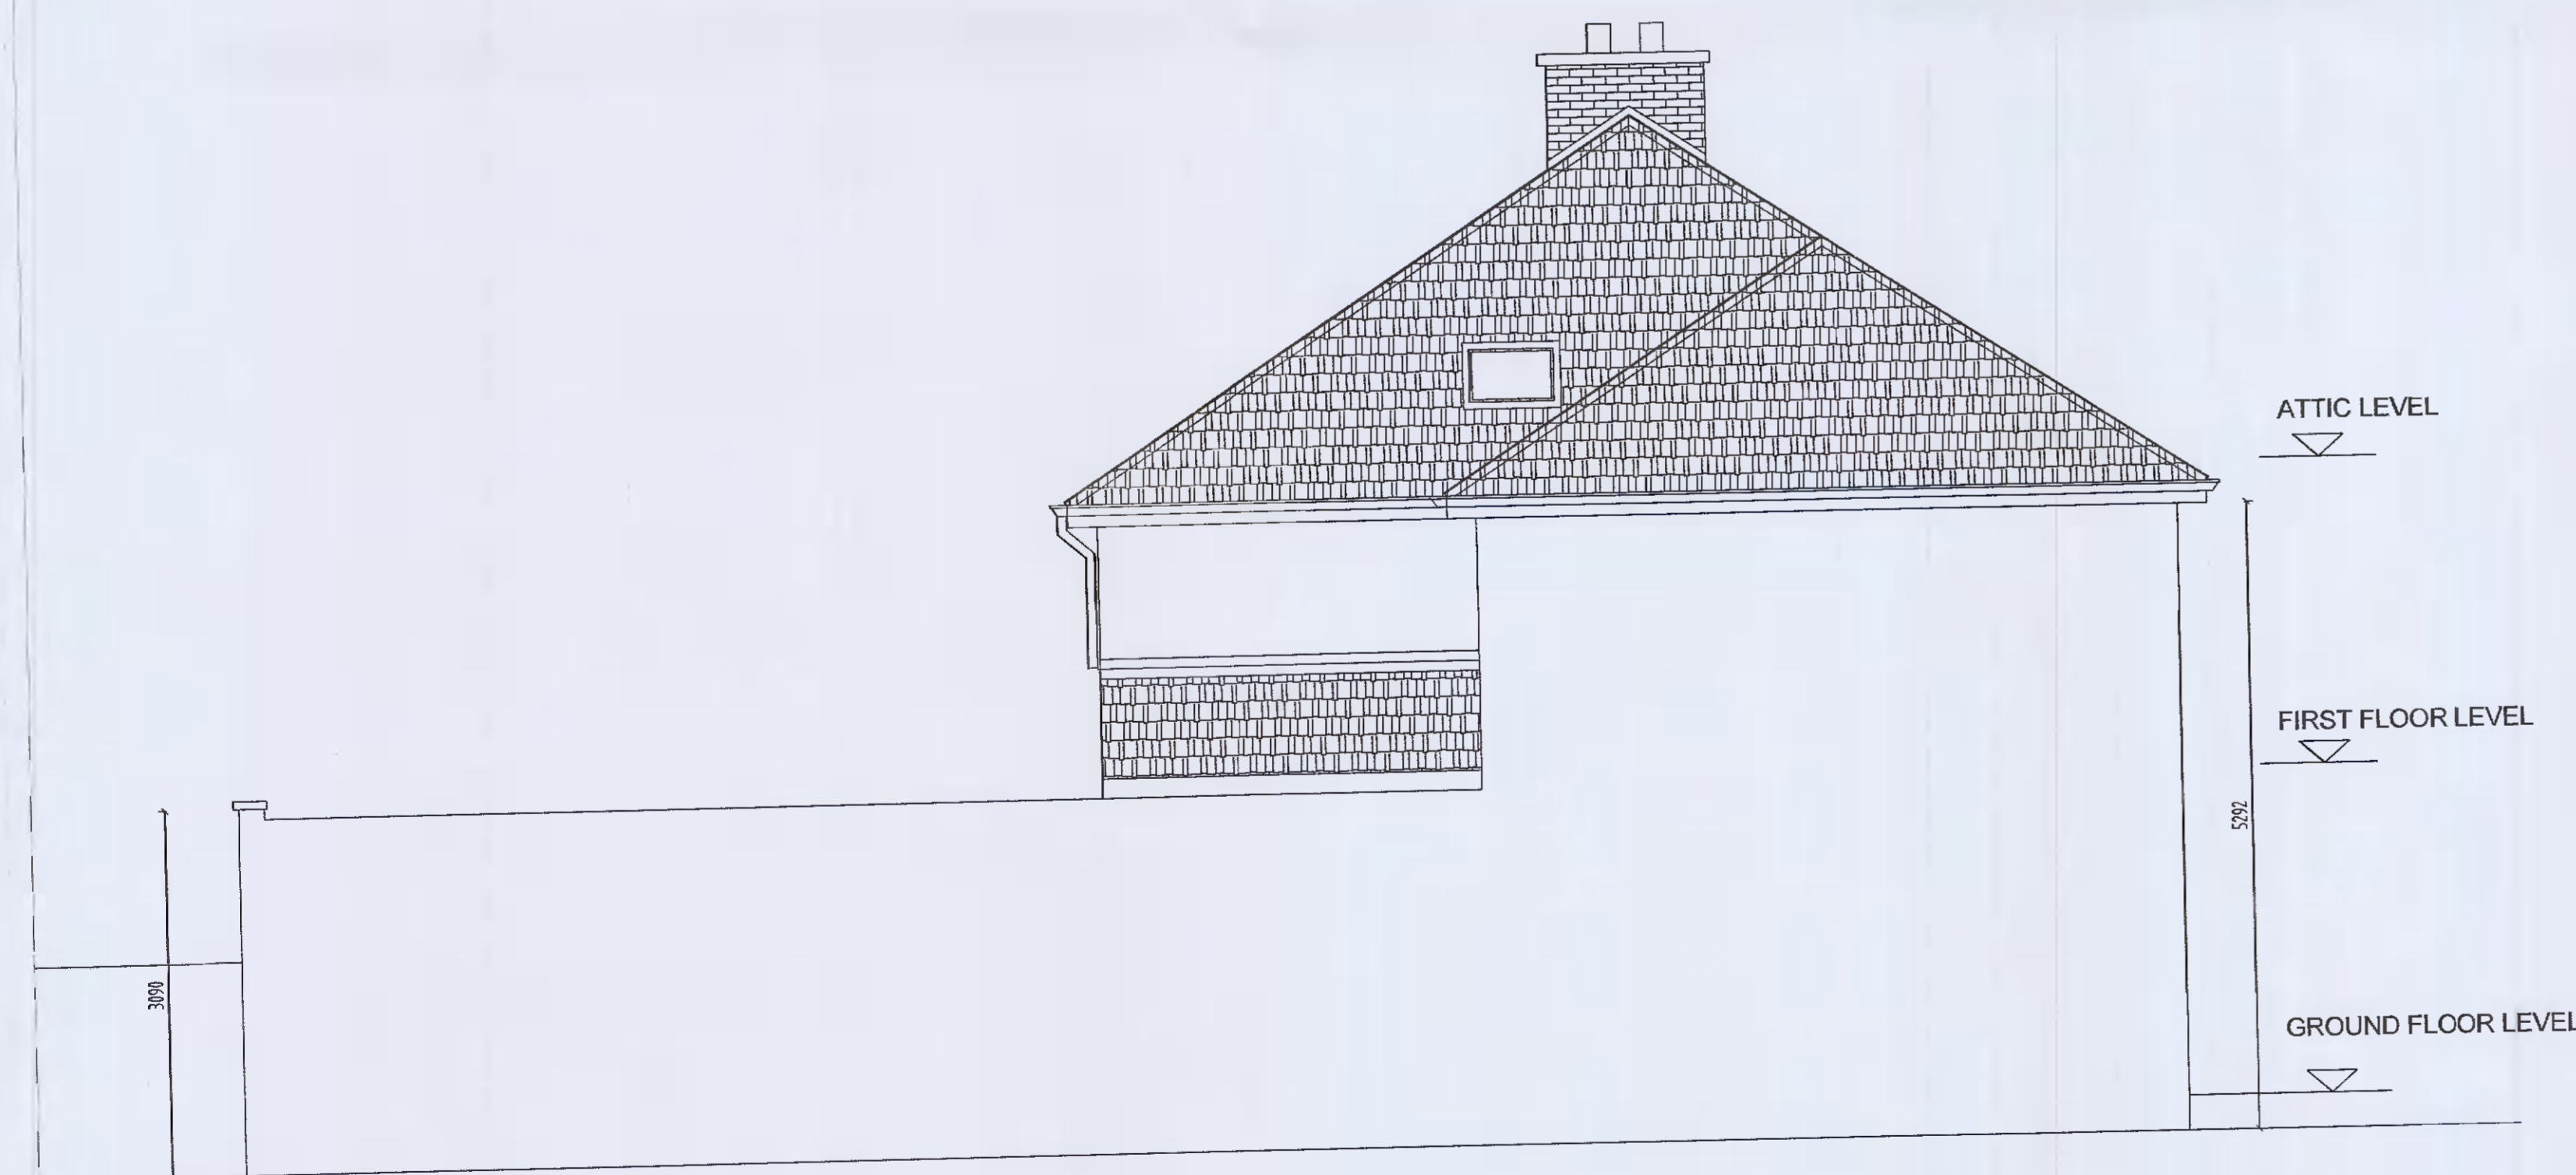

PROPOSED SIDE ELEVATION



PROPOSED REAR ELEVATION

NOTES:

PLANNING

REVISION	DATE	REVISED BY	DESCRIPTION

moda architects							
399 SOUTH CIRCULAR ROAD RIALTO DUBLIN 8 m. 086 826 1328 e. mark@modaarchitects.ie							
CLIENT	HELEN MCDONAGH & SIMON KING				DRAWN BY	MCD	
PROJECT	17 WAINSFORT GROVE TERENCE				CHECKED BY		
DRAWING	PROPOSED ELEVATIONS & SECTION BB				SCALE	1/50	
DRAWING NO.	703-P-13	REVISION		DATE	06 APR 2022	STATUS	PLANNING
					CAD REF		
						PLOT DATE	
© copyright moda architects 2022. DO NOT SCALE DRAWINGS							