



| FLOOR | AREA M2 EXISTING | AREA M2 PROPOSED | USE |
|--------|------------------|------------------|----------|
| GROUND | 88.9 | 88.9 | DWELLING |
| FIRST | 52.13 | 65.63 | DWELLING |
| ATTIC | 0 | 0 | DWELLING |


SCHEDULE OF FLOOR AREAS

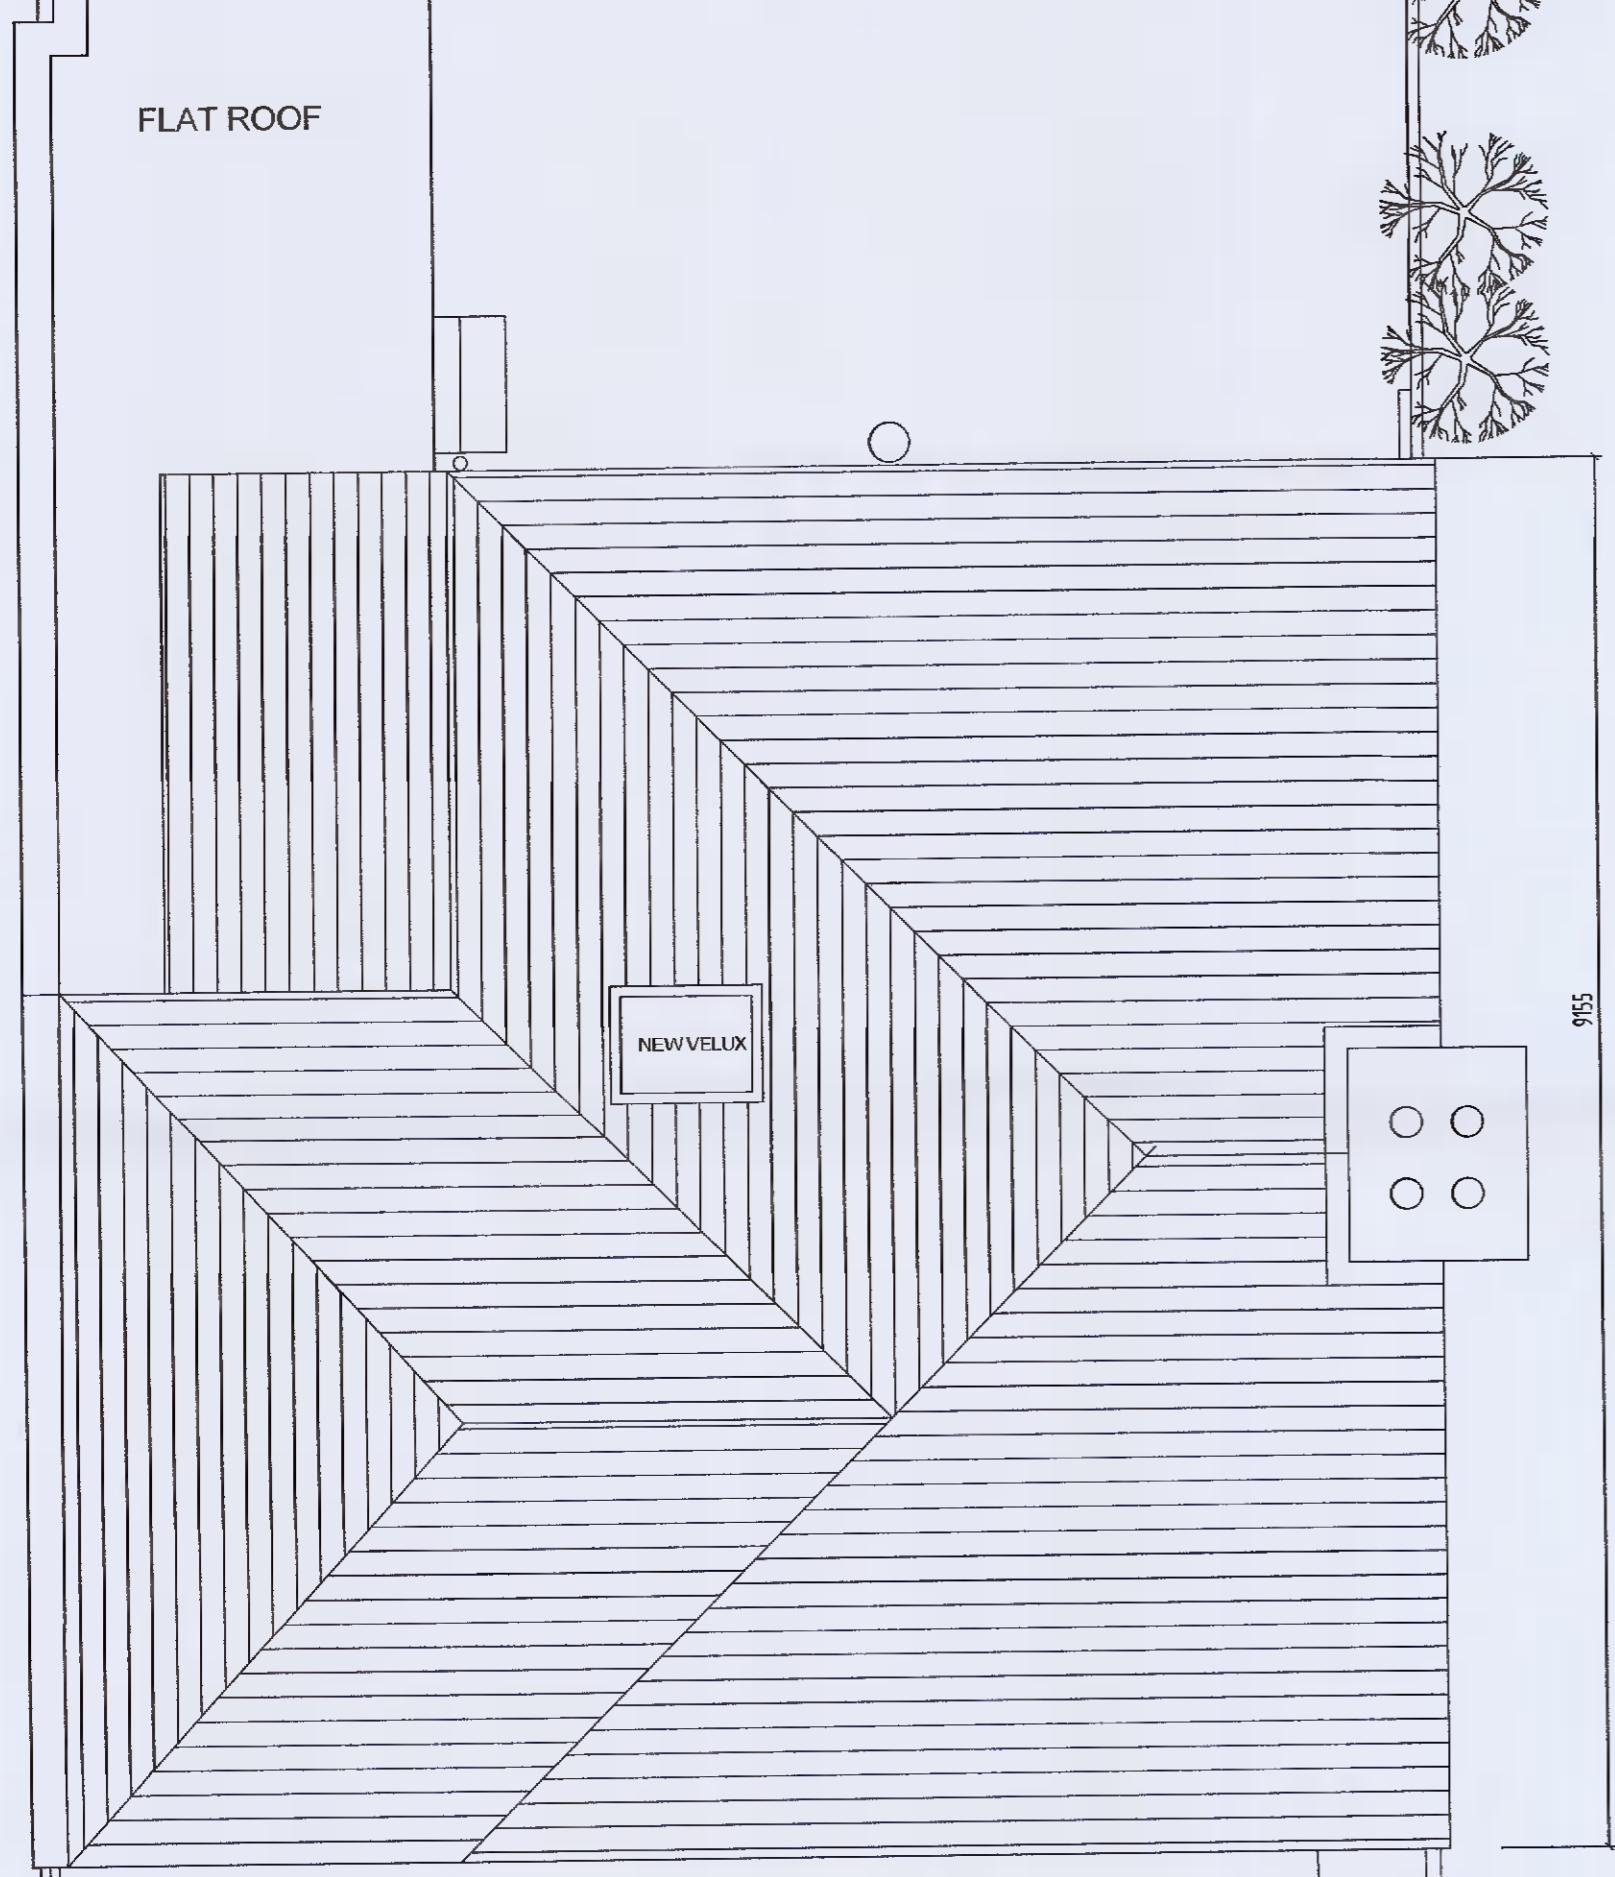


PROPOSED ROOF PLAN

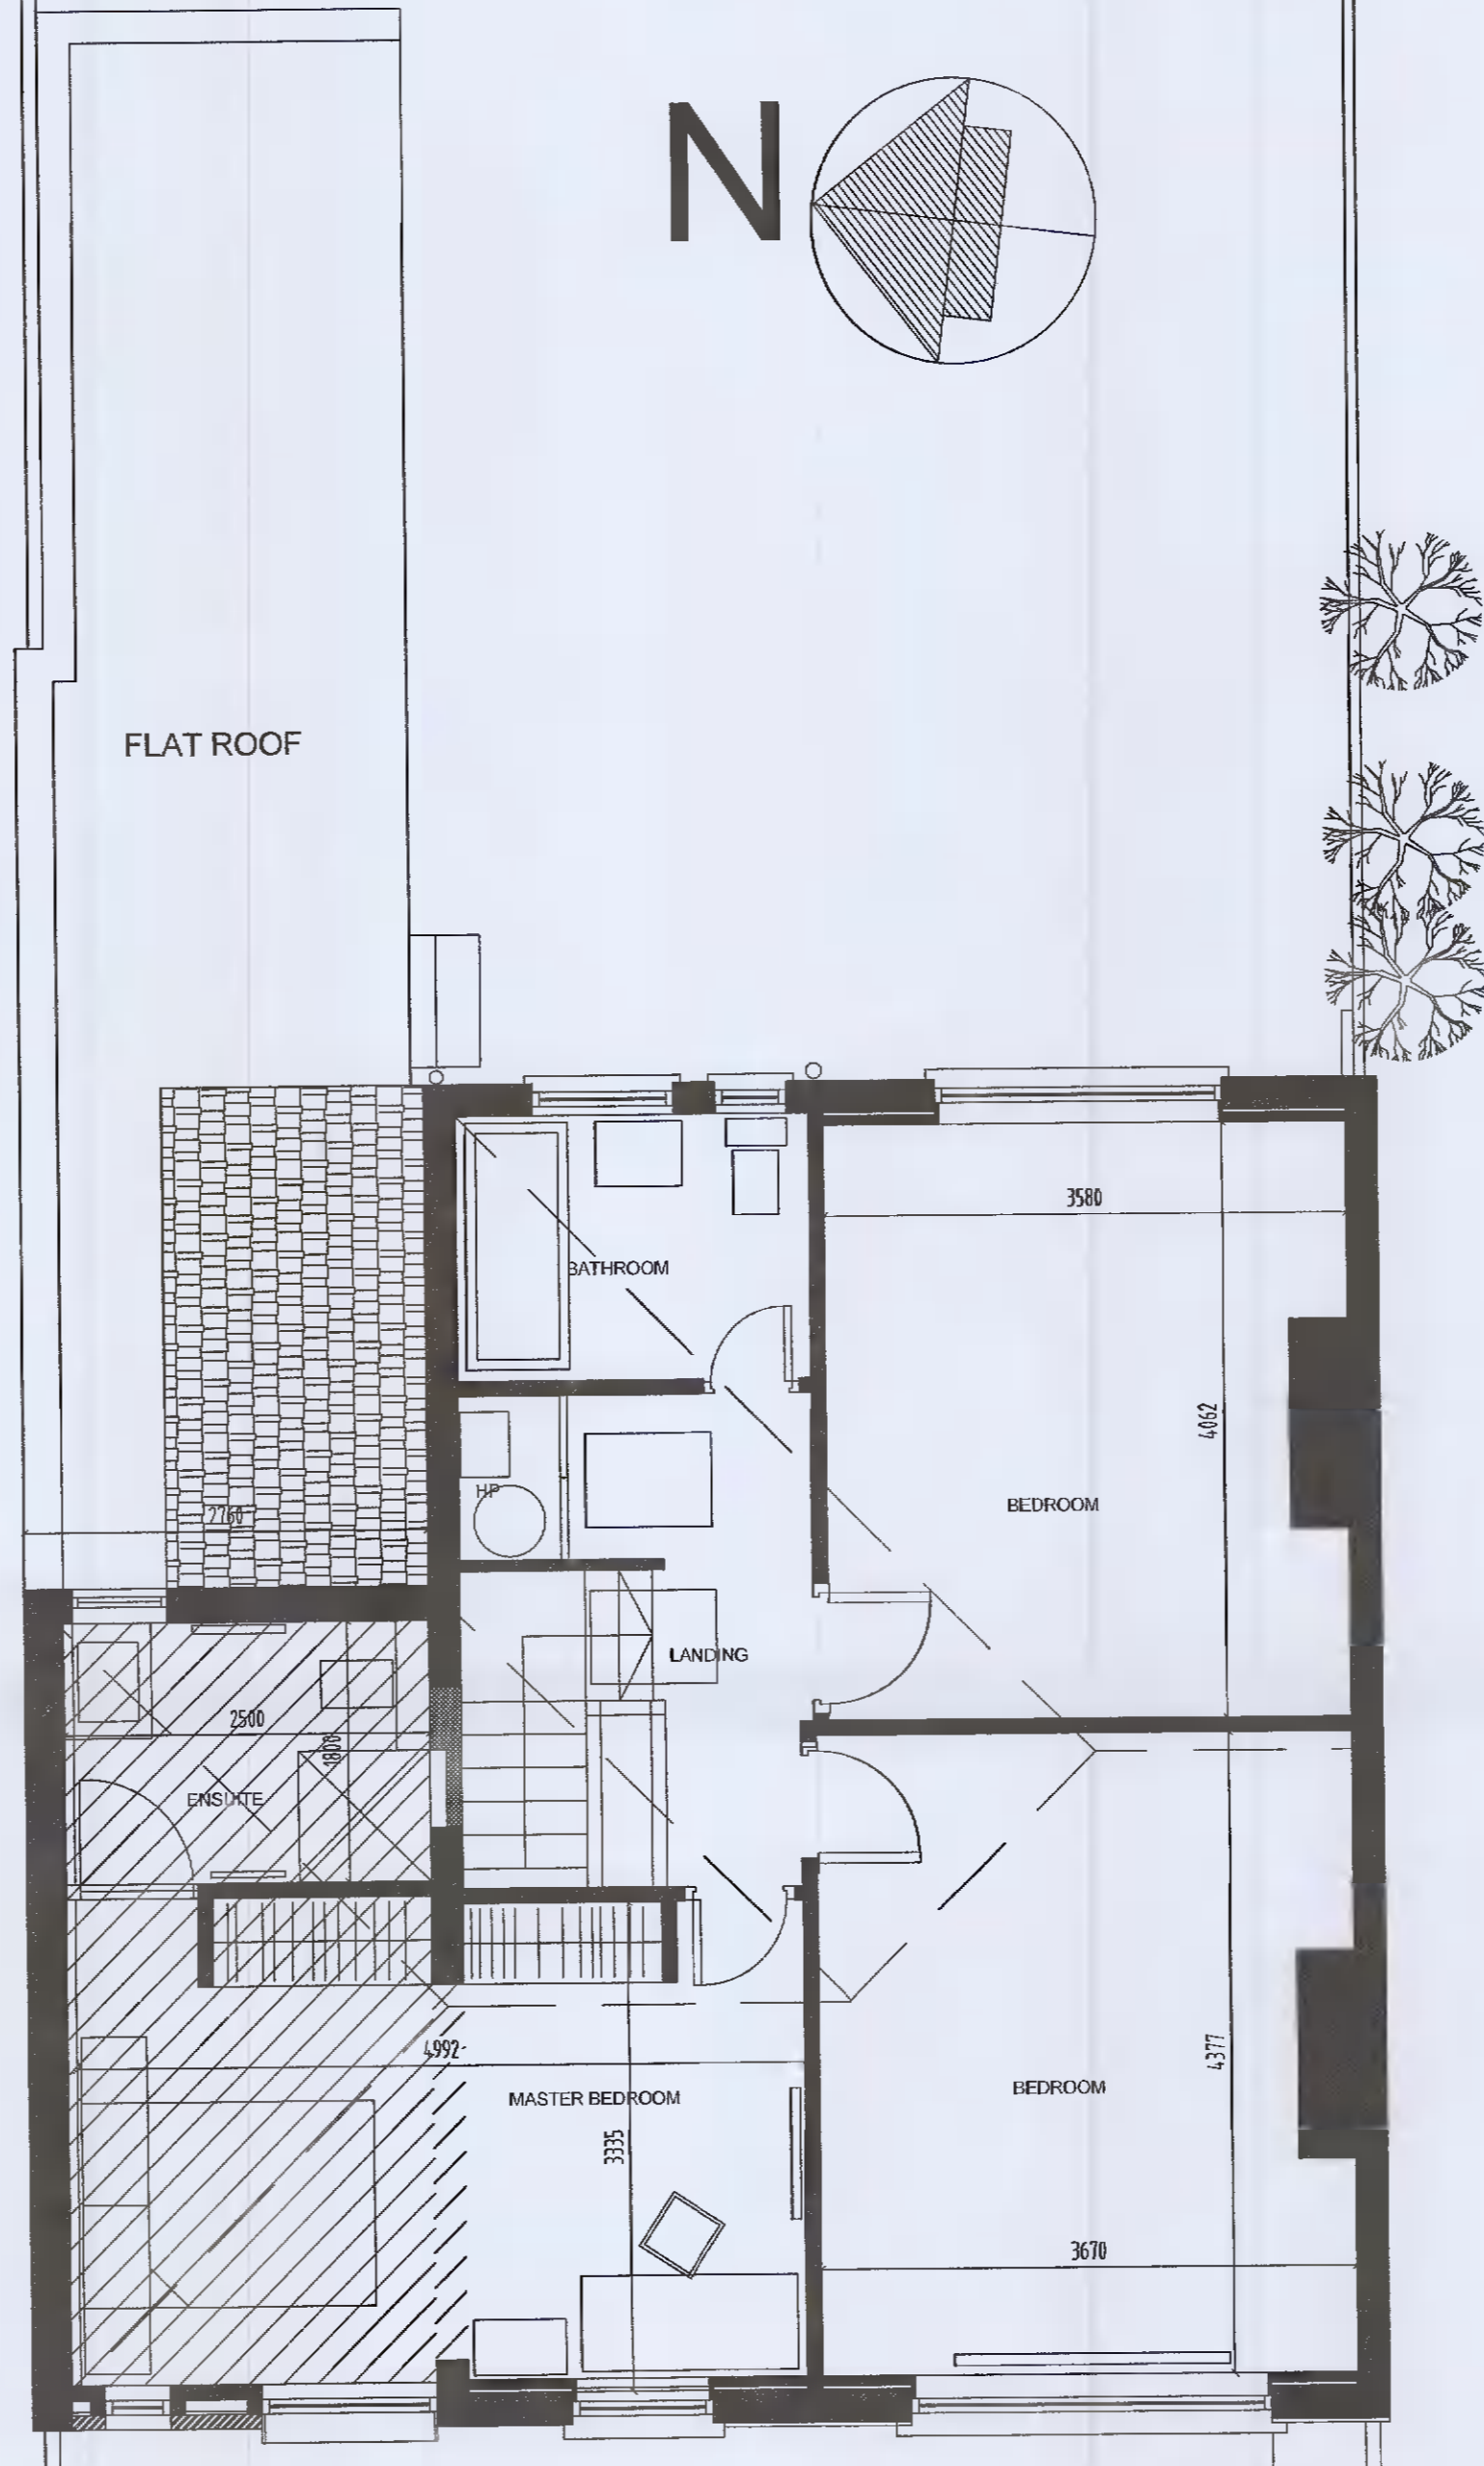

PROPOSED FIRST FLOOR PLAN 13.5 M2 (HATCHED EXTENSION)
FIRST FLOOR PLAN 65.63 M2

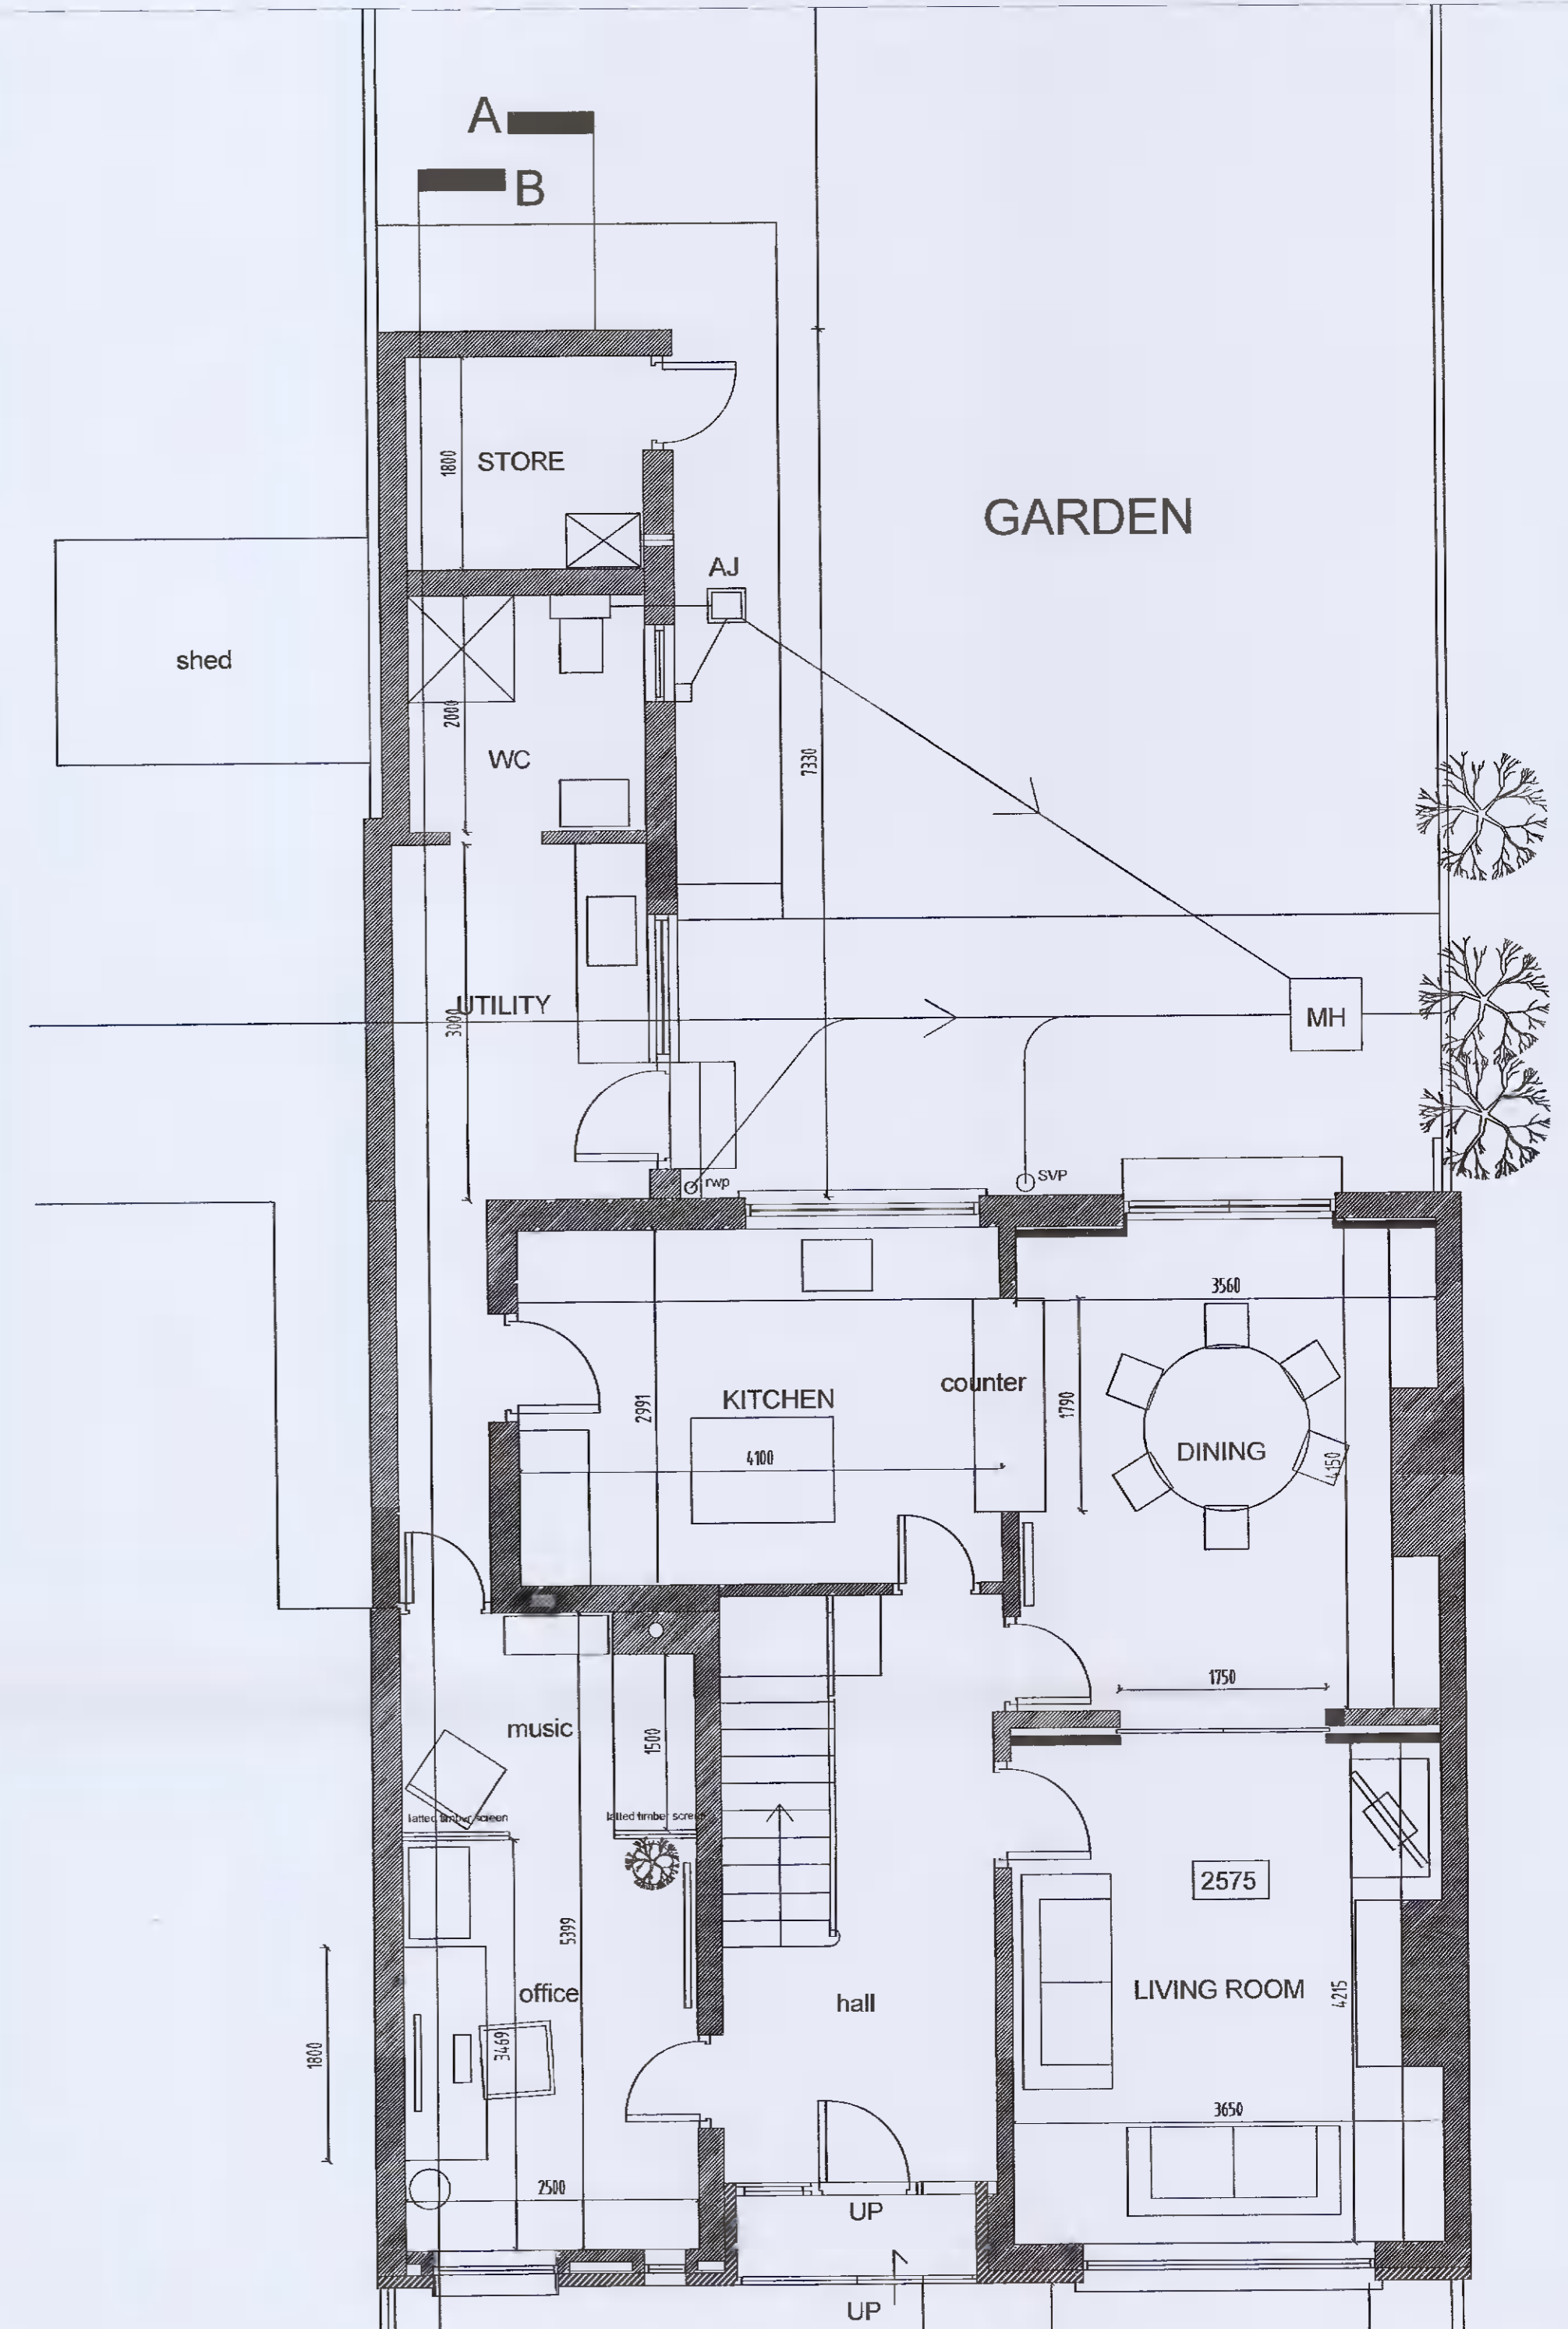

PROPOSED GROUND FLOOR PLAN
88.9 M2 (NO ADDITION).

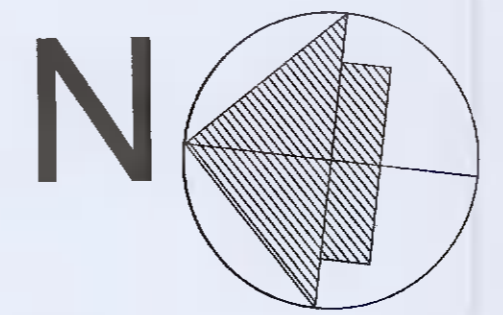

PLANNING

NOTES:

| REVISION | DATE | REVISED BY | DESCRIPTION |
|----------|------|------------|-------------|
| | | | |
| | | | |
| | | | |

moda architects
369 SOUTH CIRCULAR ROAD RIALTO DUBLIN 8 m. 086 826 1328 e. mark@modaarchitects.ie

| | | | |
|-------------|-----------------------------|------------|-------------|
| CLIENT | HELEN McDONAGH & SIMON KING | DRAWN BY | MCD |
| PROJECT | 17 WAINSFORT GROVE TERENCE | CHECKED BY | |
| DRAWING | PROPOSED PLANS | DATE | 06 APR 2022 |
| DRAWING NO. | 703-P-02 | SCALE | 1:50 |
| REVISION | | STATUS | PLANNING |
| | | | |

© copyright moda architects 2022. DO NOT SCALE DRAWINGS