


Planning drawings only insufficient information for construction.

Legend

- Site Boundary
- Indicates Proposed Works
- Existing Walls
- Proposed Walls

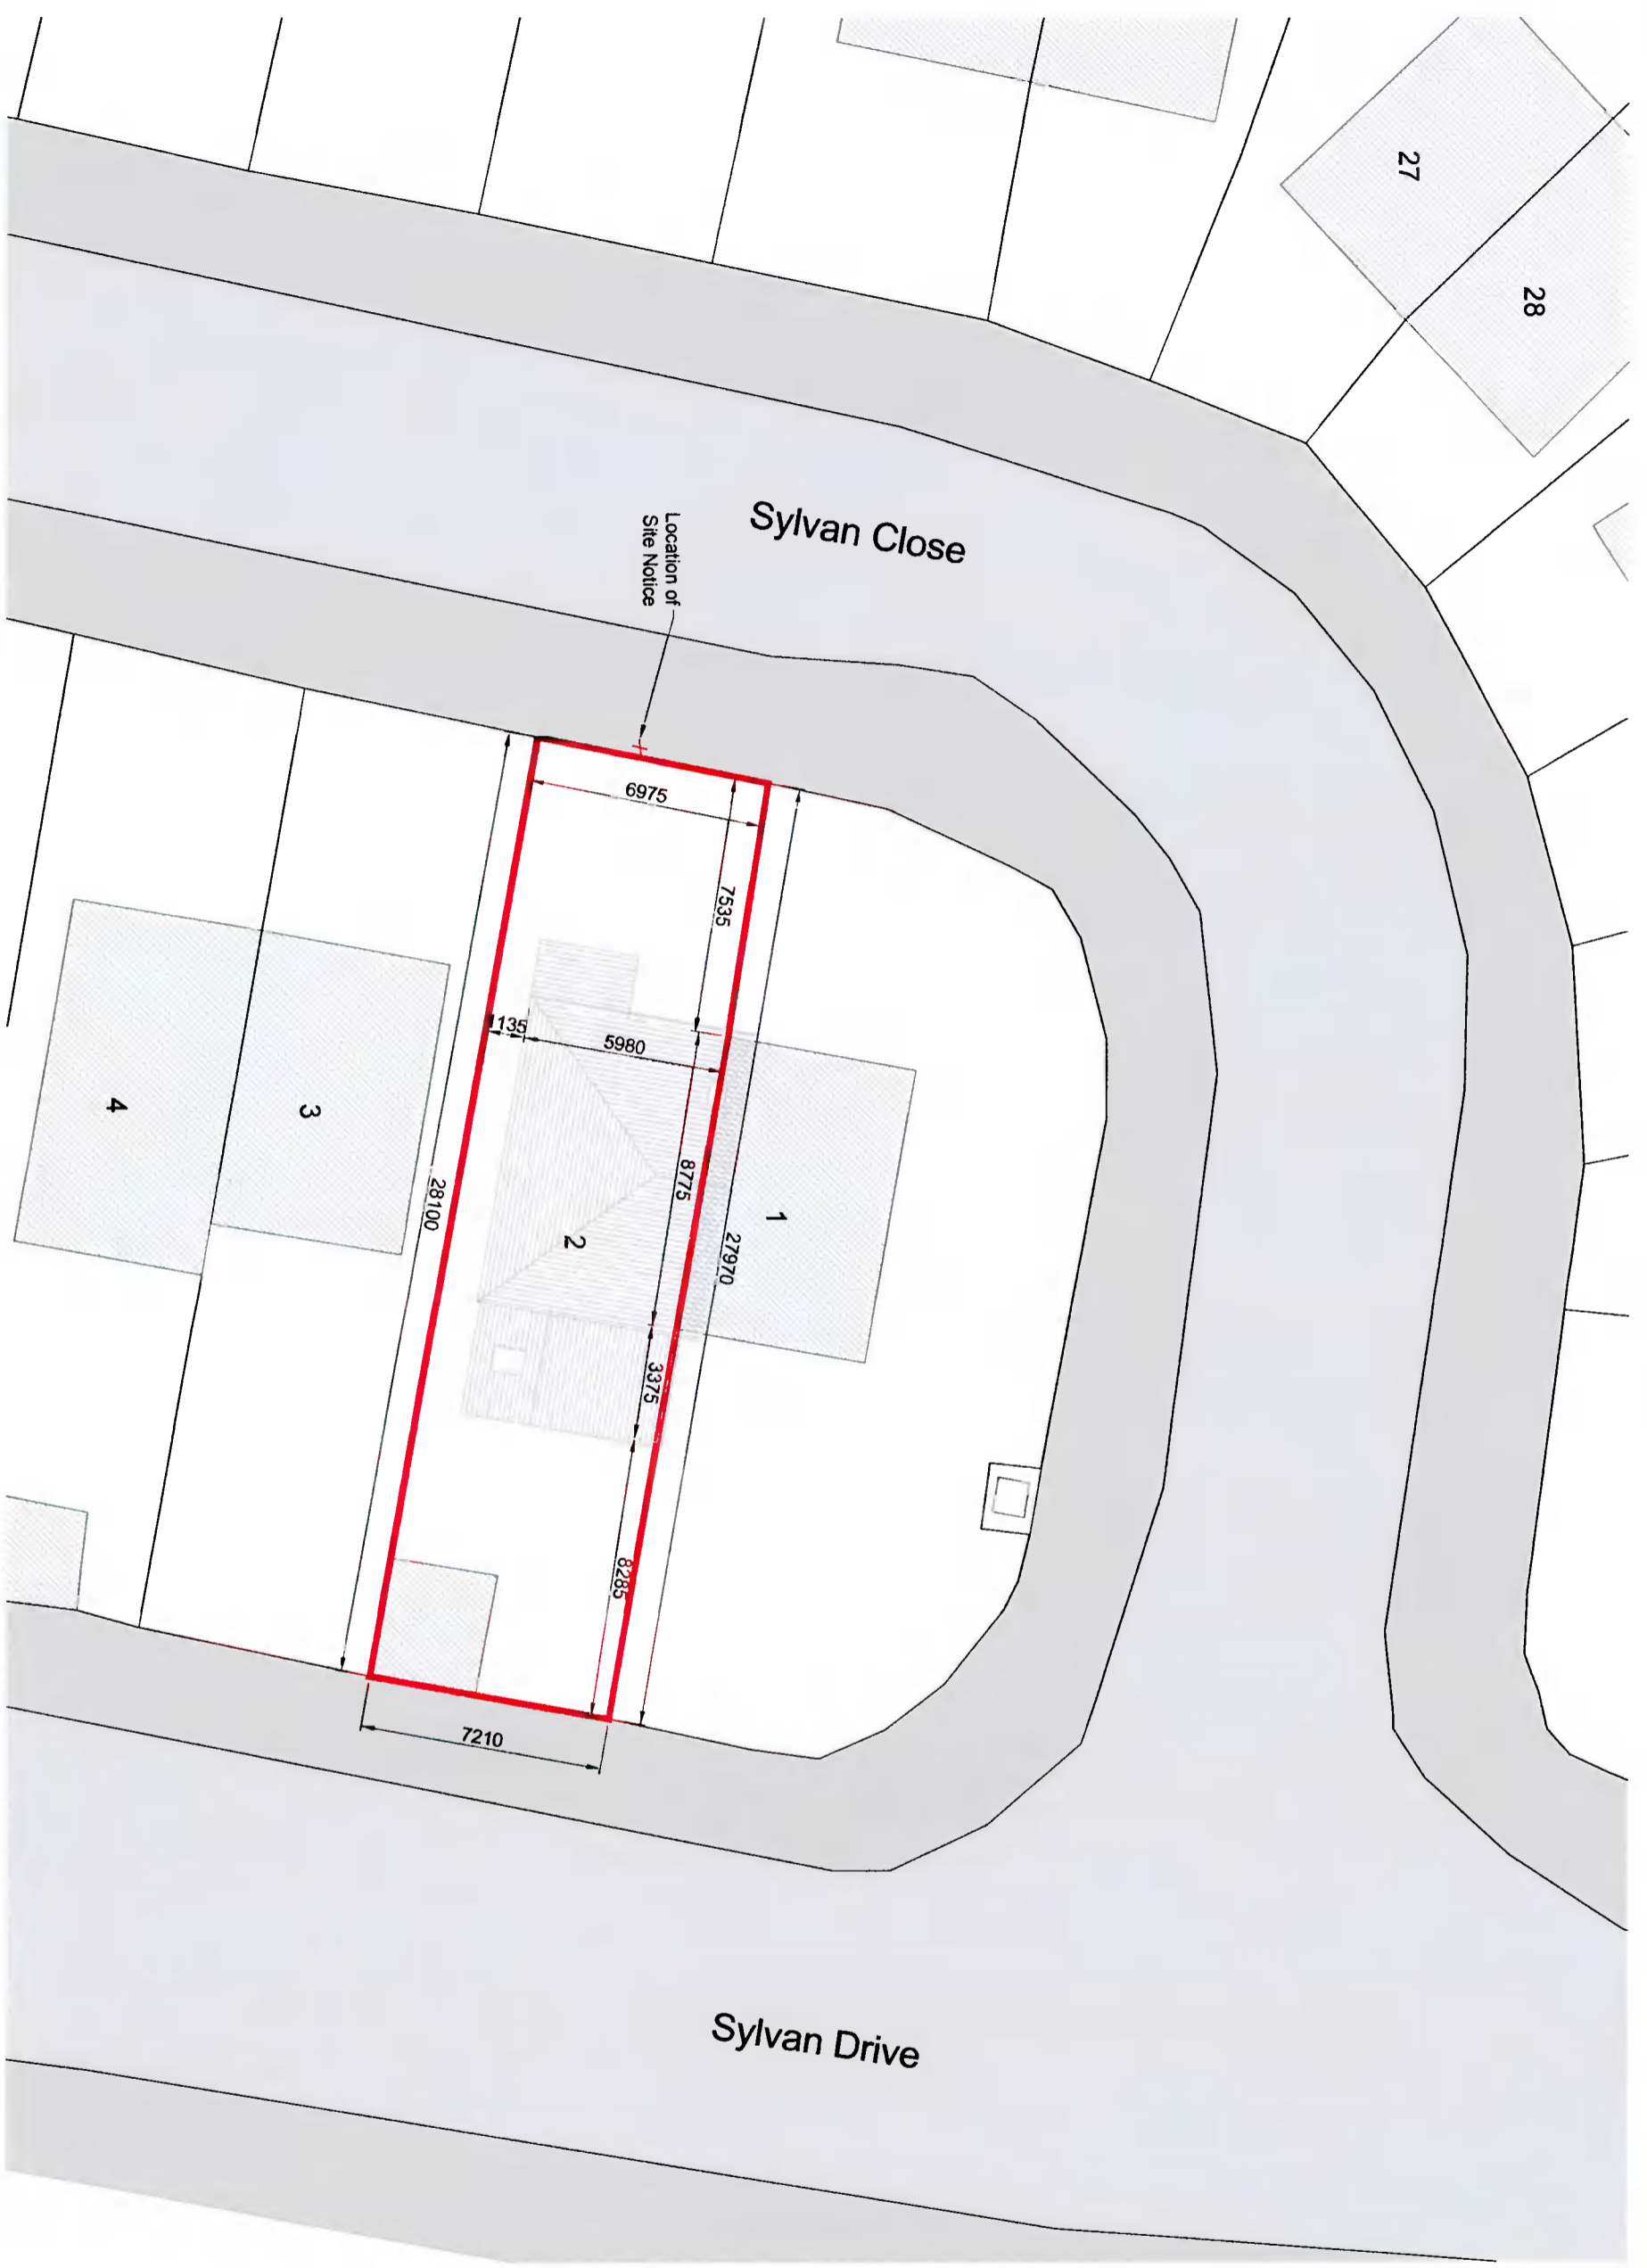

Existing Site Plan

SCALE 1:200



0	07/04/22	Issued for Planning	HH
Rev	Date	Description	By
		Amendments	

DRAWING STATUS: **Planning**

HH Draughting
 118 Malabar Court,
 Dublin 8, D08 A028
 Tel: +353 (0) 85472008
 Email: hh@hhdraughting.com
 www.hhdraughting.com

CLIENT: Clara Doyle and Clarian Griffin
 PROJECT: 2 Sylvan Close, Kingswood Heights,
 Dublin 24, D24 WYV2

DRAWING TITLE: Existing Site Plan			
Drawn by: HH	Scale: 1:200	Rev: 0	HC: A3
Job No: 20-04	Proj No: PP-01		

Copyright: This drawing and design is copyright and is the property of Haydi Hurter. Do not scale. Use figured dimensions only.