


Planning drawings only insufficient information for construction.

Legend

- Site Boundary
- Indicates Proposed Works
- Existing Walls
- Proposed Walls

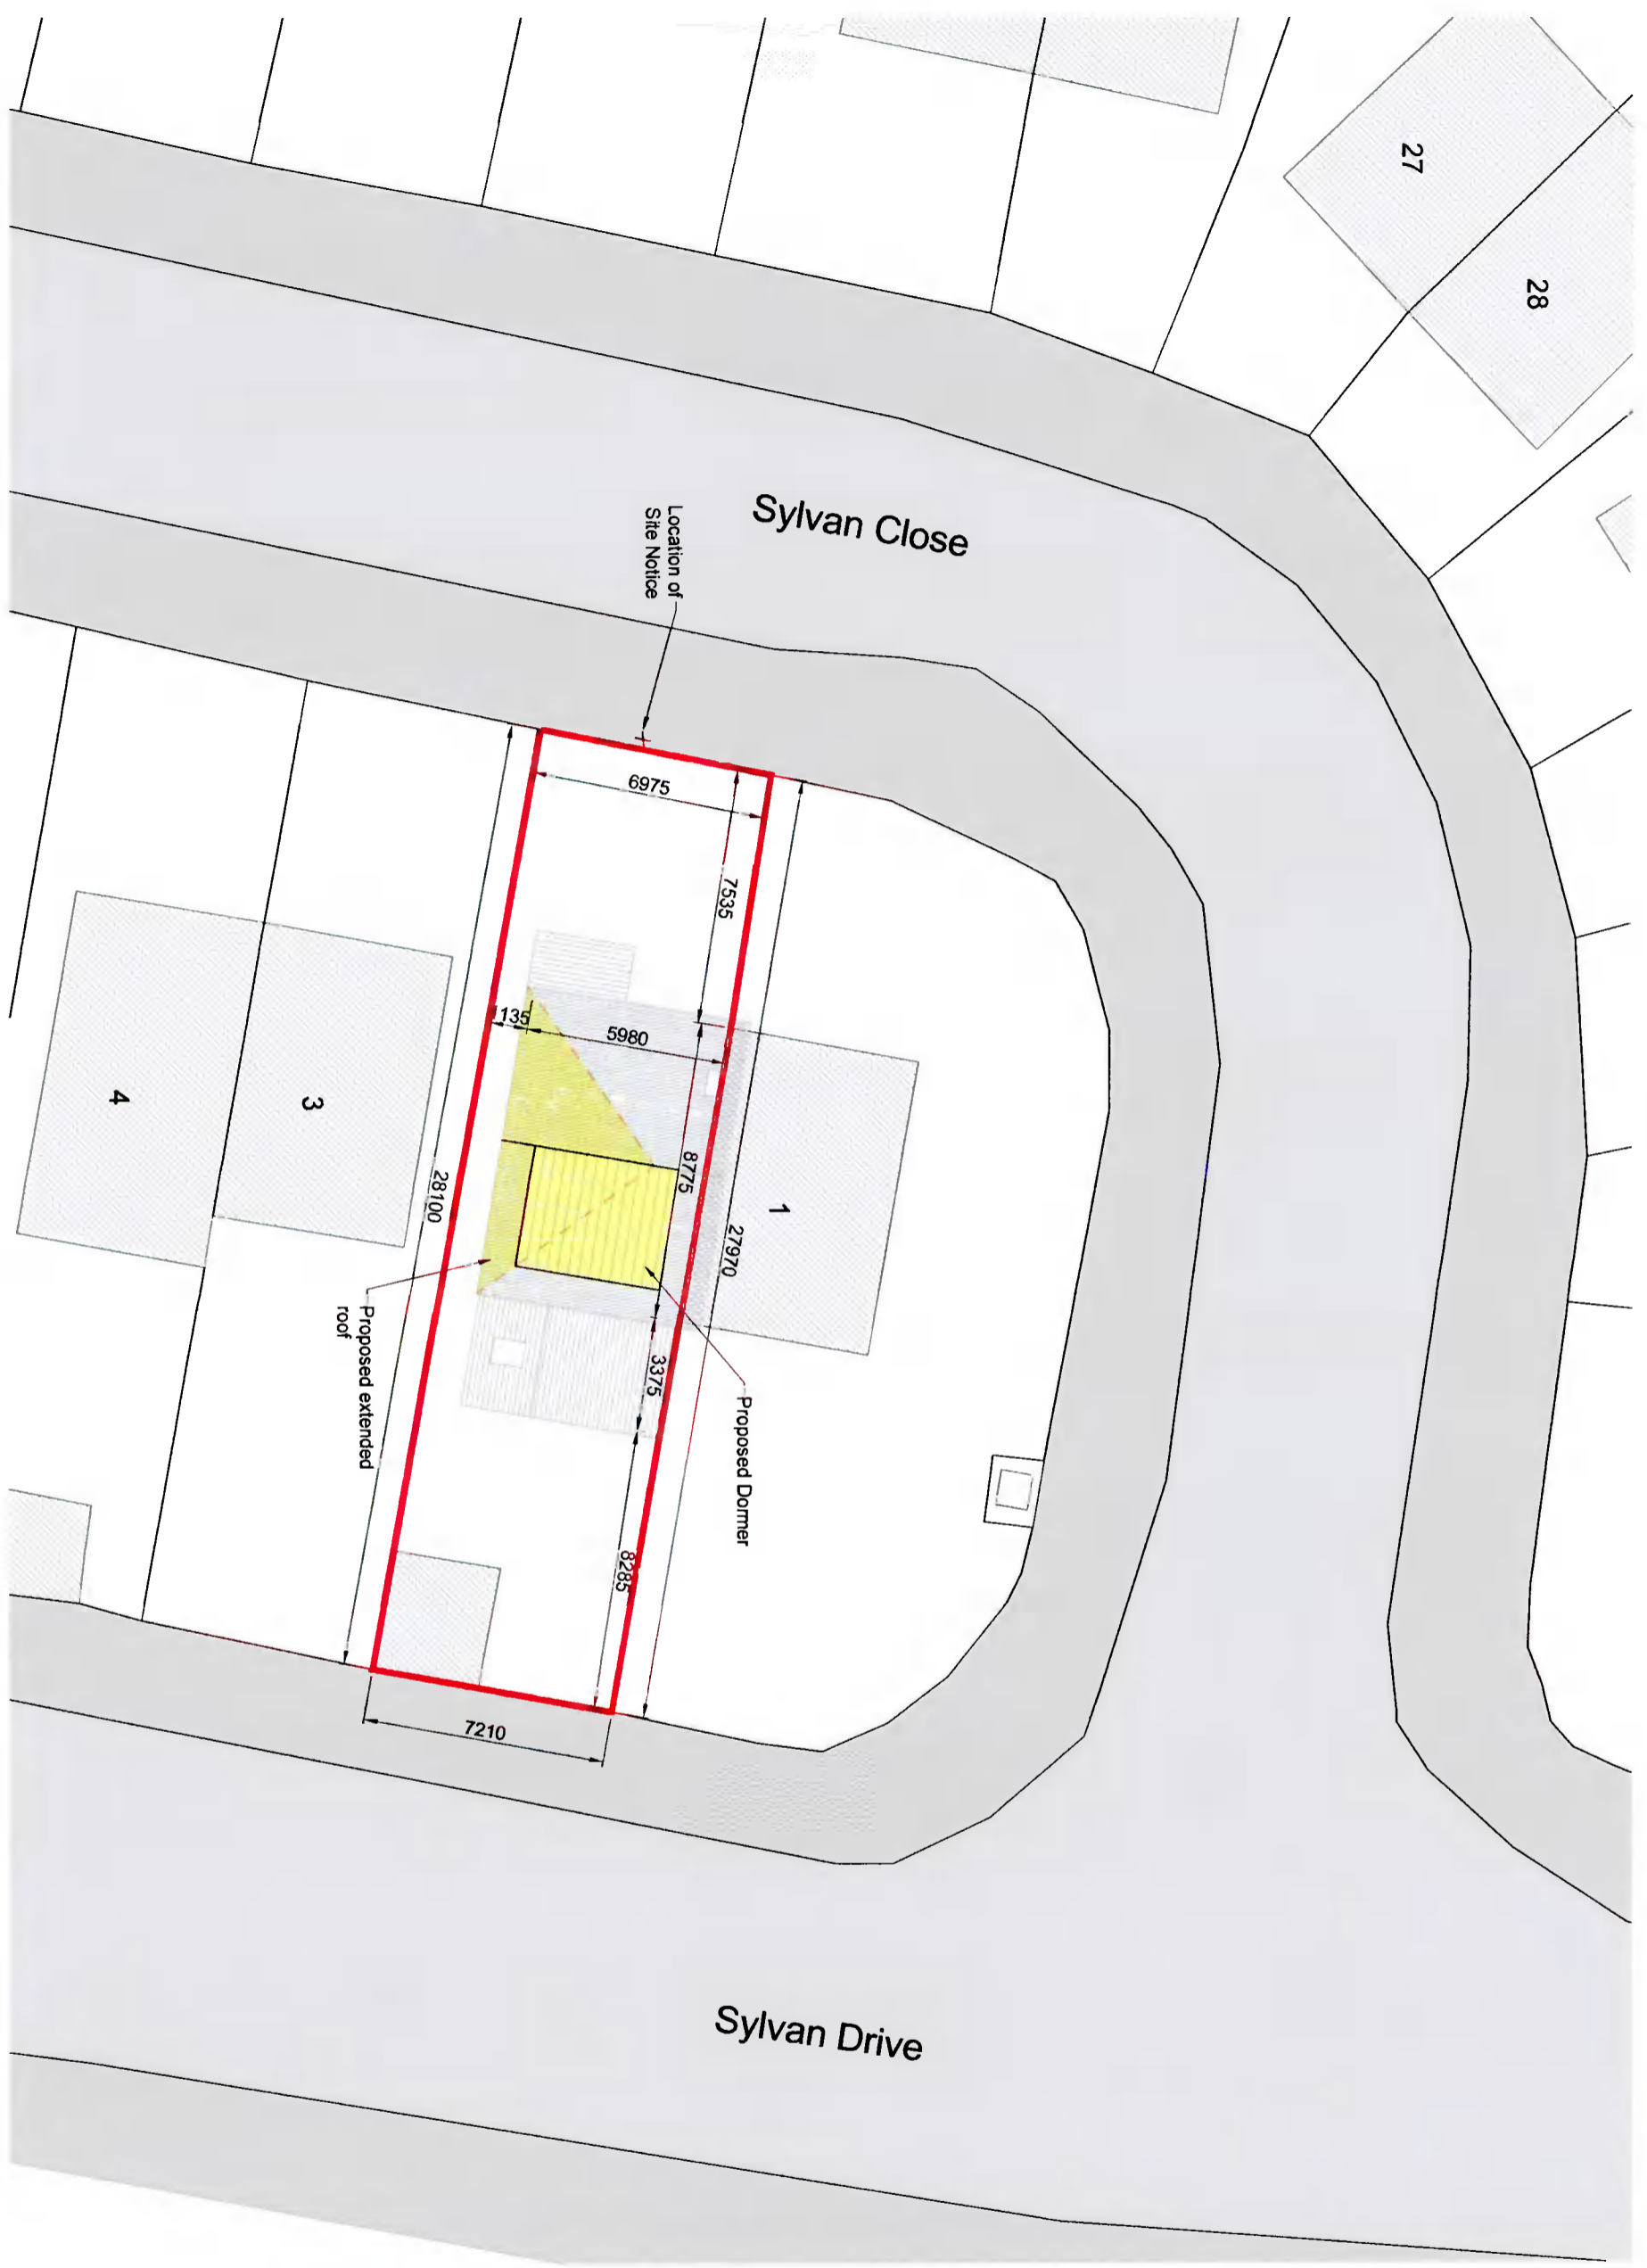

Proposed Site Plan

SCALE 1:200



Date	07/04/22	Issued for Planning	HH
By			
Drawn			
Checked			
Drawn Status	Planning		

HH Draughting
 118 Malabar Court,
 Dublin,
 D18 A028
 Tel: +353 (0) 1 8667200
 Email: hhdraughting@hh.ie
 www.hhdraughting.ie

CLIENT
 Clara Doyle and Ciaran Griffin

PROJECT
 2 Sylvan Close, Kingswood Heights,
 Dublin 24, D24 WY12

Drawn By	HH	Date	07/04/22	Scale	1:200	Rev	A3
Rev No	20-04	Rev	0	Proj No	PP-02	Rev	0

© Copyright. This drawing and design is copyright and is the property of Haydn Hunter. Do not scale. Use figured dimensions only.