



Planning drawings only insufficient information for construction.

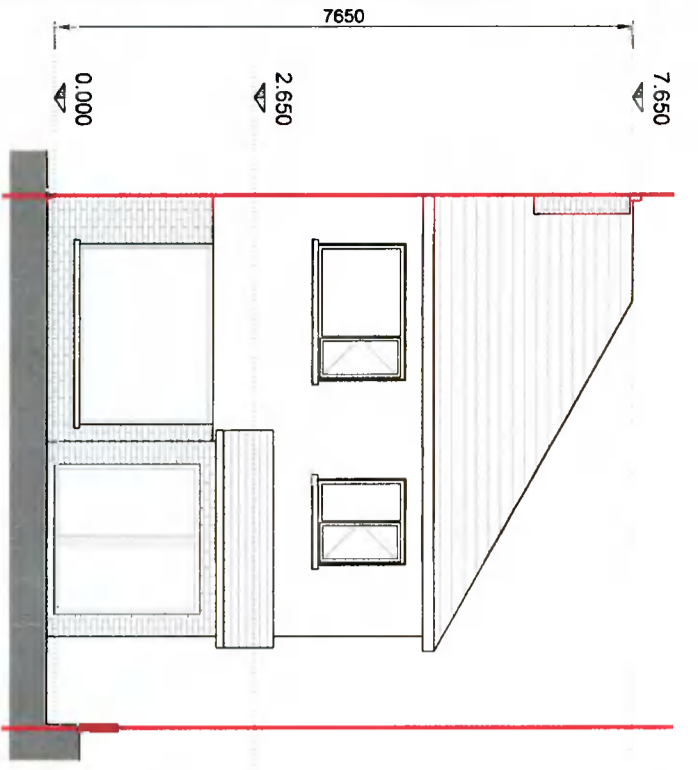


Existing Front Elevation  
SCALE 1:100




Existing Rear Elevation  
SCALE 1:100

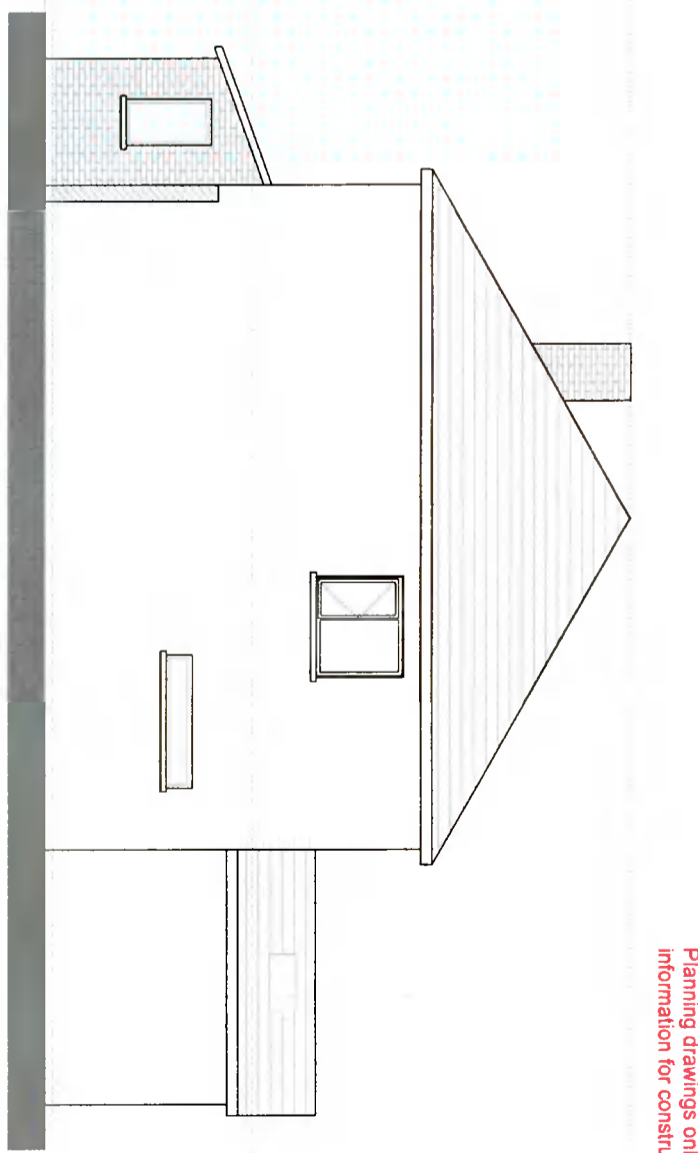


Existing Side Elevation  
SCALE 1:100

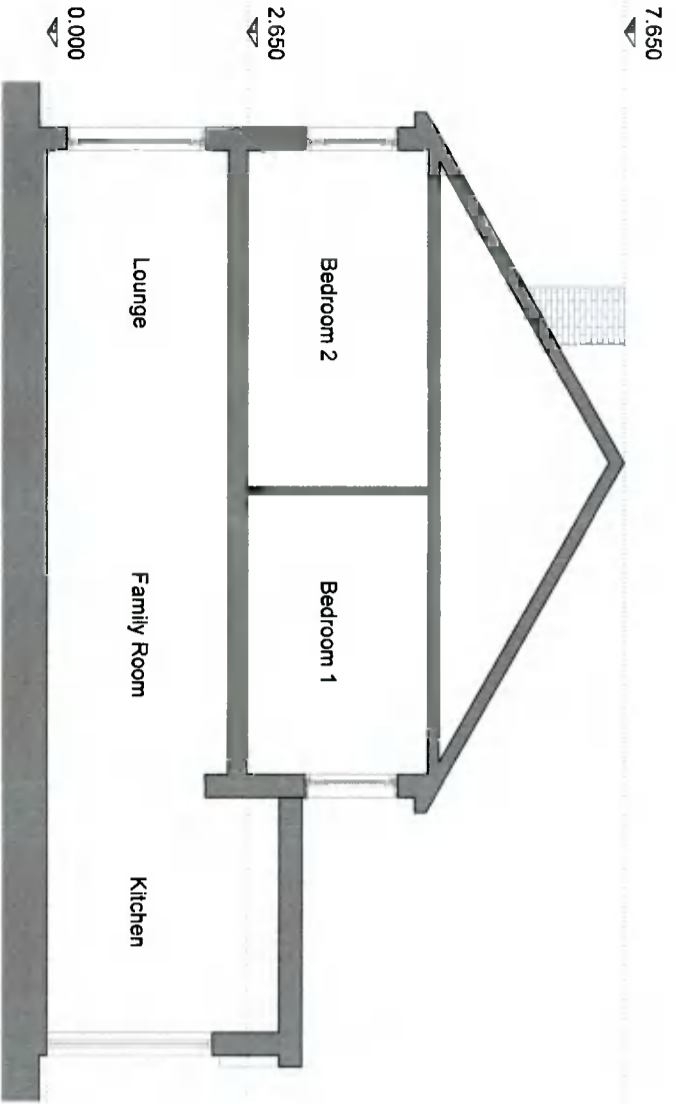

Existing Section A - A  
SCALE 1:100

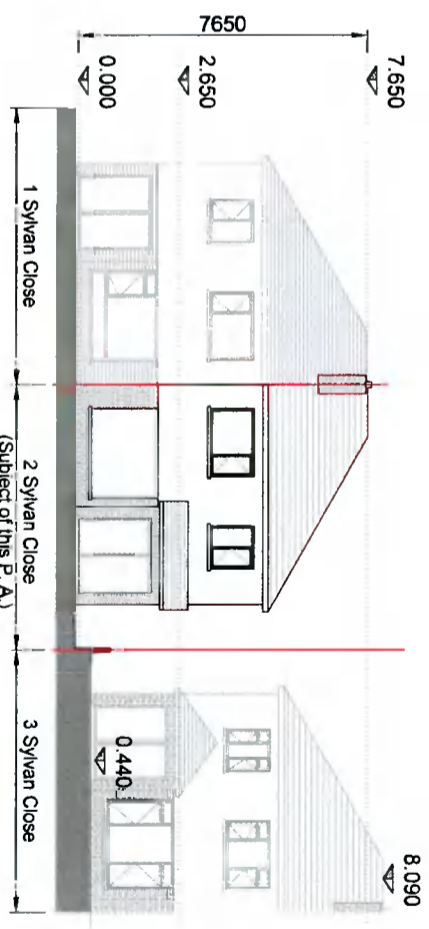

Contiguous Existing Front Elevation  
SCALE 1:200

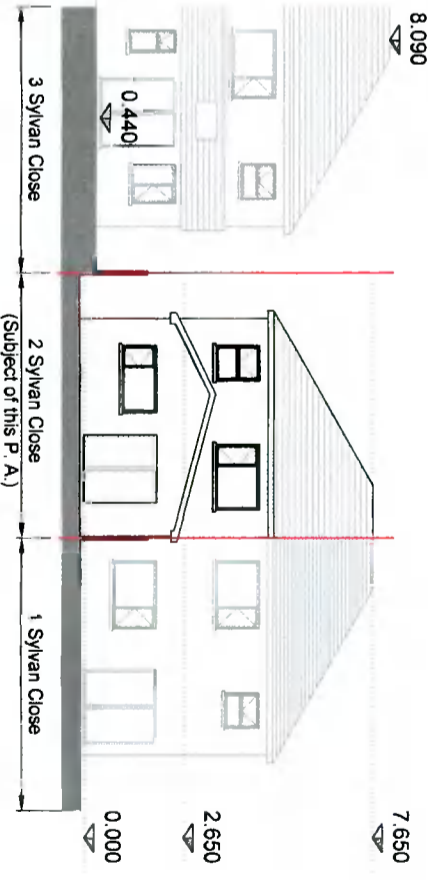

Contiguous Existing Rear Elevation  
SCALE 1:200

- Legend**
- Site Boundary
  - Indicates Proposed Works
  - Existing Walls
  - Proposed Walls

Rev	Date	By	Checked
0	07/04/22	Issued for Planning	HH
DRAWING STATUS		Planning	

**HH Draughting**  
1/18 Malabar Quay,  
Dublin 8  
D18 AX28  
Tel: +353 (0) 85472028  
Email: hh@hhdraughting.com  
www.hhdraughting.com

CLIENT  
Clara Doyle and Claran Griffin

PROJECT  
2 Syvan Close, Kingswood Heights,  
Dublin 24, D24 WYY2

DRAWING TITLE	Existing Sections and Elevations		
DRAWN BY: HH	CHECKED BY: HH	SCALE: As Shown	DATE: 07/04/22
REV: 04	APP: 04	PP: 04	REV: 0