



Proposed Existing Front Elevation
SCALE 1:100

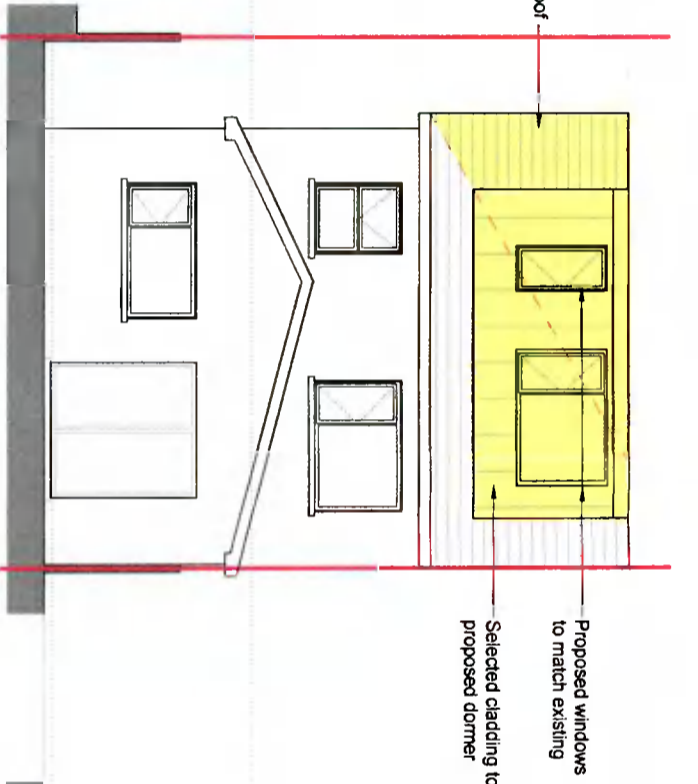


Proposed Rear Elevation
SCALE 1:100

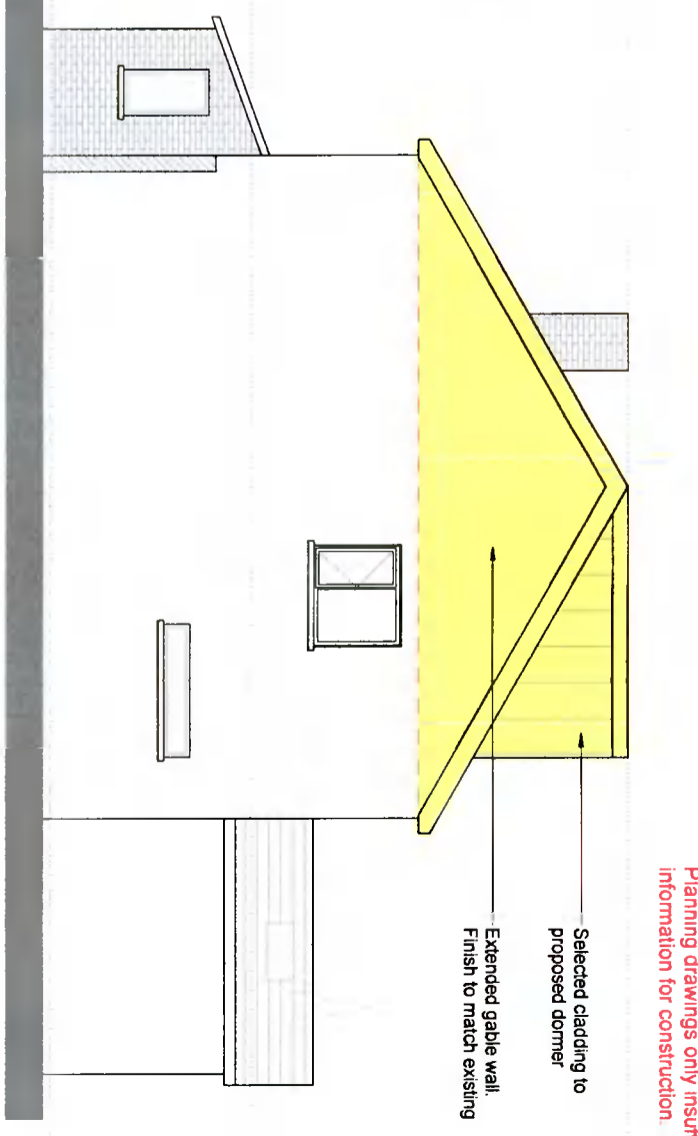

Proposed Side Elevation
SCALE 1:100


Planning drawings only insufficient information for construction.

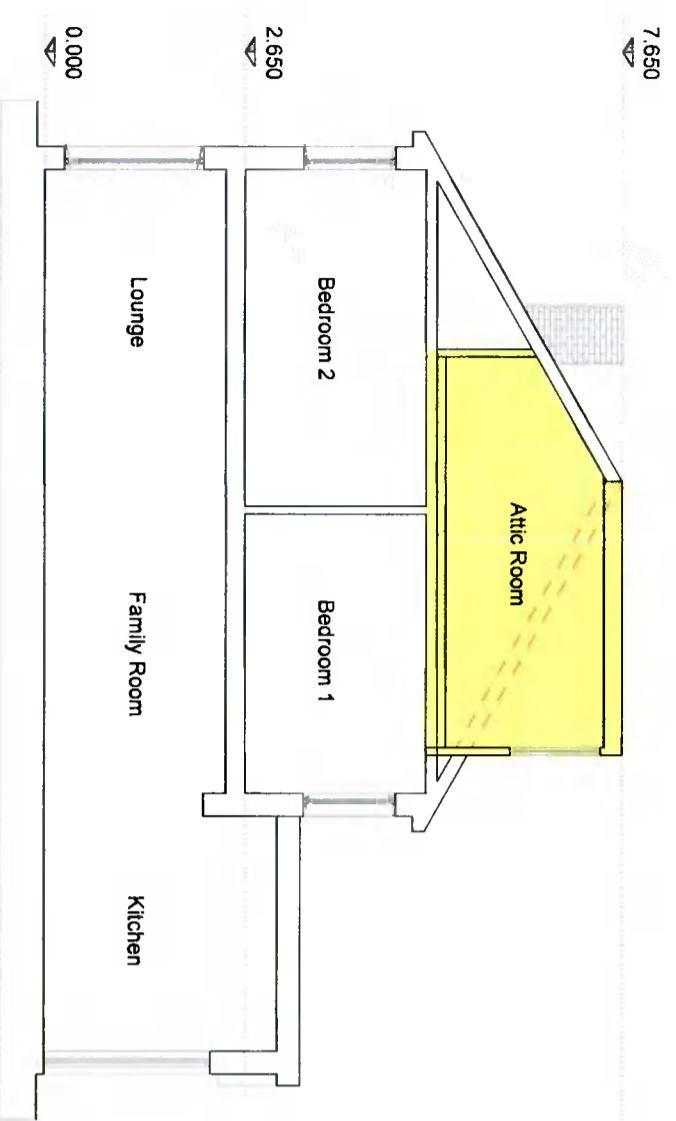

Proposed Section A - A
SCALE 1:100



Contiguous Proposed Front Elevation
SCALE 1:200

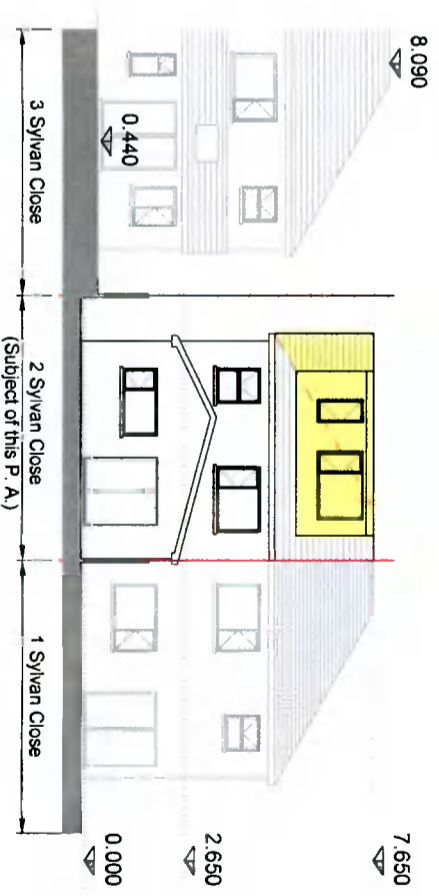

Contiguous Proposed Rear Elevation
SCALE 1:200

- Legend**
- Site Boundary
 - Indicates Proposed Works
 - Existing Walls
 - Proposed Walls

0	07/04/22	Issued for Planning	HH
Rev	Date	Description	By

HH Draughting
118 Malabar Quay,
Dublin 8, D18 A2D5
Tel: +353 (0) 85472028
Email: hh@hhdraughting.com
www.hhdraughting.com

CLIENT
Clara Doyle and Claran Griffin

PROJECT
2 Syvian Close, Kingswood Heights,
Dublin 24, D24 WYV2

DRAWING TITLE Proposed Elevations and Section			
Drawn by: HH	Scale: 1:100	Scale: As Shown	Rev: 0
Job No: 20-04	Scale: 1:100	Scale: As Shown	Rev: 0