
	Old Bawn Gymnastics Gymnastics Facility Unit 70, Cookstown Estate Road	Drawing No.: OBG U70-C.E.Rd 002a
		Scale: 1:100
		Drawn by: D. Ó Dubhshláine
		Date: March 2022
Existing Upper Floor Plan		

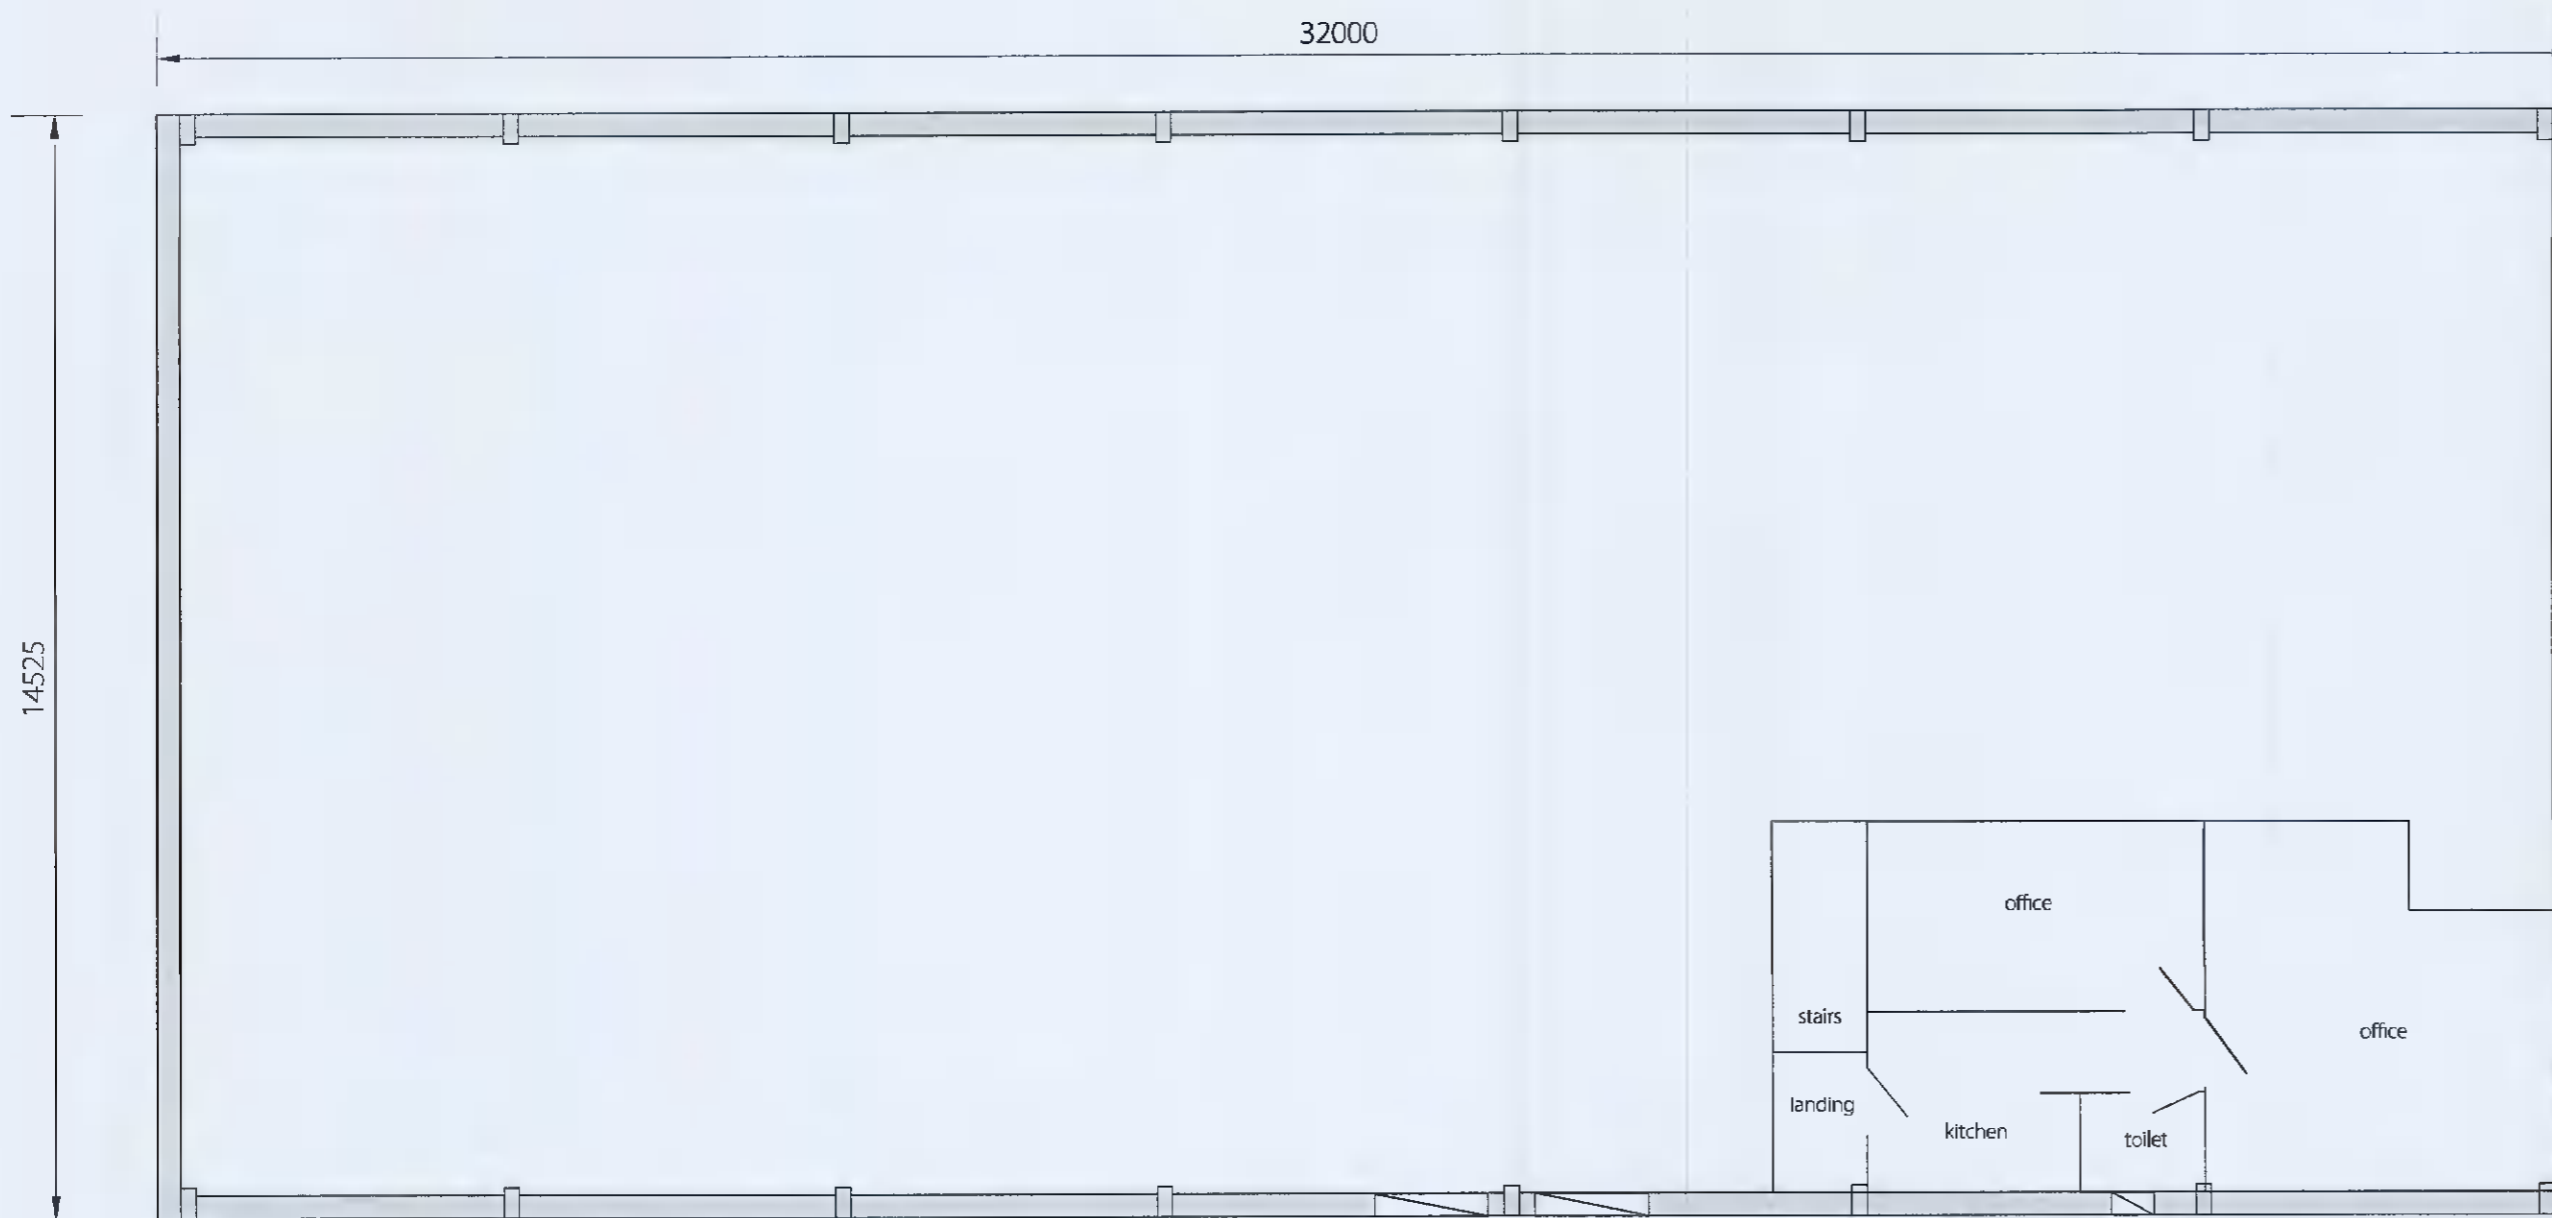

	Old Bawn Gymnastics Gymnastics Facility Unit 70, Cookstown Estate Road	Drawing No.: OBG U70-C.E.Rd 002b
		Scale: 1:100
		Drawn by: D. Ó Dubhshláine
		Date: March 2022
Proposed Upper Floor Plan		