


NOTES
DO NOT SCALE FROM THIS DRAWING

ALL DIMENSIONS TO BE CHECKED ON SITE
AND ANY DISCREPANCIES TO BE REPORTED
IMMEDIATELY

CERTAIN ELEMENTS OF THE ORIGINAL SURVEY
MAY HAVE BEEN ESTIMATED

DRAINAGE SHOWN MAY BE INDICATIVE AND
SHOULD BE CHECKED ONSITE

THIS DRAWING IS TO BE READ IN
CONJUNCTION WITH ALL OTHER RELEVANT
DRAWINGS, SCHEDULES AND SPECIFICATIONS

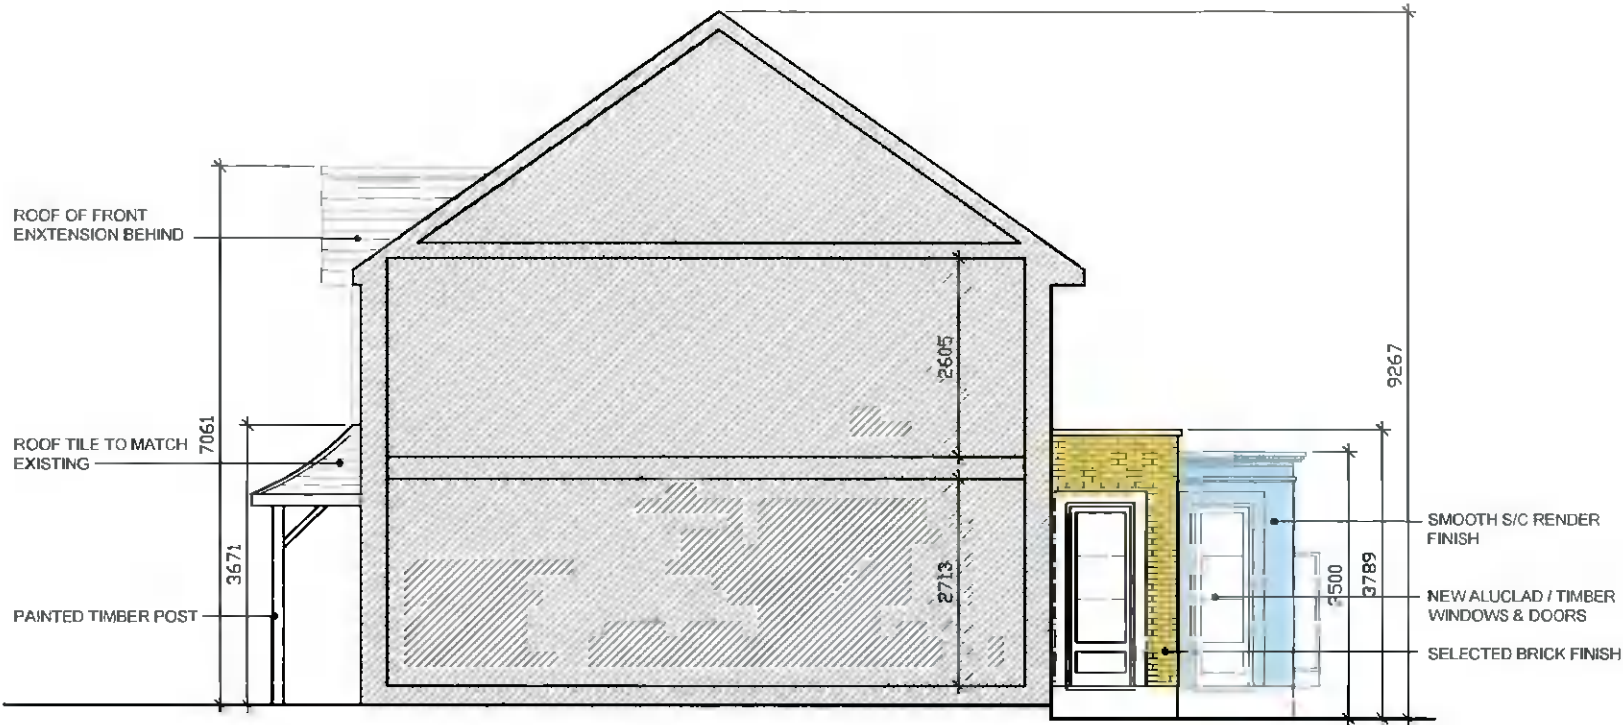

SECTIONAL WEST ELEVATION

www.DublinPlanning.ie

Architecture - Surveying - Project Management
email. info@dublinplanning.com. phone. +353 87 6668016
77 LOWER CAMDEN STREET, ST KEVINS, DUBLIN 2.

ISSUED FOR PLANNING PURPOSES ONLY

client
LEE WATSON & AOIFE GALLAGHER-WATSON
62 BUTTERFIELD AVE, RATHFARNHAM, DUBLIN 14

drawn
P. KAVANAGH

drawing. PROPOSED WEST SECTIONAL ELEVATION

description
ALTERATIONS AND EXTENSIONS TO EXISTING HOUSE

scale:
1:100

date: 07.03.22

dwg. no. P-02