



1 Proposed Floor Plan scale 1:50 @ A1

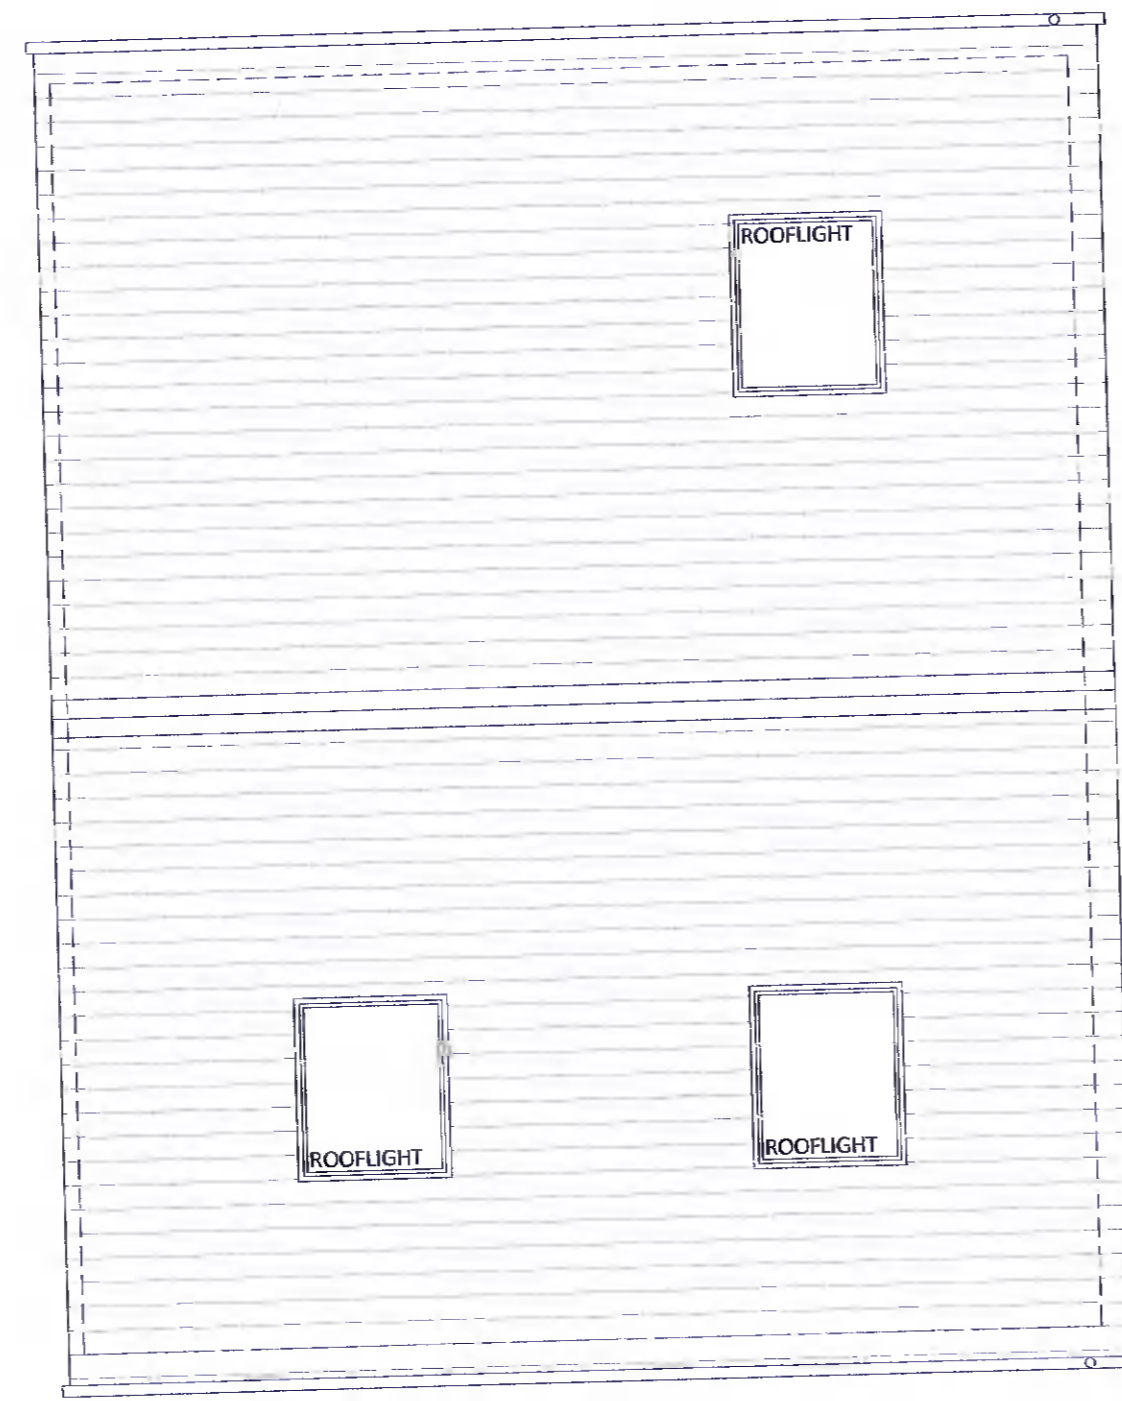


2 Proposed Roof Plan scale 1:50 @ A1

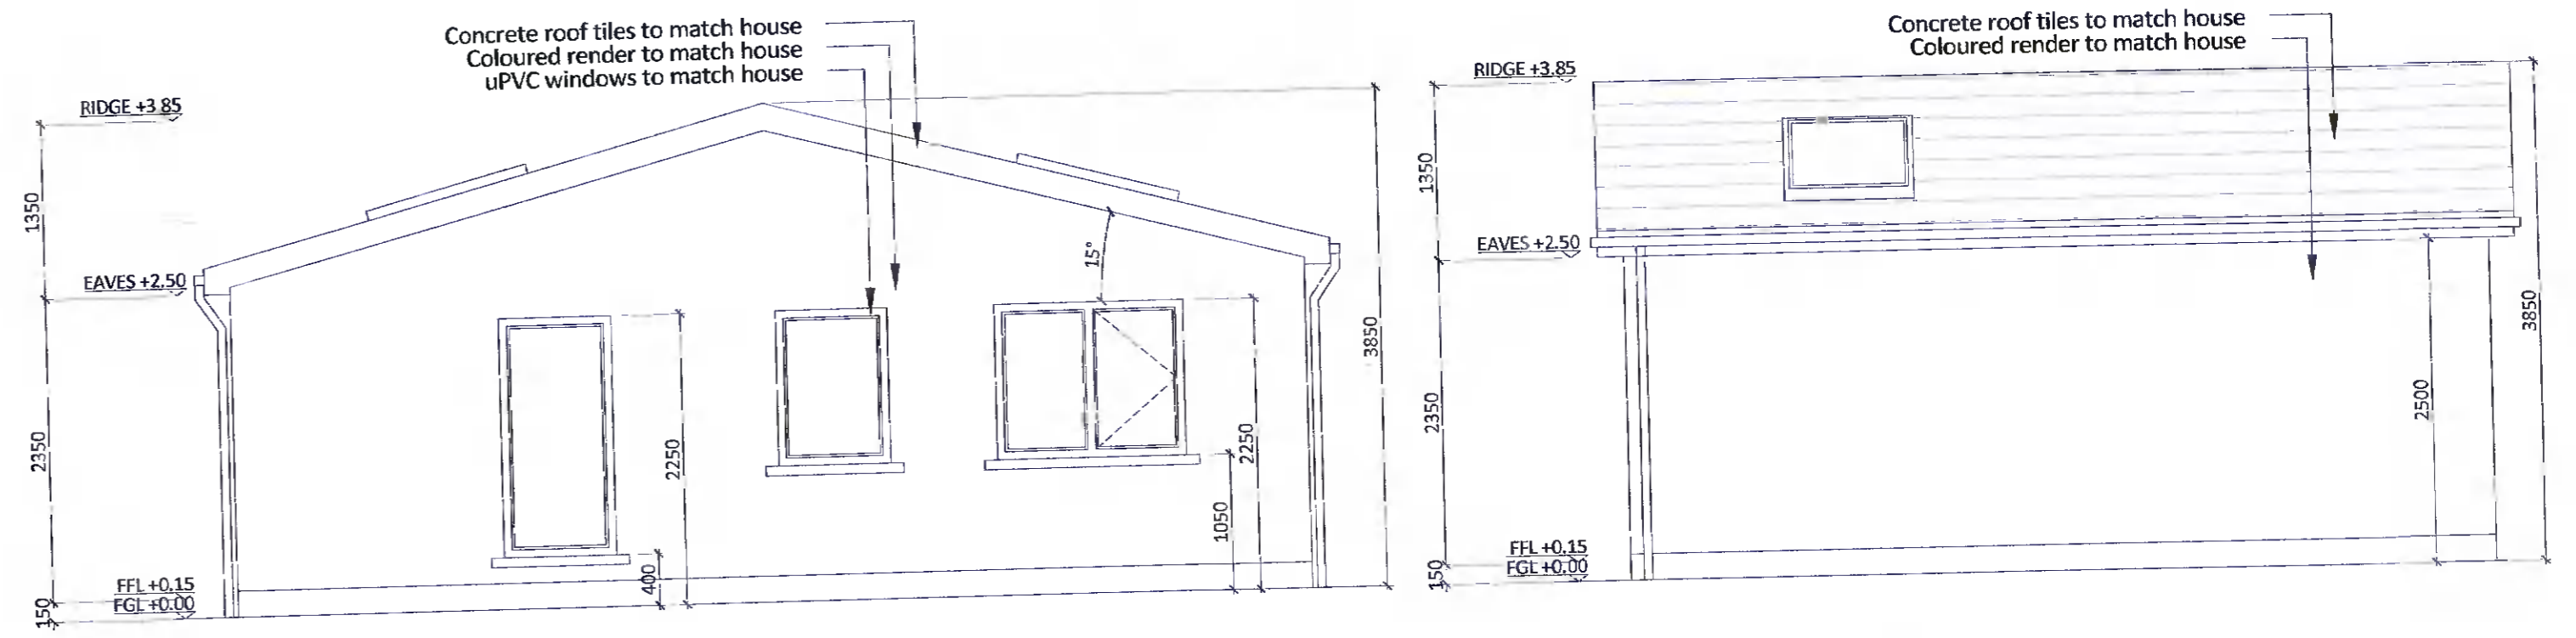


3 Proposed East Elevation scale 1:50 @ A1

4 Proposed North Elevation scale 1:50 @ A1

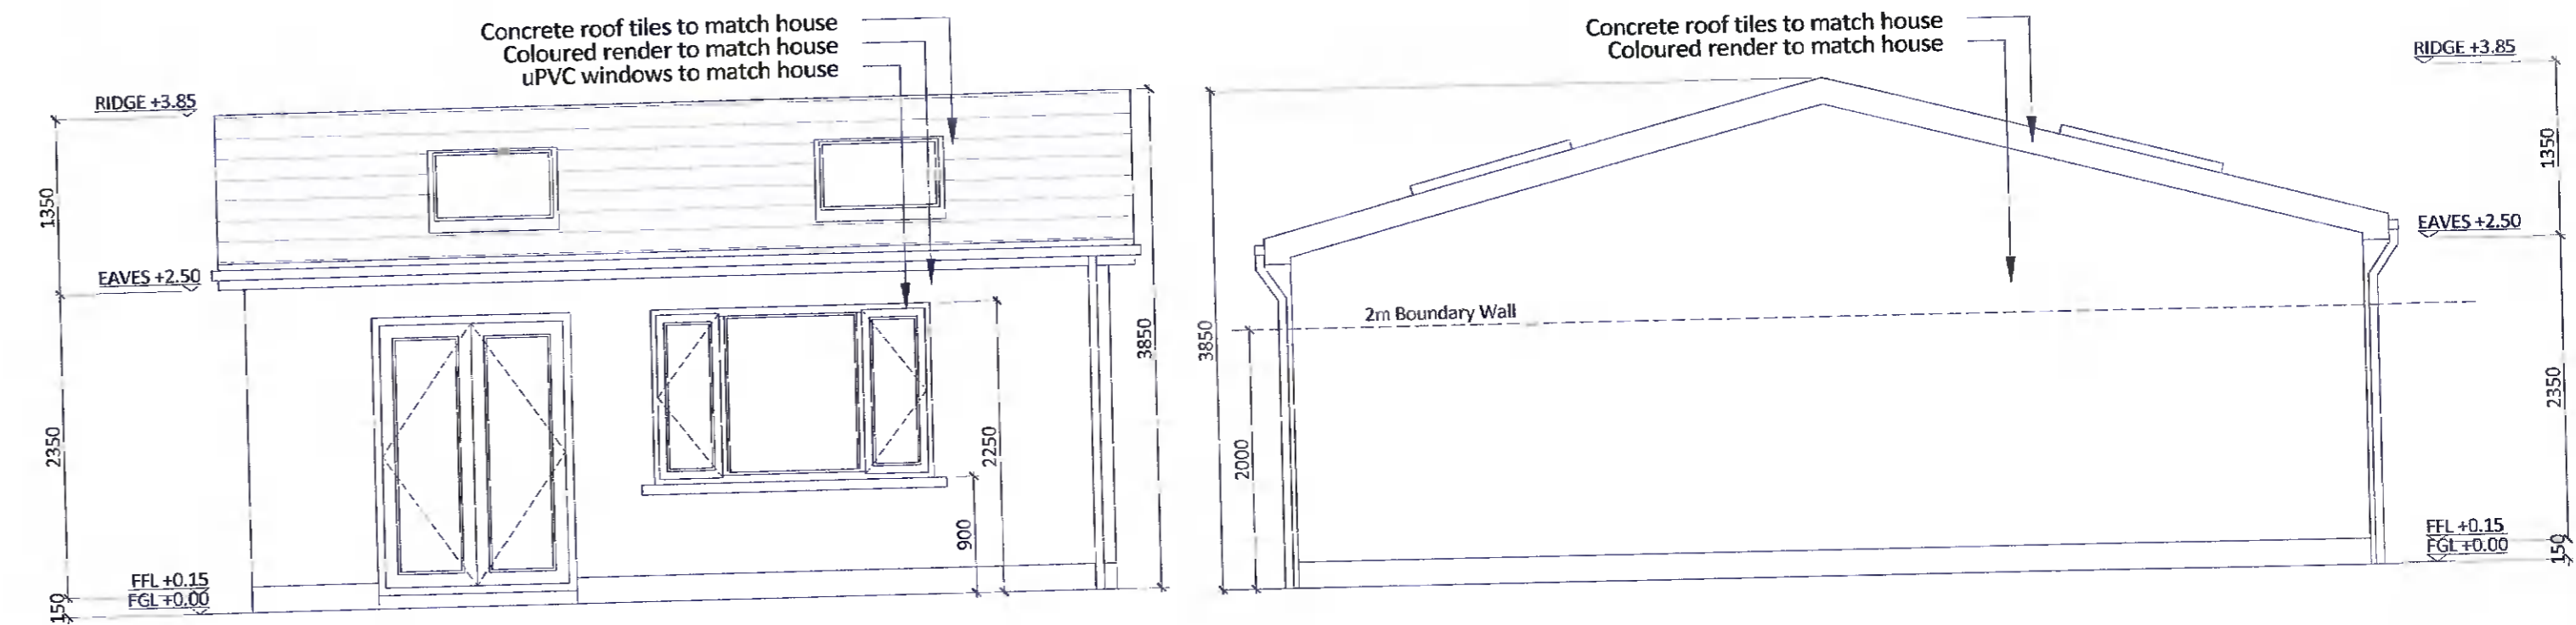


5 Proposed South Elevation scale 1:50 @ A1

6 Proposed West Elevation scale 1:50 @ A1

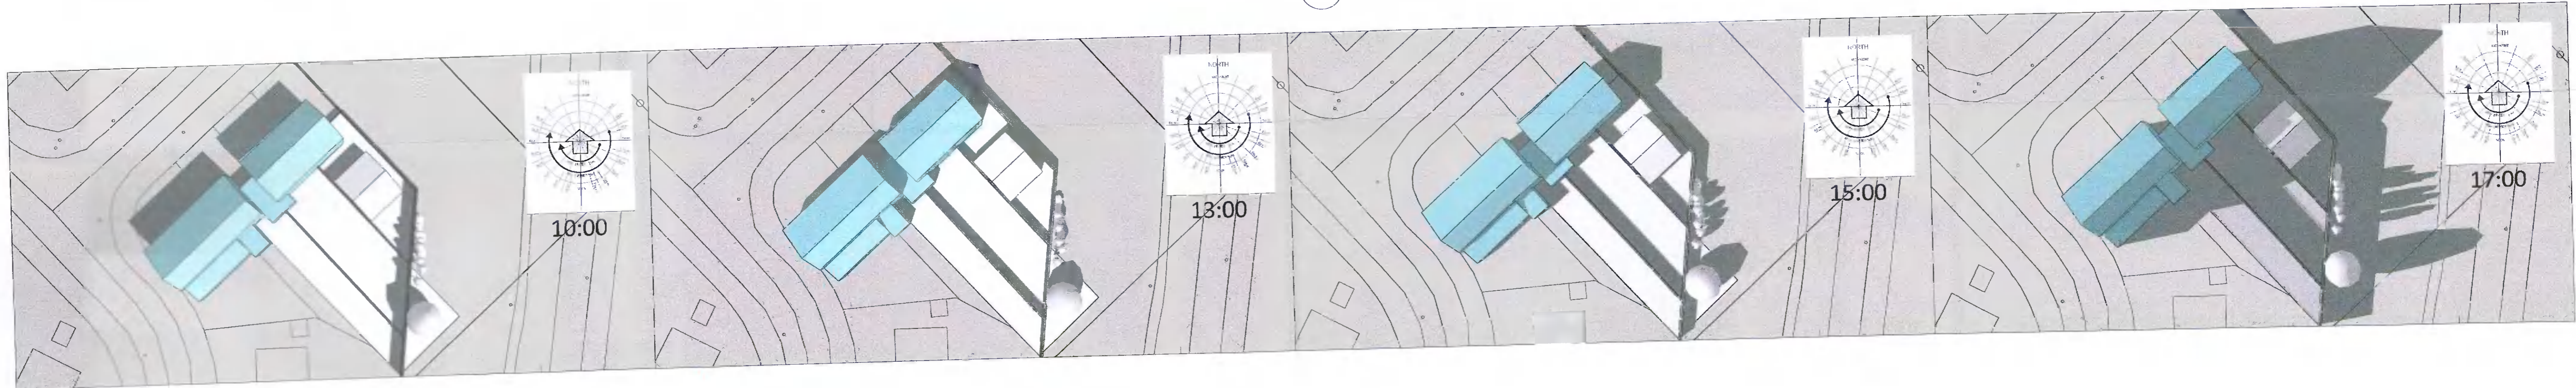

7 Shadow Study March 21st

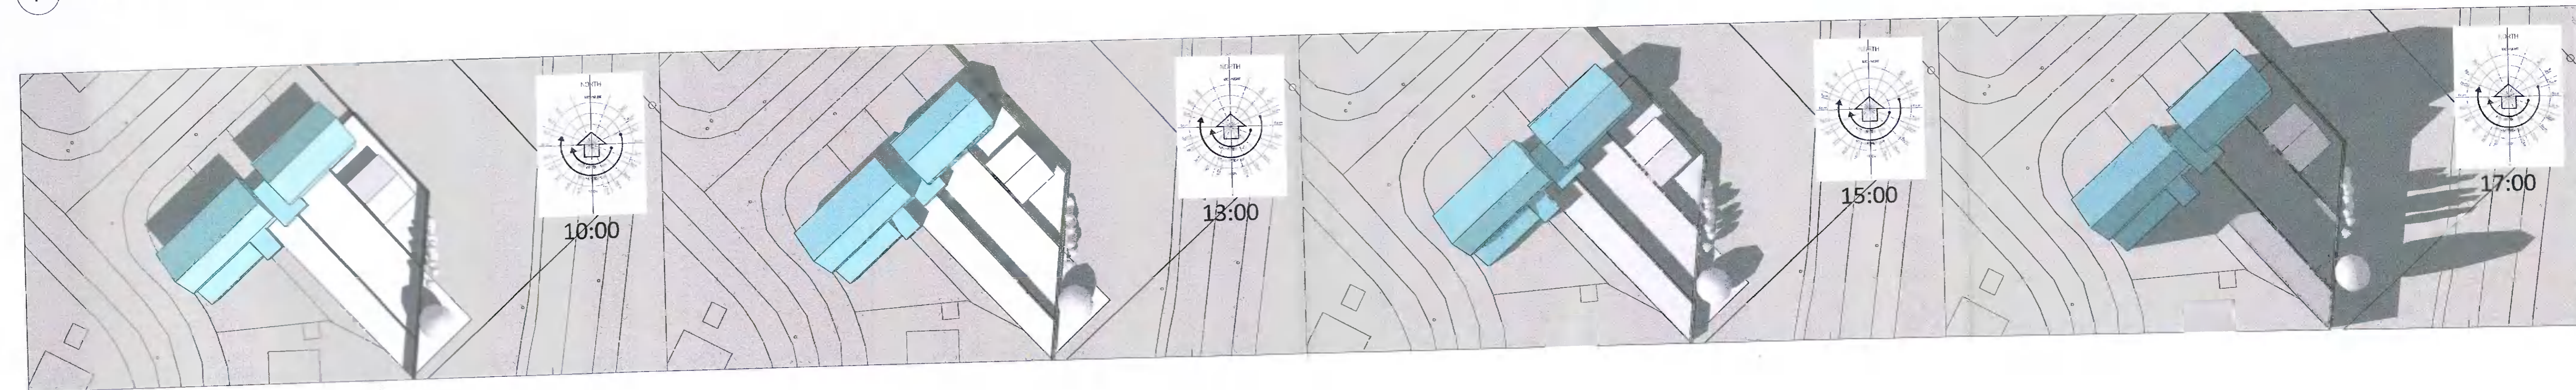

8 Shadow Study September 21st

Building Plans, Elevations & Site Shadow Study

NOTES:
 FIGURED DIMENSIONS ONLY TO BE TAKEN FROM THIS DRAWING.
 ALL DIMENSIONS TO BE CHECKED ON SITE PRIOR TO MANUFACTURE.
 CONSULTANTS TO BE INFORMED IMMEDIATELY OF ANY DISCREPANCIES.
 BEFORE WORK PROCEEDS THIS DRAWING TO BE READ IN CONJUNCTION
 WITH STRUCTURAL, ENGINEERS, FIRE AND M&E DWGS. & SPECIFICATION
 ALL WORK TO BE CARRIED OUT IN ACCORDANCE WITH THE CURRENT
 BUILDING REGULATIONS AND THE SPECIFICATION

For Planning

Revision Description	Date	Rev. No.	Issued By	Project No.	Scale	Drawn/Checked
Planning Applications	07/04/2022	01	AG	2208	1:50	AG
Extension & Renovation						
Visualisation						

Project:	Proposed New Home Office & Games Room
Location:	19 Birchview Avenue, Kilmarnagh
Client:	R. Kelly
Drawing Title:	Building Plans, Elevations & Site Shadow Study
Drawing No.:	L_01_PA