

OSi PLACE Map

CENTRE COORDINATES:
ITM 713727,727578

PUBLISHED: 03/12/2021
ORDER NO.: 50237466_1

MAP SERIES: 1:1,000
MAP SHEETS: 3391-13

Ordnance Survey Ireland
Reference No. AR 0056503

COMPILED AND PUBLISHED BY:
Ordnance Survey Ireland,
Phoenix Park,
Dublin 8,
Ireland

Unauthorised reproduction
infringes Ordnance Survey Ireland
and Government of Ireland
copyright.

All rights reserved.
No part of this publication may
be copied, reproduced
or transmitted in any form
or by any means without the prior
written permission of
the copyright owners.

The representation on this map
of a road, track or footpath
is not evidence of the evidence

*Proposed First Floor Extension consisting of Staff Room, Staff
Toilet & Resource Rooms at Ballyroan Boys National School,
Rathfarnham, Dublin 16*


Site Location Map scale 1:1000

Drawing 1 of 9
Drawn by Louis Burke, Architect,
The Studio, 33a Wasdale Park, Terenure, Dublin 6

LEGEND:
<http://www.osi.ie>;
search 'Large Scale Legend'

- Drawing Schedule**
- Drg. No. 22.15.01 Site Location Map
 - Drg. No. 22.15.02 Site Block Plan
 - Drg. No. 22.15.03 Existing Ground Floor Plan
 - Drg. No. 22.15.04 Existing First Floor Plan
 - Drg. No. 22.15.05 Proposed Ground Floor Plan
 - Drg. No. 22.15.06 Proposed First Floor Plan
 - Drg. No. 22.15.07 North & South Elevations Prop
 - Drg. No. 22.15.08 East & West Elevations- Ex. + Prop
 - Drg. No. 22.15.09 Ex. + Prop. Contiguous North Elevation

- Site Location Map
- Site Block Plan
- Existing Ground Floor Plan
- Existing First Floor Plan
- Proposed Ground Floor Plan
- Proposed First Floor Plan
- North & South Elevations Prop
- East & West Elevations- Ex. + Prop
- Ex. + Prop. Contiguous North Elevation

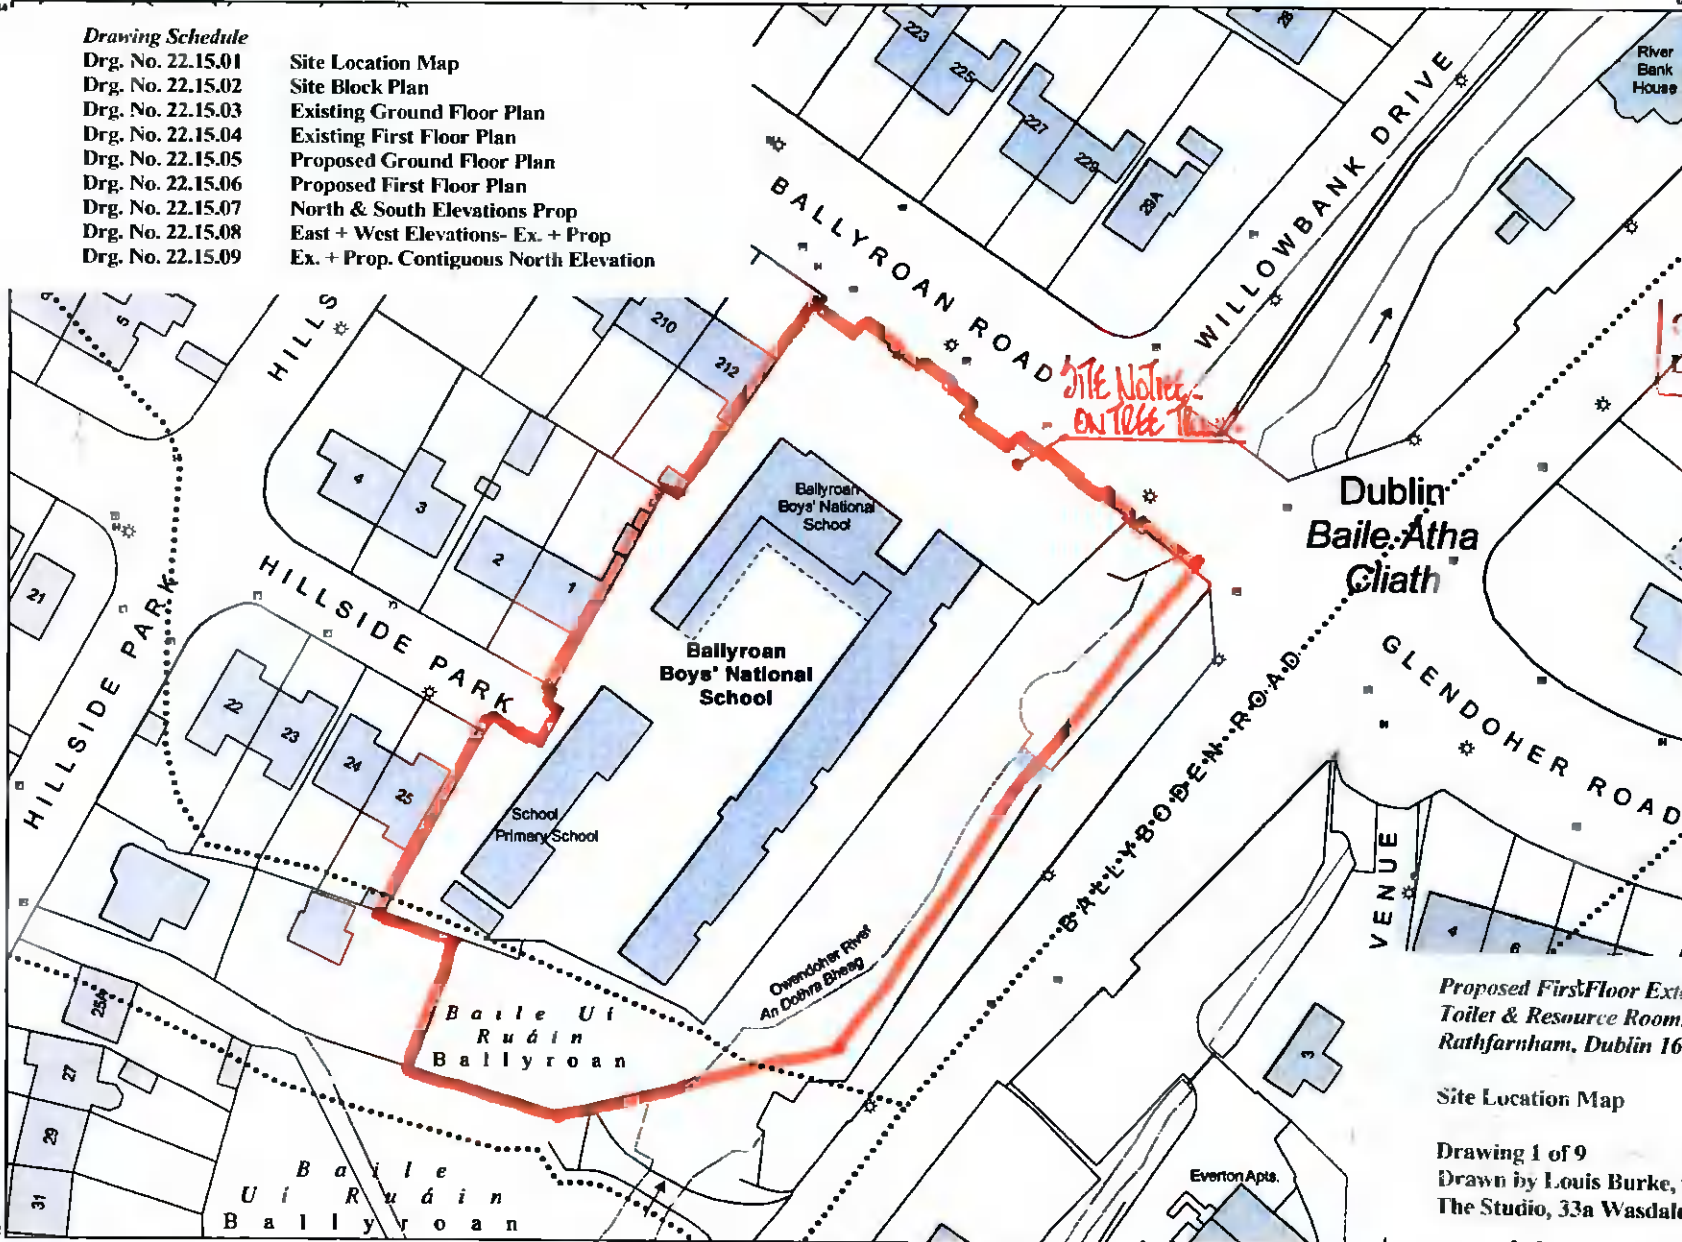

OUTPUT SCALE: 1:1,000

CAPTURE RESOLUTION:
The map objects are only accurate to the
resolution at which they were captured.
Output scale is not indicative of data capture scale.
Further information is available at:
<http://www.osi.ie>; search 'Capture Resolution'

