


NORTH ELEVATION ; PROPOSED SCALE 1:100

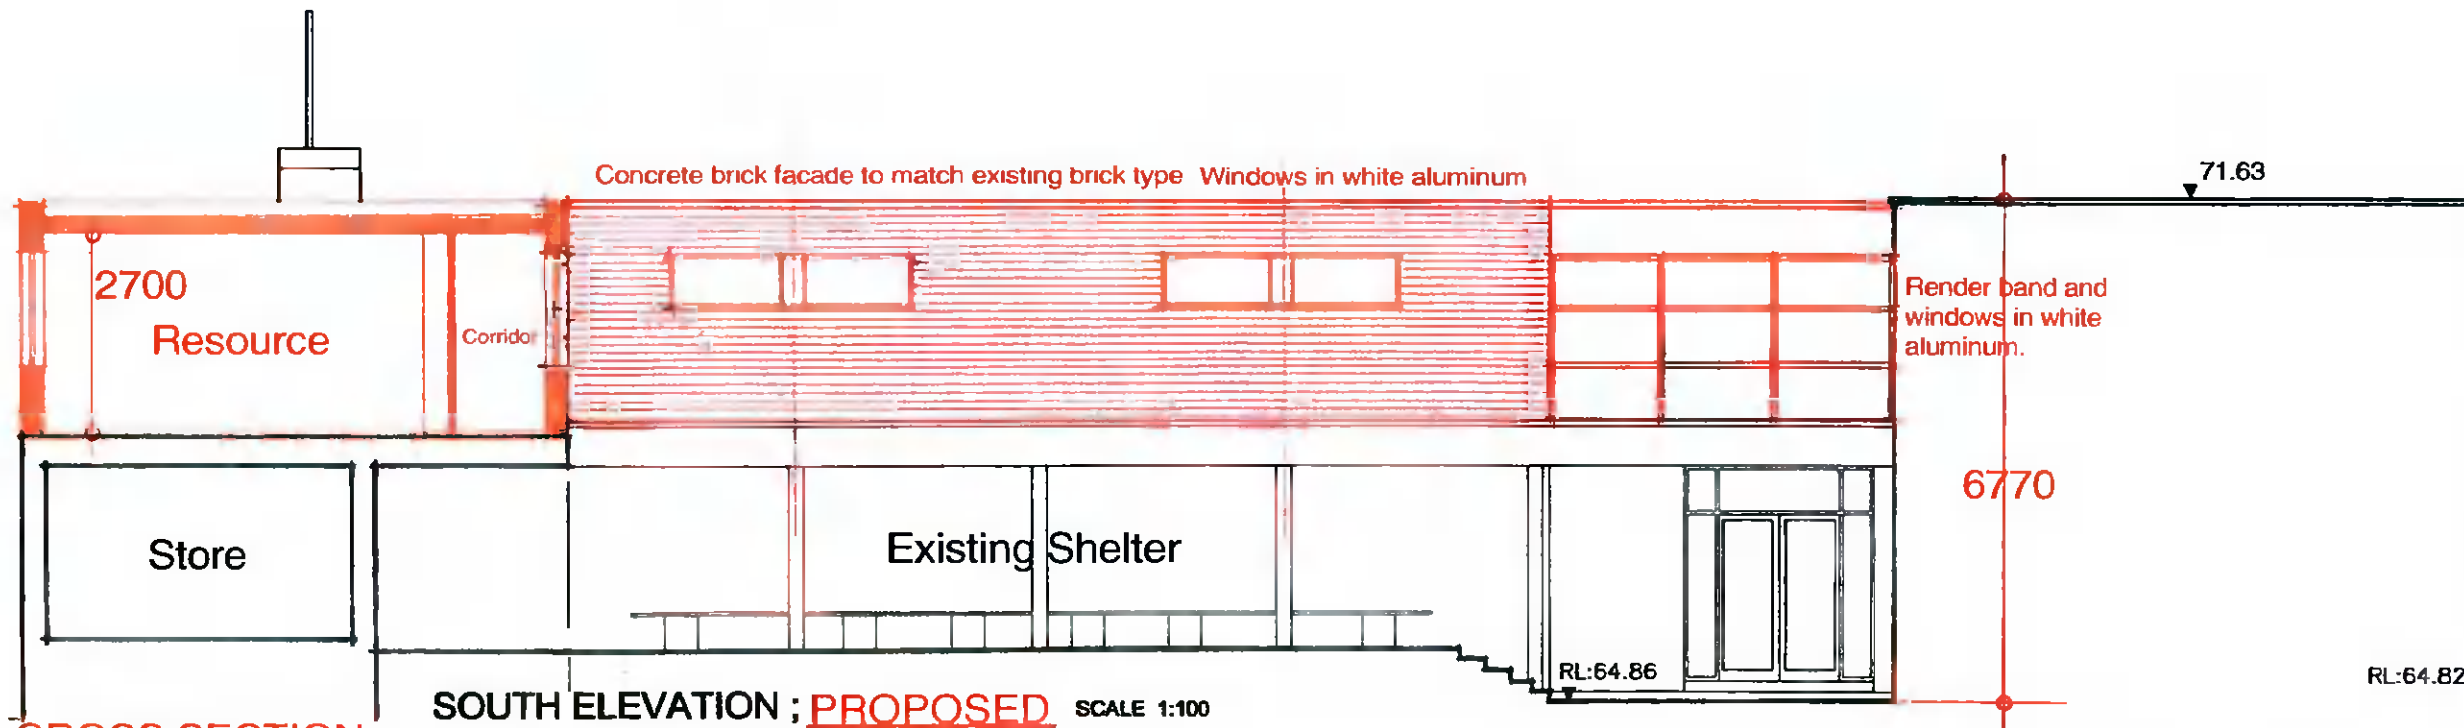

SOUTH ELEVATION ; PROPOSED SCALE 1:100

Rev:	Date:	Issue:



Project: **Ballyroan Boys School**

Drawing: **North and South Elevations - Proposed**

Scale:	Date:	Drawn:	Issue:	Drp. no:
1:100 @A3	April 2022	LB	A	22.15.07

LOUIS BURKE ARCHITECTS



The Studio
33a Wasdale Park
Terenure
Dublin 6
Tel: 4901832 . 4904121
Email: mantuaarchitect@gmail.com

THE CONTENTS OF THIS DRAWING IS VALID IN THE ARCHITECT AND SHALL NOT BE COPIED OR REPRODUCED WITHOUT THE WRITTEN CONSENT. ALL RESPONSIBILITY FOR THE USE AND BE RESPONSIBLE FOR THE USE AND EXTENT OF ALL INFORMATION RELAYED TO THE WORK. THE FURTHER RESEARCH ONLY FROM THE WORK. DO NOT REUSE.