


WEST ELEVATION - **PROPOSED**



EAST ELEVATION - **PROPOSED**

Rev.	Date	Issue

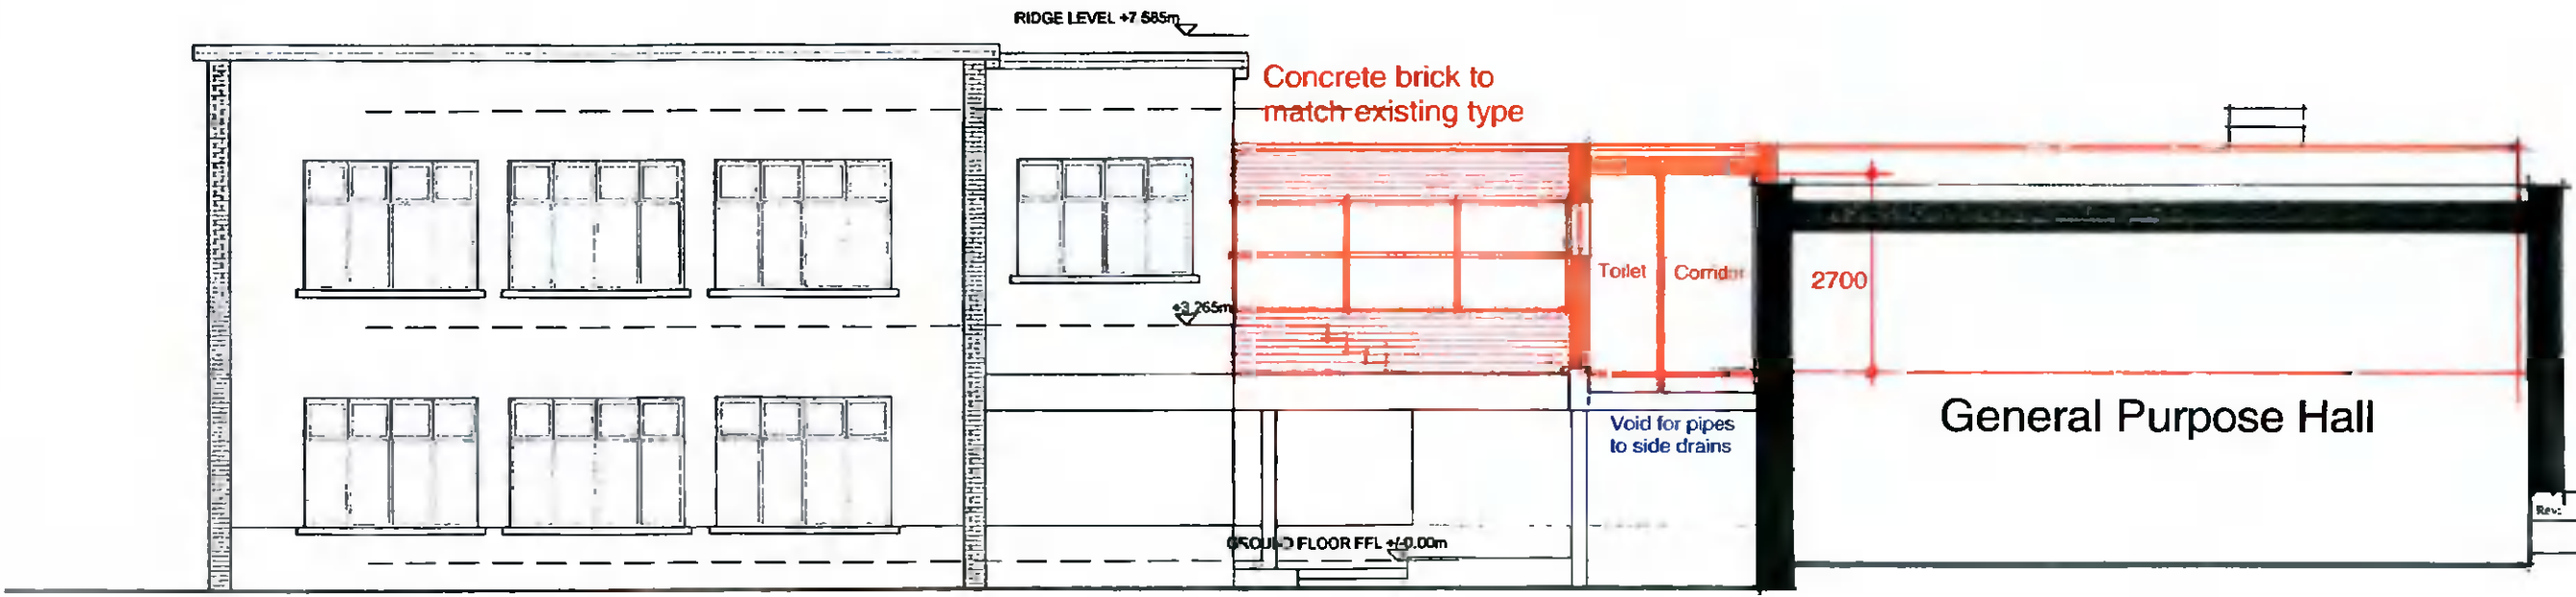


Project: **Ballyroan Boys School**
 Drawing: **East+West Elevations- Existing+Proposed**

Scale:	Date:	Drawn:	Issue:	Drw. no.:
1:100 1:250 @A3	April 2022	LB	A	22.15.08


LOUIS BURKE ARCHITECTS



The Studio
 33a Wasdale Park
 Terenure
 Dublin 6
 Tel: 4901832 . 4904121
 Email: manuaarchitect@gmail.com

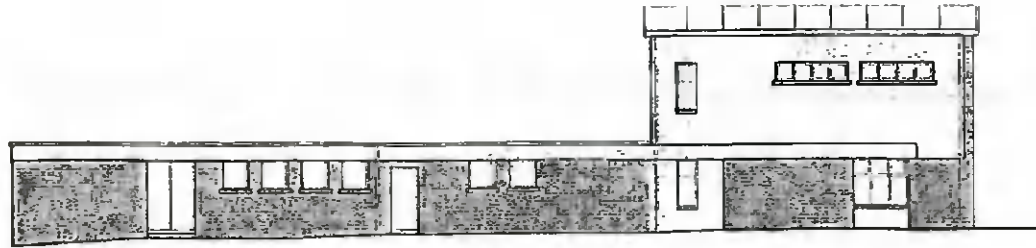

EXISTING WEST ELEVATION

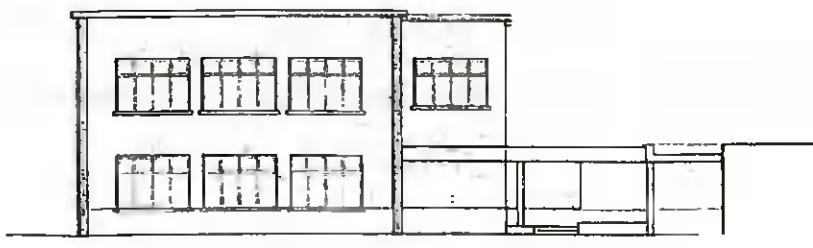

EXISTING EAST ELEVATION

NO PART OF THIS DRAWING IS TO BE REPRODUCED OR TRANSMITTED IN ANY FORM OR BY ANY MEANS, ELECTRONIC OR MECHANICAL, INCLUDING PHOTOCOPYING, RECORDING, OR BY ANY INFORMATION STORAGE AND RETRIEVAL SYSTEM, WITHOUT THE WRITTEN PERMISSION OF THE ARCHITECT.