


DATUM 60.00m (O.D. MALIN HEAD)

BALLYROAN NATIONAL SCHOOL - NORTH FACING (FRONT) ELEVATION AA - EXISTING

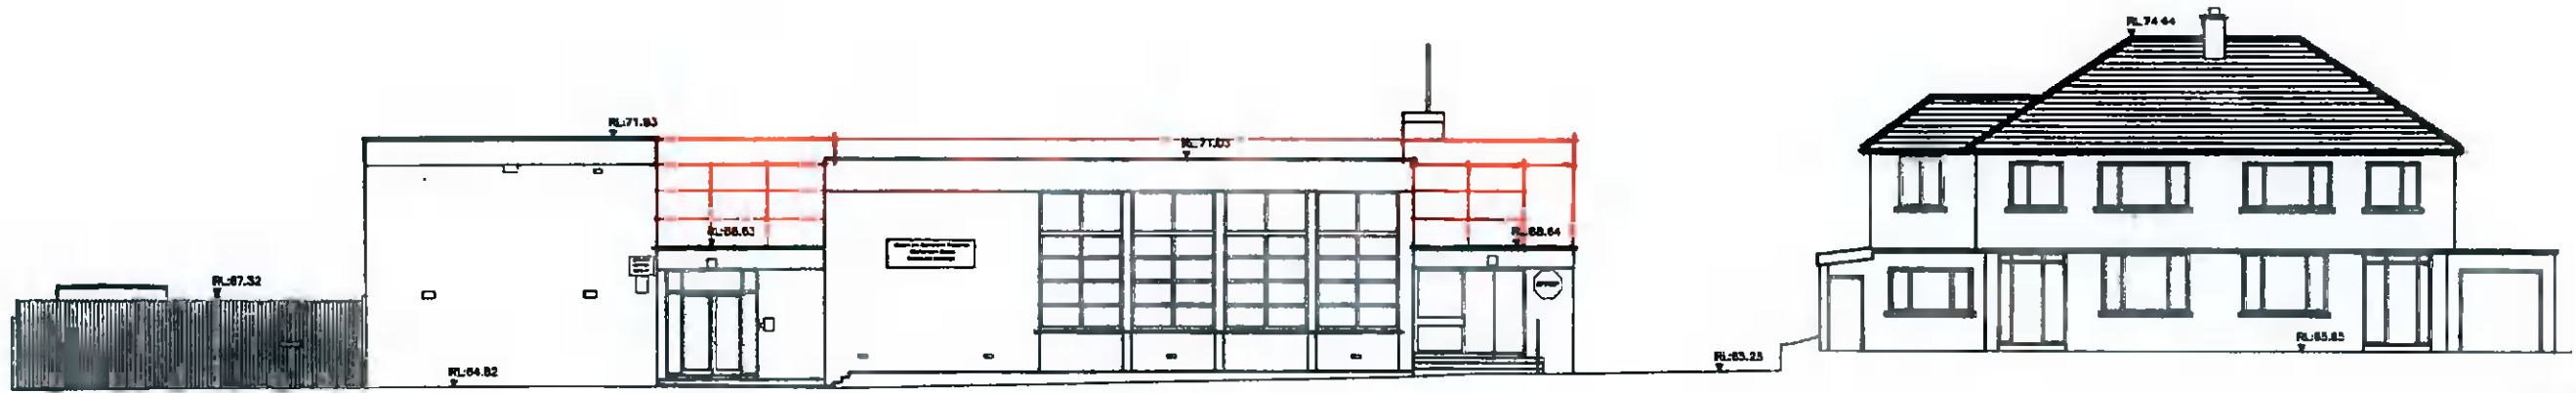

DATUM 60.00m (O.D. MALIN HEAD)

BALLYROAN NATIONAL SCHOOL - NORTH FACING (FRONT) ELEVATION AA - PROPOSED



Project: **Ballyroan Boys School**

Drawing: Existing+Proposed Contiguous North Elevation

Scale:	Date:	Drawn:	Issue:	Drw. no:
1:200 @A3	April 2022	LB	A	21.15.09

LOUIS BURKE
ARCHITECTS



The Studio
33a Wasdale Park
Terenure
Dublin 6
Tel: 4901832 - 4904121
Email: mantuaarchitect@gmail.com

THE COPYRIGHT OF THIS DRAWING IS VESTED IN THE ARCHITECT AND SHALL NOT BE COPIED OR REPRODUCED WITHOUT THE ARCHITECT'S CONSENT. ALL CONSTRUCTION SHALL BE IN ACCORDANCE WITH THE SPECIFICATIONS AND CONDITIONS ALL INFORMATION THAT RELATES TO THIS WORK, THE DESIGN, DIMENSIONS ONLY FROM THE WORK, IS NOT BOUND.