

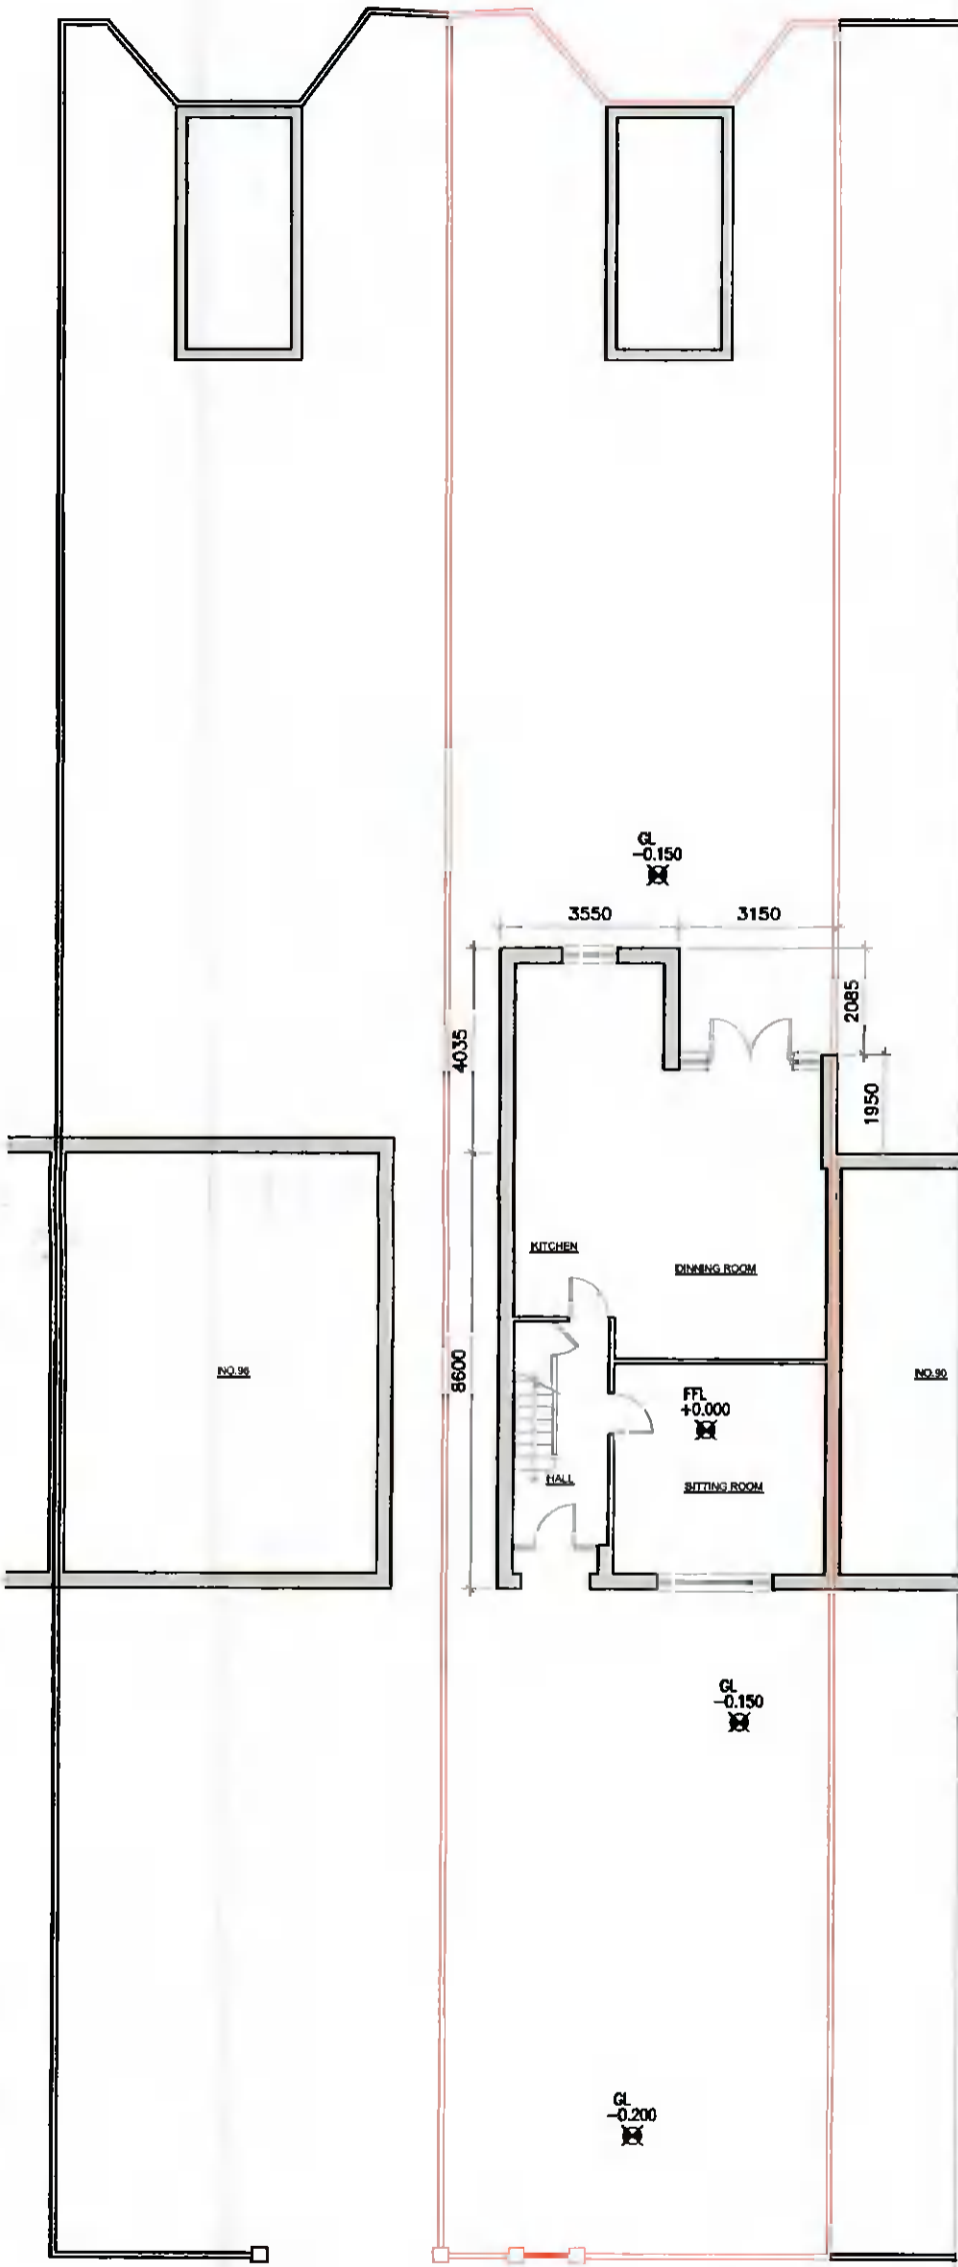


1. THIS DRAWING SHALL BE READ IN CONJUNCTION WITH ALL RELEVANT ENGINEER'S AND ARCHITECT'S DRAWINGS.
2. ALL DIMENSIONS IN mm.
3. DO NOT SCALE DIMENSIONS.
4. THE CONTRACTOR SHALL CHECK ALL DIMENSIONS PRIOR TO COMMENCEMENT OF CONSTRUCTION.

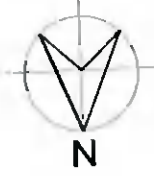

900
EXISTING PEDESTRIAN ENTRANCE
EXISTING SITE PLAN
SCALE 1:150

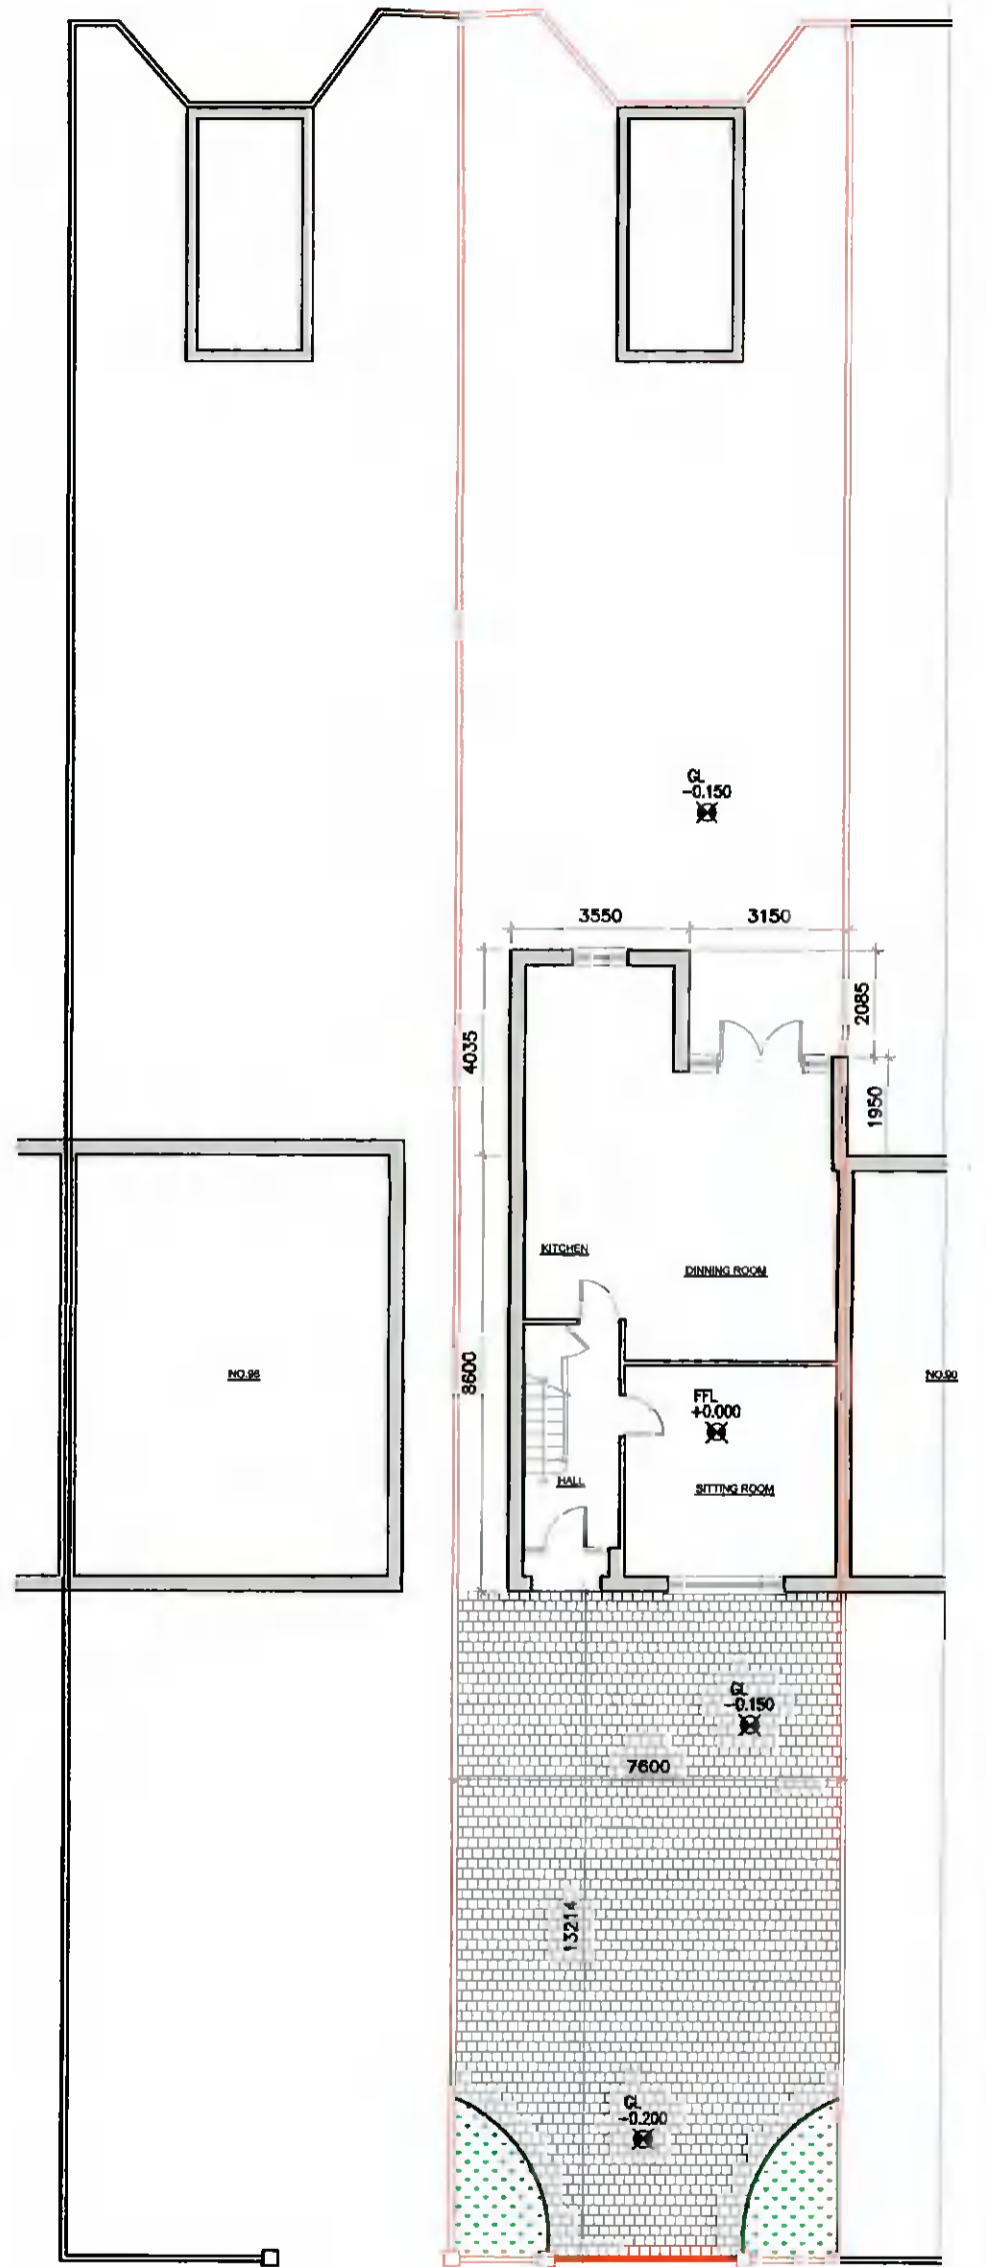

3600
NEW VEHICULAR ENTRANCE
PROPOSED SITE PLAN
SCALE 1:150

DONT FORGET SAFETY

DONT SCALE DIMENSIONS

PLANNING ISSUE ONLY

Rev	Description	Date	Drawn	Chkd

Prepared by MR. DANIEL KENNEDY	Address 4, Riverside Grove, Clonsilla, Dublin 17.						
Client LORRAINE SMITH	Drawing EXISTING & PROPOSED SITE PLANS						
Job PROPOSED NEW WORKS 82 PALMERSTOWN DRIVE, DUBLIN 20, D20 KW90.							
Job Number 022005	Drawing Number 101	Revision P	Std. Size A3	Scale 1:150	Date APR 22	Drawn DK	Engineer