


1. THIS DRAWING SHALL BE READ IN CONJUNCTION WITH ALL RELEVANT ENGINEER'S AND ARCHITECT'S DRAWINGS.
2. ALL DIMENSIONS IN mm.
3. DO NOT SCALE DIMENSIONS.
4. THE CONTRACTOR SHALL CHECK ALL DIMENSIONS PRIOR TO COMMENCEMENT OF CONSTRUCTION.




**EXISTING FRONT ELEVATION**  
SCALE 1:100



**EXISTING REAR ELEVATION**  
SCALE 1:100

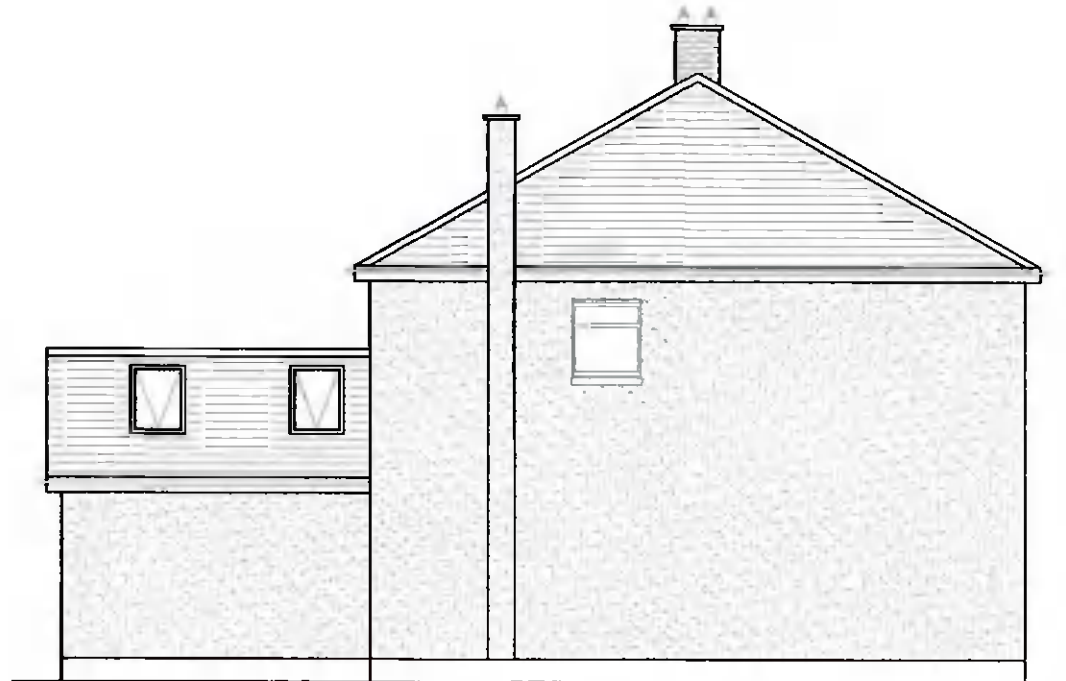

**EXISTING SIDE ELEVATION**  
SCALE 1:100

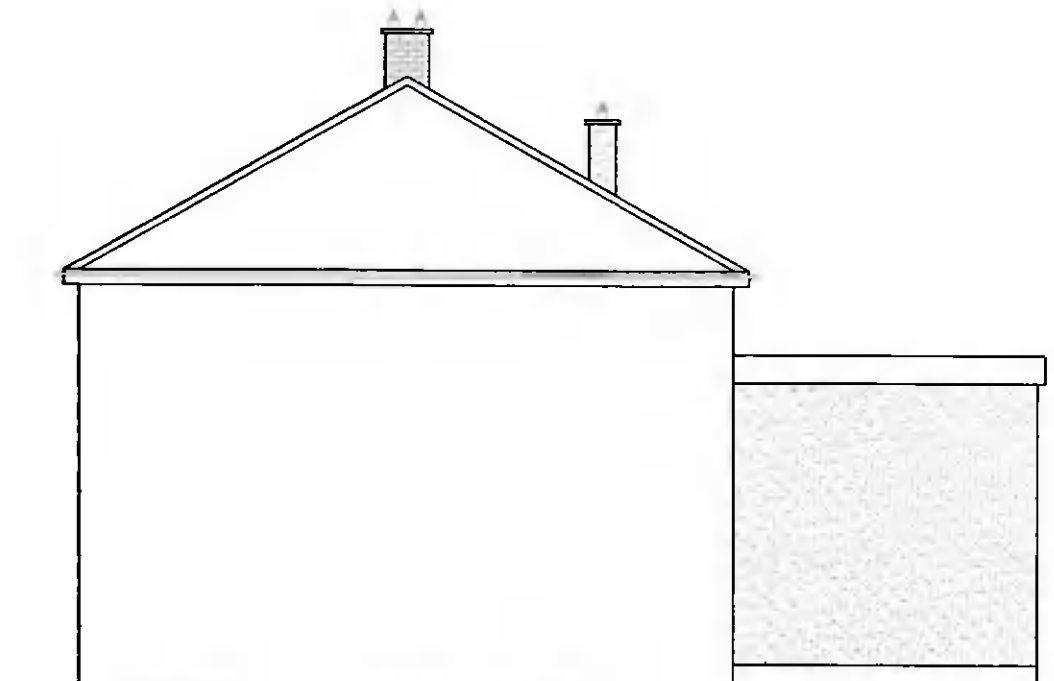

**EXISTING SIDE ELEVATION**  
SCALE 1:100

**PLANNING ISSUE ONLY**

Rev	Description	Date	Drawn	Checked

Prepared by <b>MR. DANIEL KENNEDY</b>	Address <b>4, Riverside Grove, Clonsillaugh, Dublin 17.</b>						
Client <b>LORRAINE SMITH</b>	Drawing <b>EXISTING ELEVATIONS</b>						
Job <b>PROPOSED NEW WORKS 92 PALMERSTOWN DRIVE, DUBLIN 20, D20 KW90.</b>							
Job Number <b>022005</b>	Drawing Number <b>203</b>	Revision <b>P</b>	Sheet Size <b>A3</b>	Scale <b>1:100</b>	Date <b>APR 22</b>	Drawn <b>DK</b>	Engineer