

ESB SUBSTATIONS




1 Key Plan_NTS

NOTES / LEGEND


Key Plan

ALL LEVELS REFER TO ORDNANCE SURVEY DATUM, MALIN HEAD

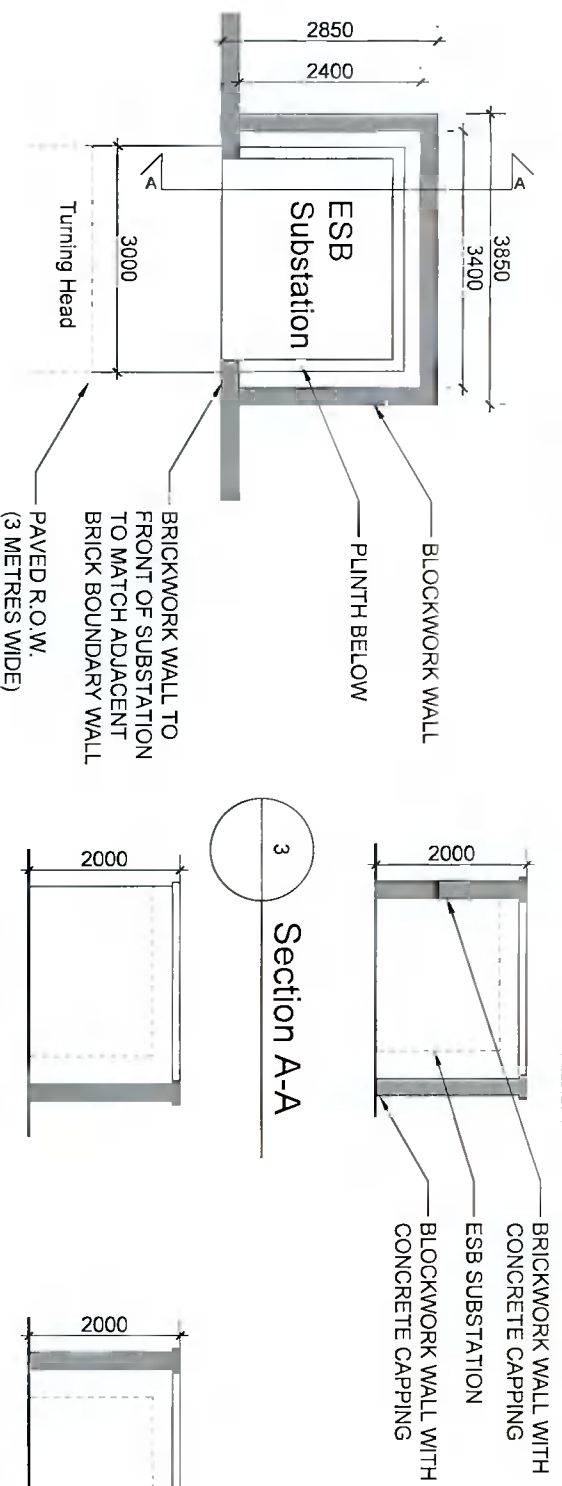

2 Plan

3 Section A-A

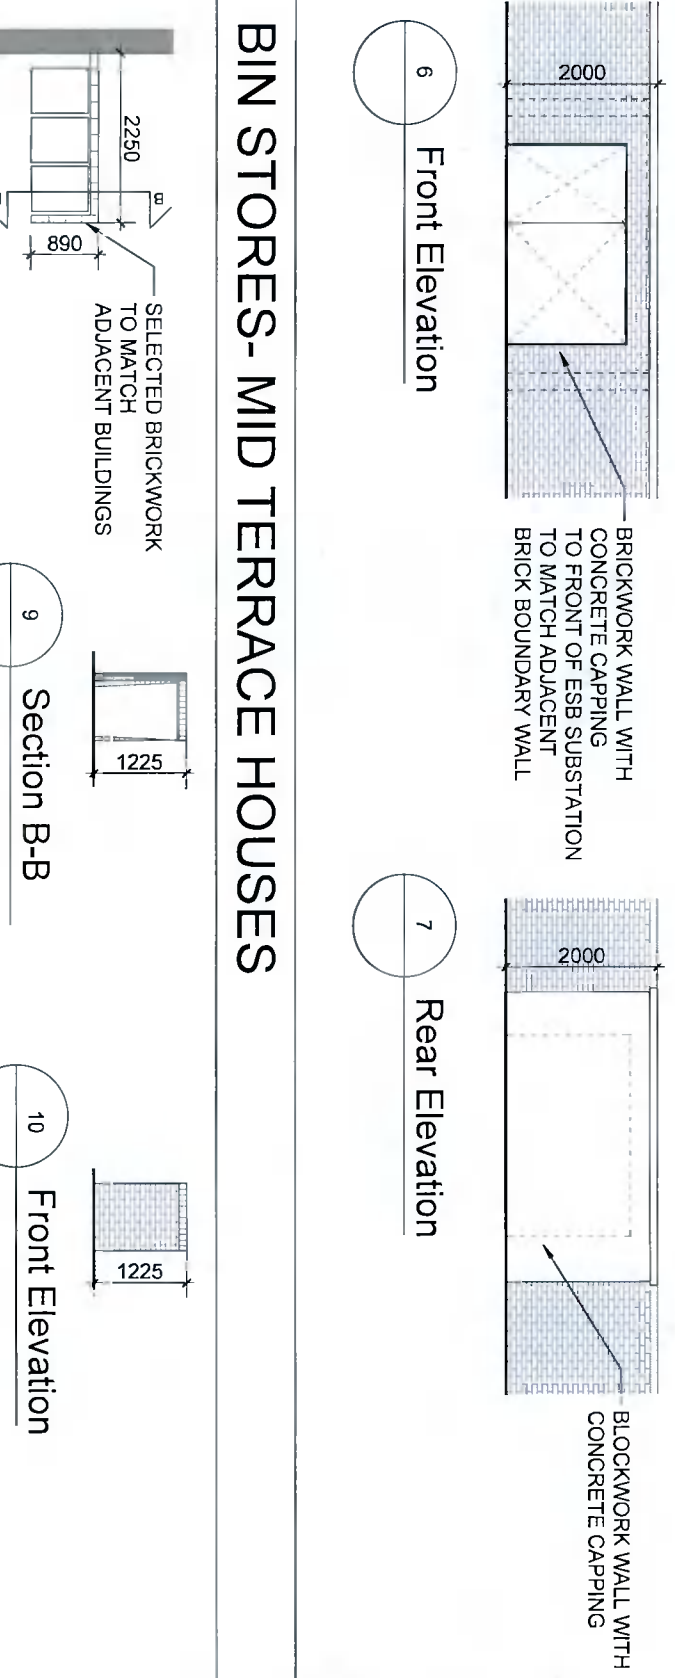

6 Front Elevation

9 Section B-B

11 Side Elevation

12 Internal Elevation

BIN STORES- MID TERRACE HOUSES

Rev.	Date	Description	By
00	08.04.22	ISSUED FOR PLANNING	MOLA

MOLA
 2 Dorneybrook Road,
 Dorneybrook,
 Dublin 4, Ireland
 Telephone +353 1 218 3900
 www.moladublin.com

Client: QUINN DEVELOPMENTS IRELAND LTD
 Project: TANDY'S LANE DEVELOPMENT PHASE 2
 ADAMSTOWN, LUCAN, DUBLIN

Drawing: Bin Storage & ESB Substations
 Date: APR 22
 Scale: 1:100@A3
 Drawing No: TL-1-02-SW-XX-DR-MOLA-AR-0500
 Stage: PLANNING
 Int. Job No: 21024
 Status: 02
 Revision: 00

Notes:
 Do not scale.
 Use figured dimensions only.
 This drawing is to be read in conjunction with all relevant specifications and drawings.
 All dimensions to be checked on site.
 In the event of any discrepancies between drawings, the contractor is to inform the Architect immediately.
 © COPYRIGHT This drawing or design may not be reproduced without permission