






1. THIS DRAWING SHALL BE READ IN CONJUNCTION WITH ALL RELEVANT ENGINEERS AND ARCHITECT'S DRAWINGS.
2. ALL DIMENSIONS IN mm.
3. DO NOT SCALE DIMENSIONS.
4. THE CONTRACTOR SHALL CHECK ALL DIMENSIONS PRIOR TO COMMENCEMENT OF CONSTRUCTION.

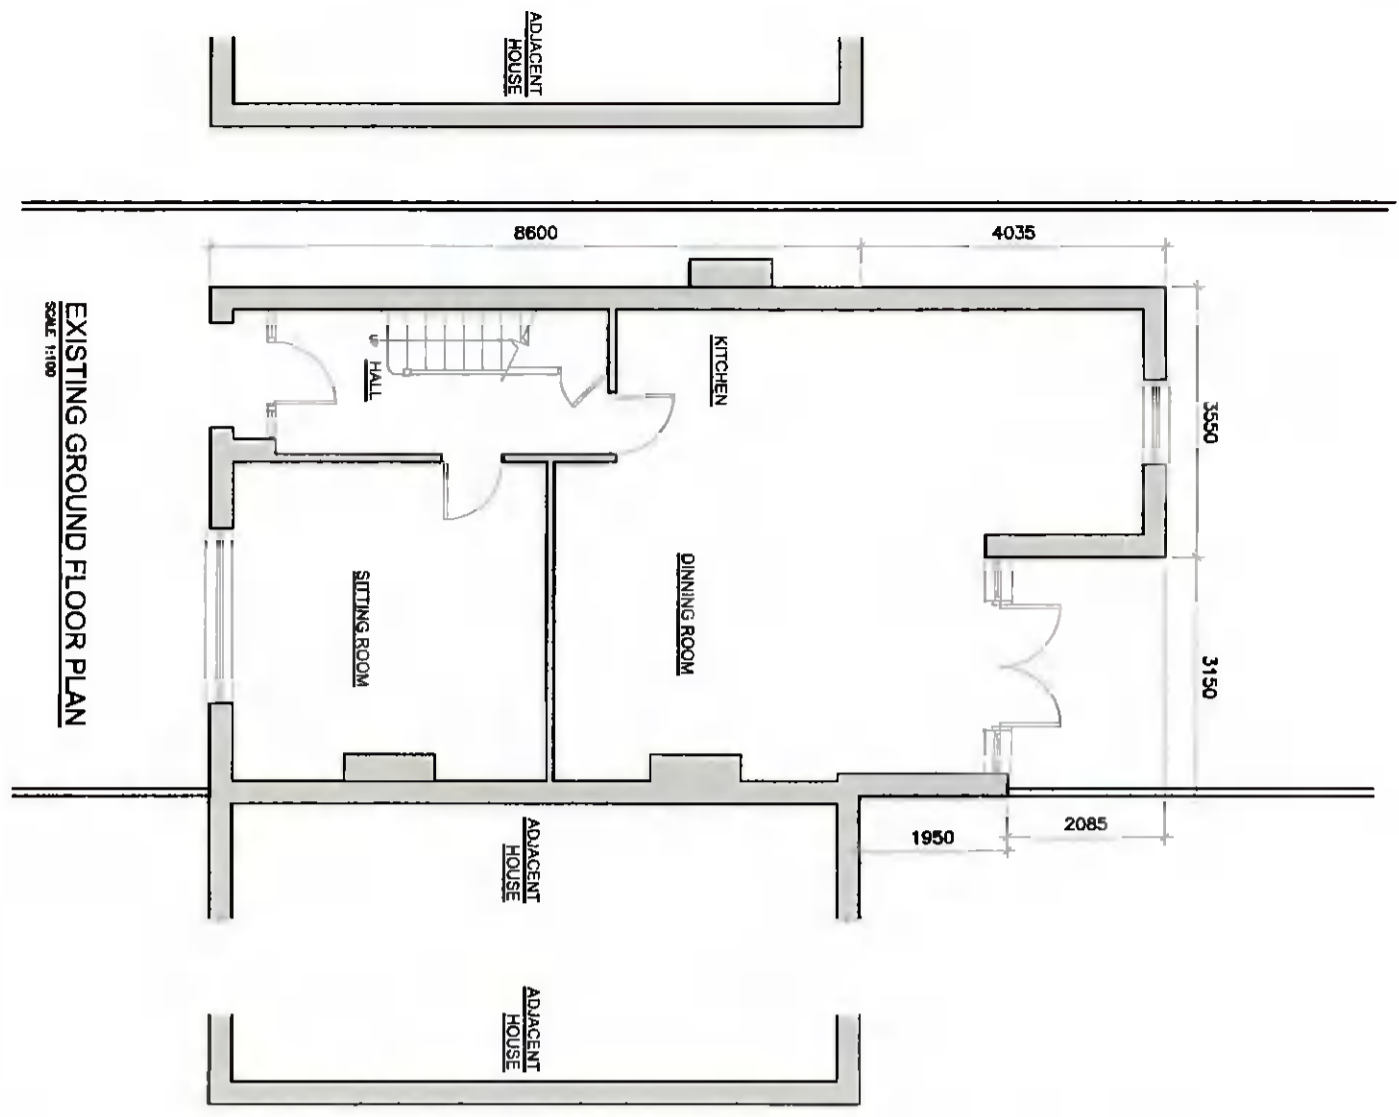

**EXISTING GROUND FLOOR PLAN**  
SCALE 1:100

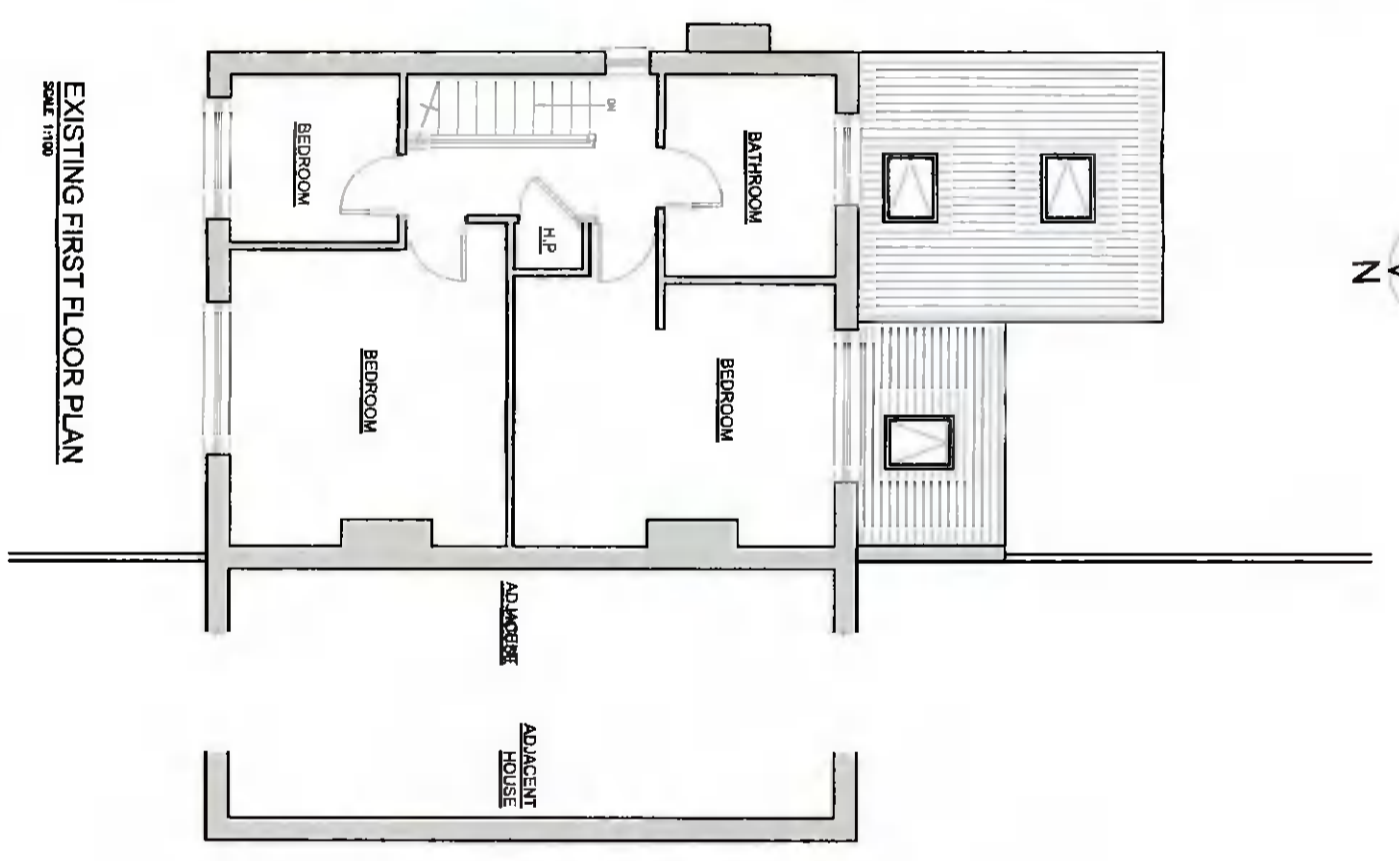

**EXISTING FIRST FLOOR PLAN**  
SCALE 1:100

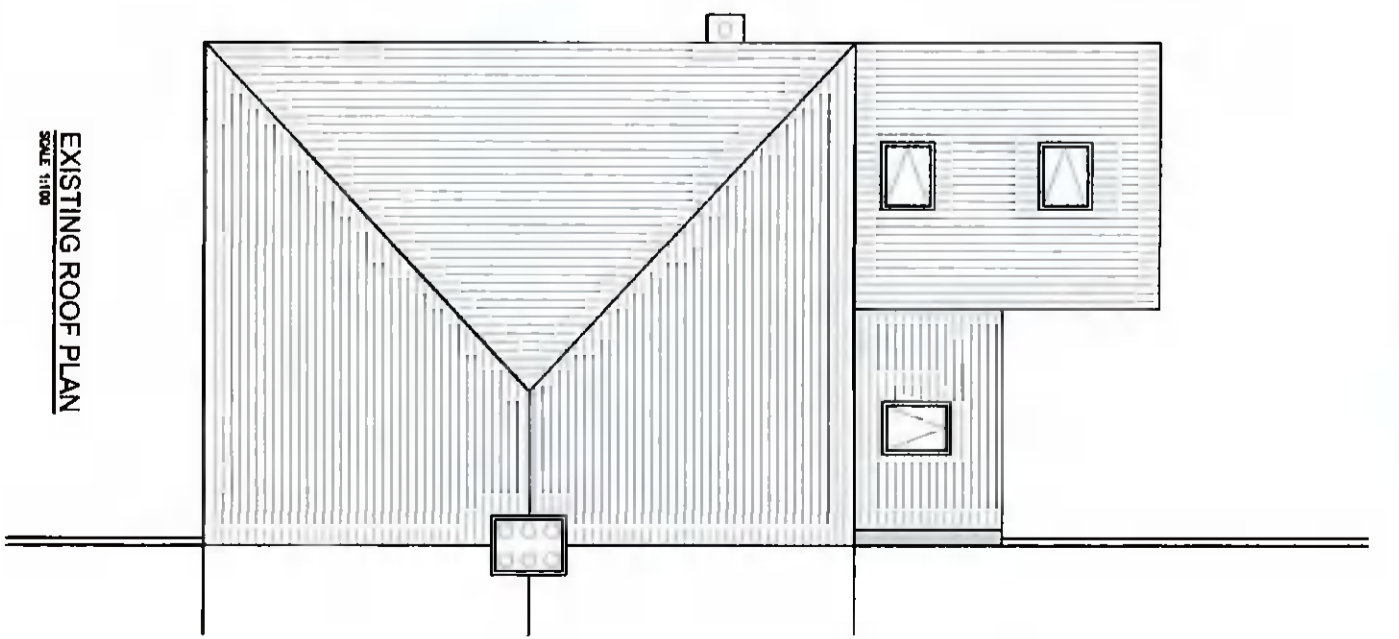

**EXISTING ROOF PLAN**  
SCALE 1:100

**PLANNING ISSUE ONLY**

DONT SCALE DIMENSIONS

Reviewed by		Address	
MR. DANIEL KENNEDY		4, Riverside Grove, Clonsilla, Dublin 17.	
Client		Drawing	
LORRAINE SMITH		EXISTING PLANS	
Job		Date	
PROPOSED NEW WORKS 82 PALMERSTOWN DRIVE, DUBLIN 20, D20 KW90.		APR 22	
Job Number		Drawn	
022003		DK	
Drawing Number		Scale	
200		1:100	
Revision		Date	
P		APR 22	
Date		Drawn	
APR 22		DK	