




1. THIS DRAWING SHALL BE READ IN CONJUNCTION WITH ALL RELEVANT ENGINEER'S AND ARCHITECT'S DRAWINGS.
2. ALL DIMENSIONS IN mm.
3. DO NOT SCALE DIMENSIONS.
4. THE CONTRACTOR SHALL CHECK ALL DIMENSIONS PRIOR TO COMMENCEMENT OF CONSTRUCTION.

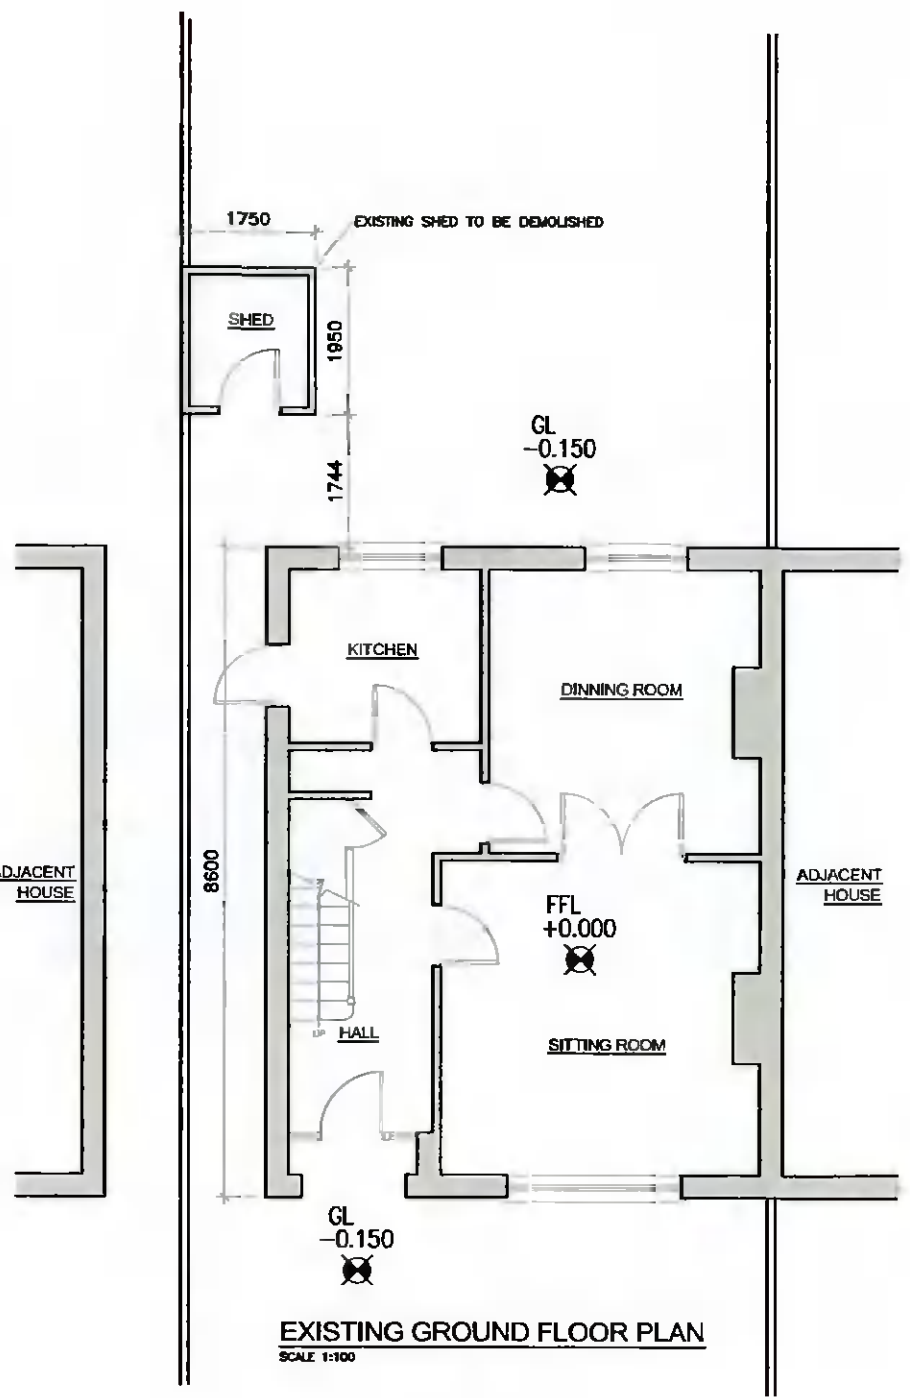

EXISTING GROUND FLOOR PLAN
SCALE 1:100

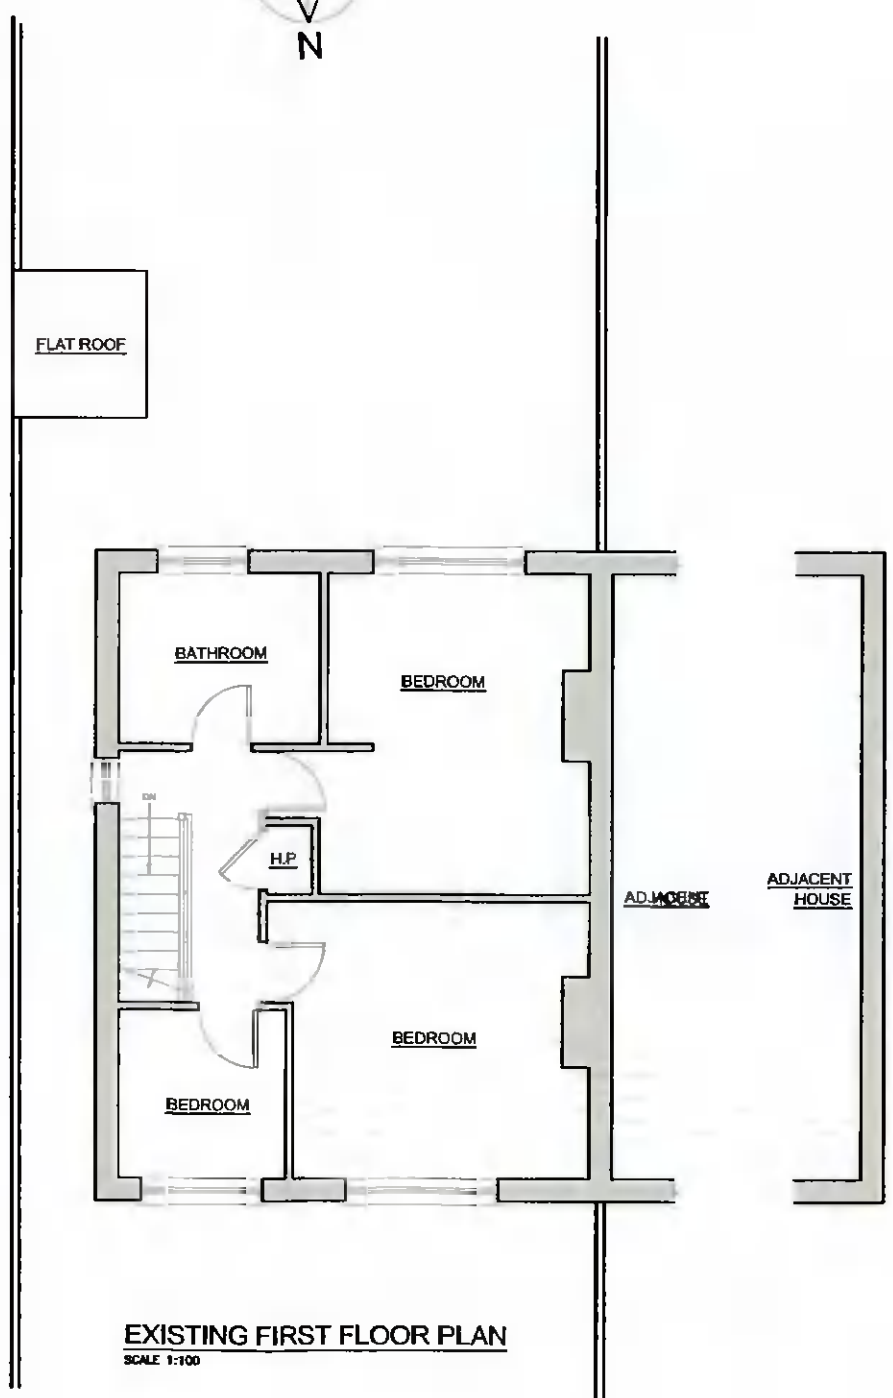

EXISTING FIRST FLOOR PLAN
SCALE 1:100

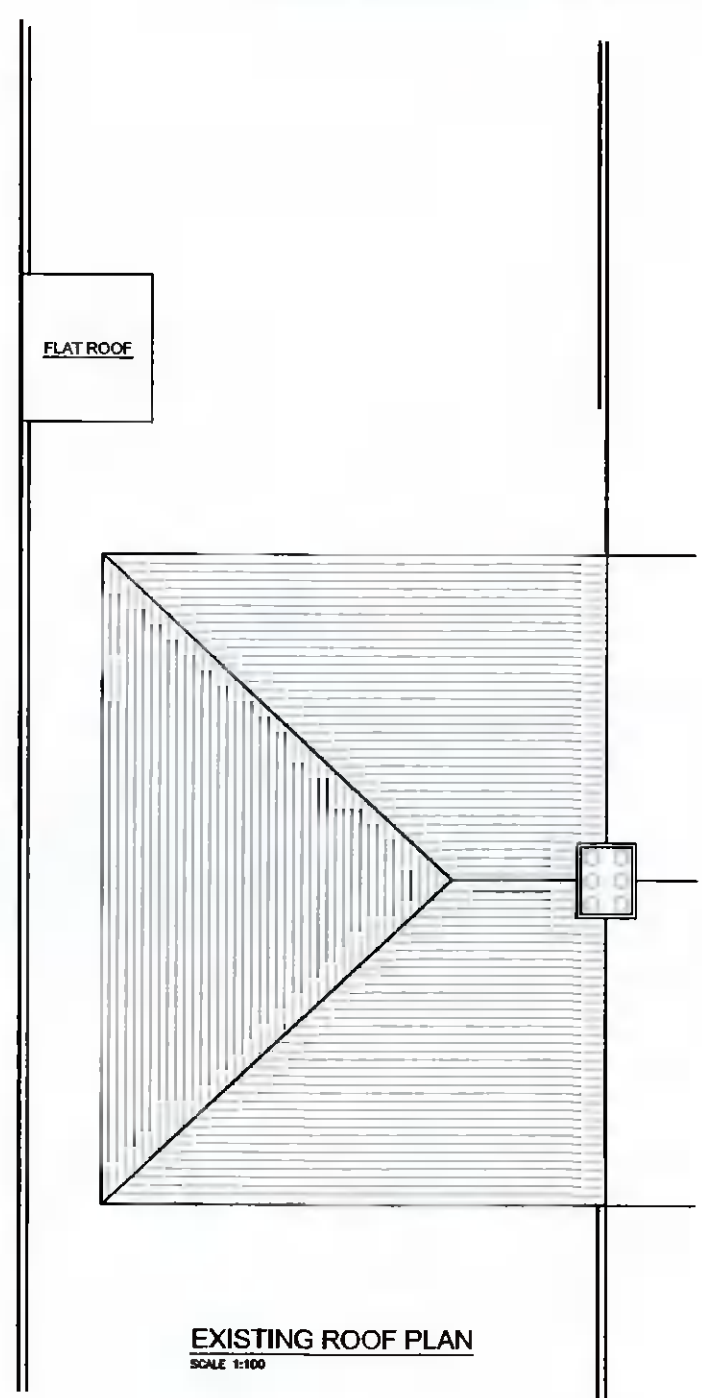

EXISTING ROOF PLAN
SCALE 1:100

PLANNING ISSUE ONLY

Rev	Description	Date	Drawn	Checked

Prepared by MR. DANIEL KENNEDY	Address 4, Riverside Grove, Clonsillaugh, Dublin 17.						
Client ANNE MARIE DOWNES	Drawing EXISTING PLANS						
Job PROPOSED NEW WORKS 112 PALMERSTOWN DRIVE, DUBLIN 20, D20 HN36.							
Job Number 022005	Drawing Number 200	Revision P	Sheet Size A3	Scale 1:100	Date APR 22	Drawn DK	Engineer