


1. THIS DRAWING SHALL BE READ IN CONJUNCTION WITH ALL RELEVANT ENGINEER'S AND ARCHITECT'S DRAWINGS.
2. ALL DIMENSIONS IN mm.
3. DO NOT SCALE DIMENSIONS.
4. THE CONTRACTOR SHALL CHECK ALL DIMENSIONS PRIOR TO COMMENCEMENT OF CONSTRUCTION.




EXISTING FRONT ELEVATION
SCALE 1:100




EXISTING REAR ELEVATION
SCALE 1:100

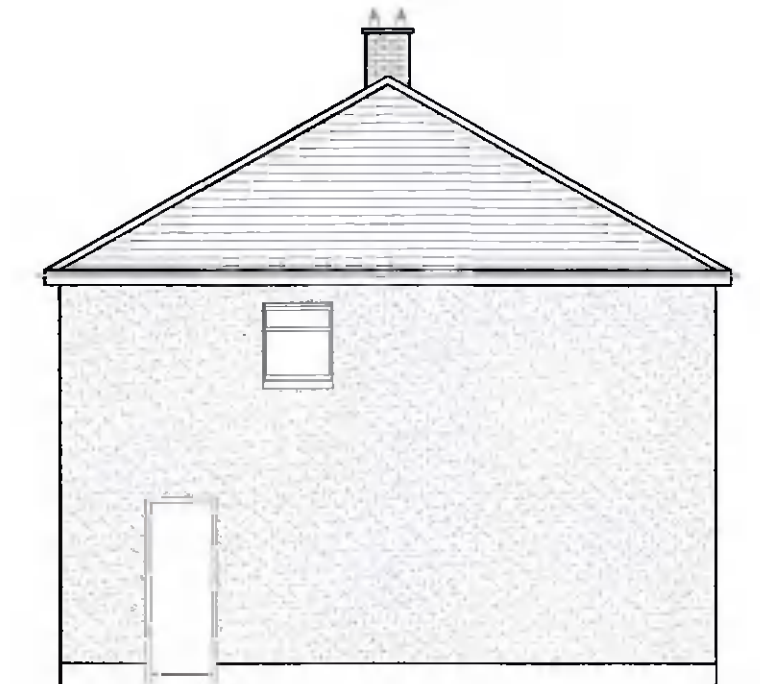


EXISTING SIDE ELEVATION
SCALE 1:100

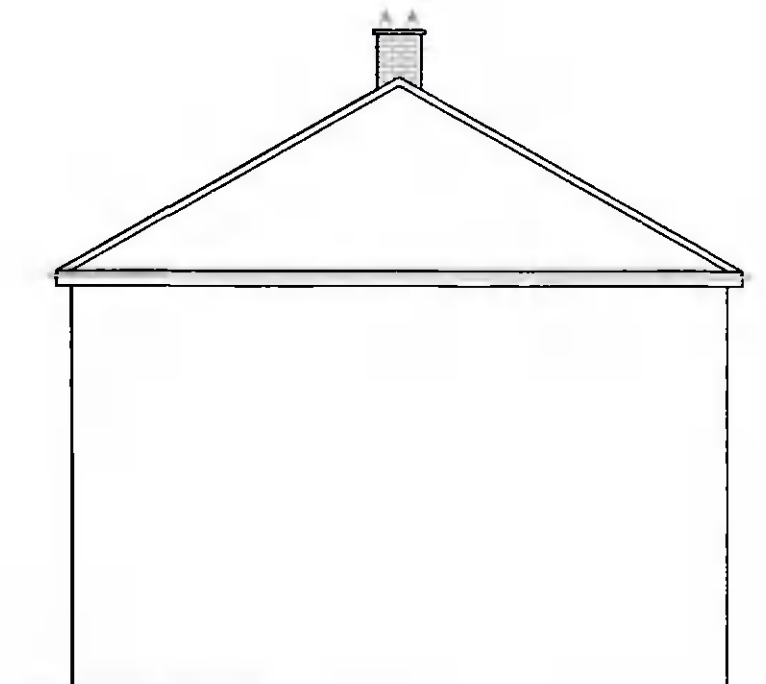


EXISTING SIDE ELEVATION
SCALE 1:100

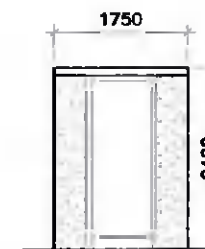


EXISTING FRONT ELEVATION
SCALE 1:100

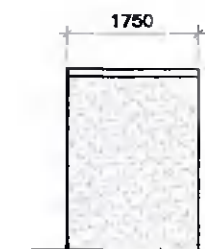

EXISTING REAR ELEVATION
SCALE 1:100

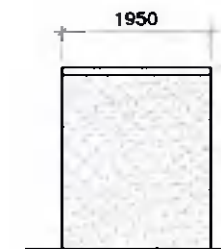

EXISTING SIDE ELEVATION
SCALE 1:100

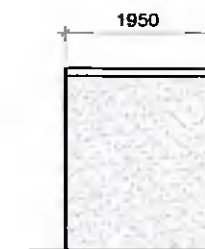

EXISTING SIDE ELEVATION
SCALE 1:100

PLANNING ISSUE ONLY

Rev	Description	Date	Drawn	Check

Prepared by MR. DANIEL KENNEDY	Address 4, Riverside Grove, Clonsillaugh, Dublin 17.						
Client ANNE MARIE DOWNES	Drawing EXISTING HOUSE ELEVATIONS EXISTING SHED ELEVATIONS						
Job PROPOSED NEW WORKS 112 PALMERSTOWN DRIVE, DUBLIN 20, D20 HN36.							
Job Number 022005	Drawing Number 203	Revision P	Shk. Size A3	Scale 1:100	Date APR 22	Drawn DK	Engineer