




PROPOSED FRONT ELEVATION  
SCALE 1:100




PROPOSED REAR ELEVATION  
SCALE 1:100

1. THIS DRAWING SHALL BE READ IN CONJUNCTION WITH ALL RELEVANT ENGINEER'S AND ARCHITECT'S DRAWINGS.
2. ALL DIMENSIONS IN mm.
3. DO NOT SCALE DIMENSIONS.
4. THE CONTRACTOR SHALL CHECK ALL DIMENSIONS PRIOR TO COMMENCEMENT OF CONSTRUCTION.

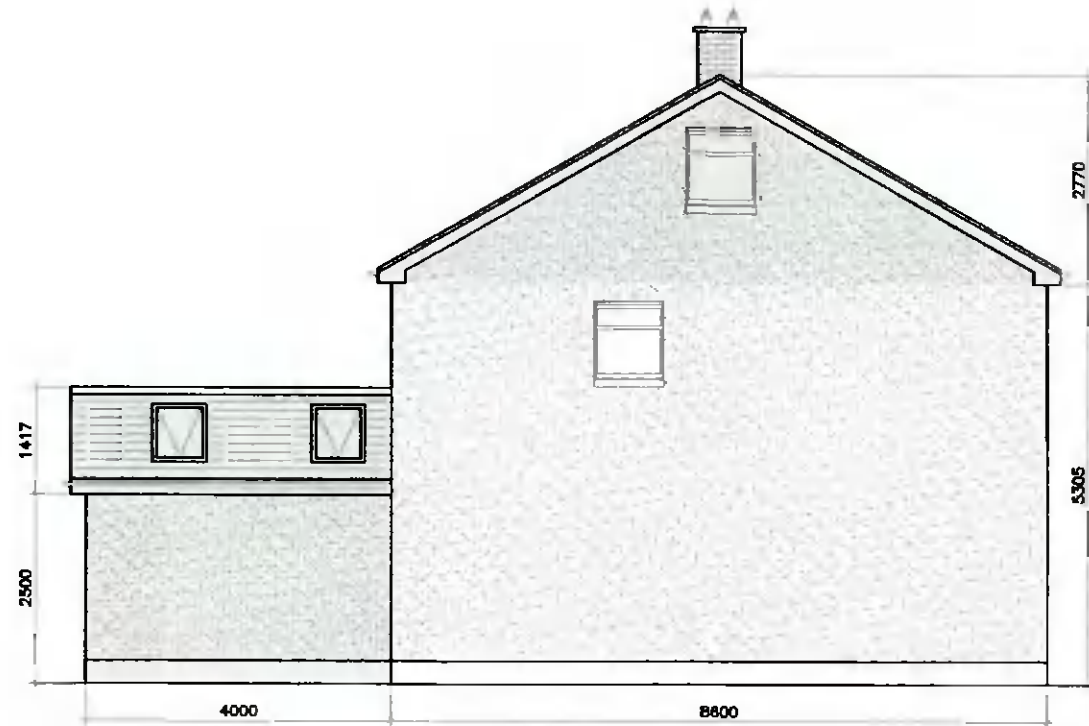

PROPOSED SIDE ELEVATION  
SCALE 1:100

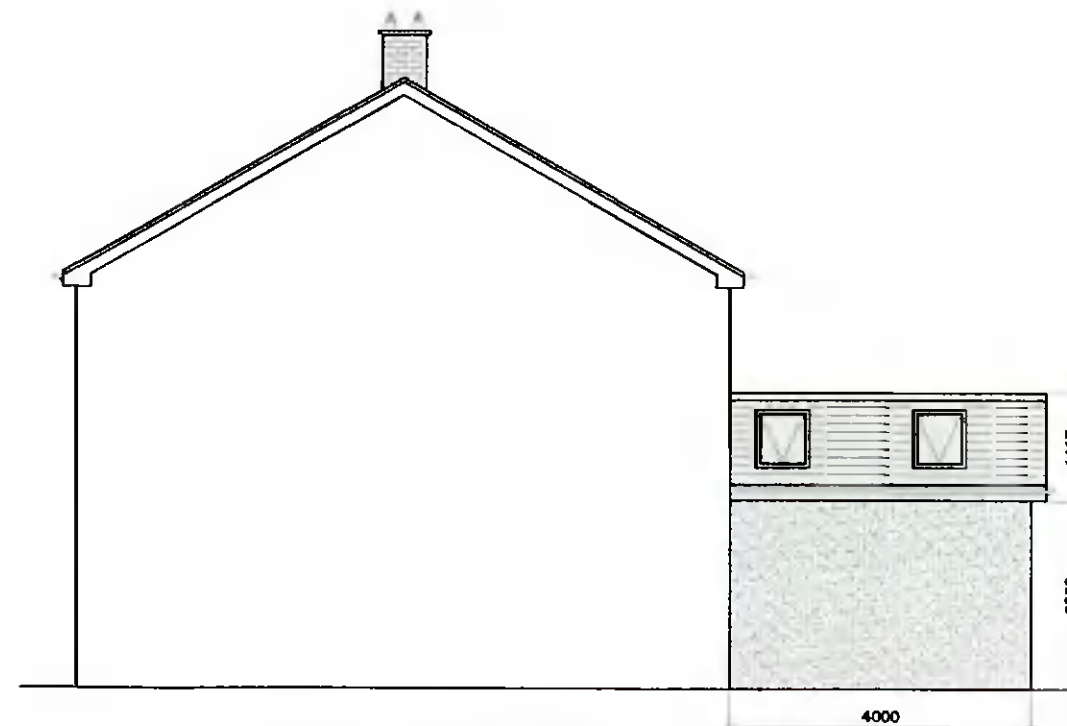

PROPOSED SIDE ELEVATION  
SCALE 1:100

PLANNING ISSUE ONLY

Rev	Description	Date	Drawn	Checked

Prepared by <b>MR. DANIEL KENNEDY</b>	Address 4, Riverside Grove, Clonsillaugh, Dublin 17.						
Client <b>ANNE MARIE DOWNES</b>	Drawing <b>PROPOSED ELEVATIONS</b>						
Job <b>PROPOSED NEW WORKS 112 PALMERSTOWN DRIVE, DUBLIN 20, D20 HN36.</b>							
Job Number <b>022005</b>	Drawing Number <b>204</b>	Revision <b>P</b>	Shr. Size <b>A3</b>	Scale <b>1:100</b>	Date <b>APR 22</b>	Drawn <b>DK</b>	Engineer