


NOTE: ALL AREAS TO SIDE AND REAR OF EXISTING HOUSE ARE HARD STANDING

EXISTING SITE PLAN SHOWING EX DRAINAGE:

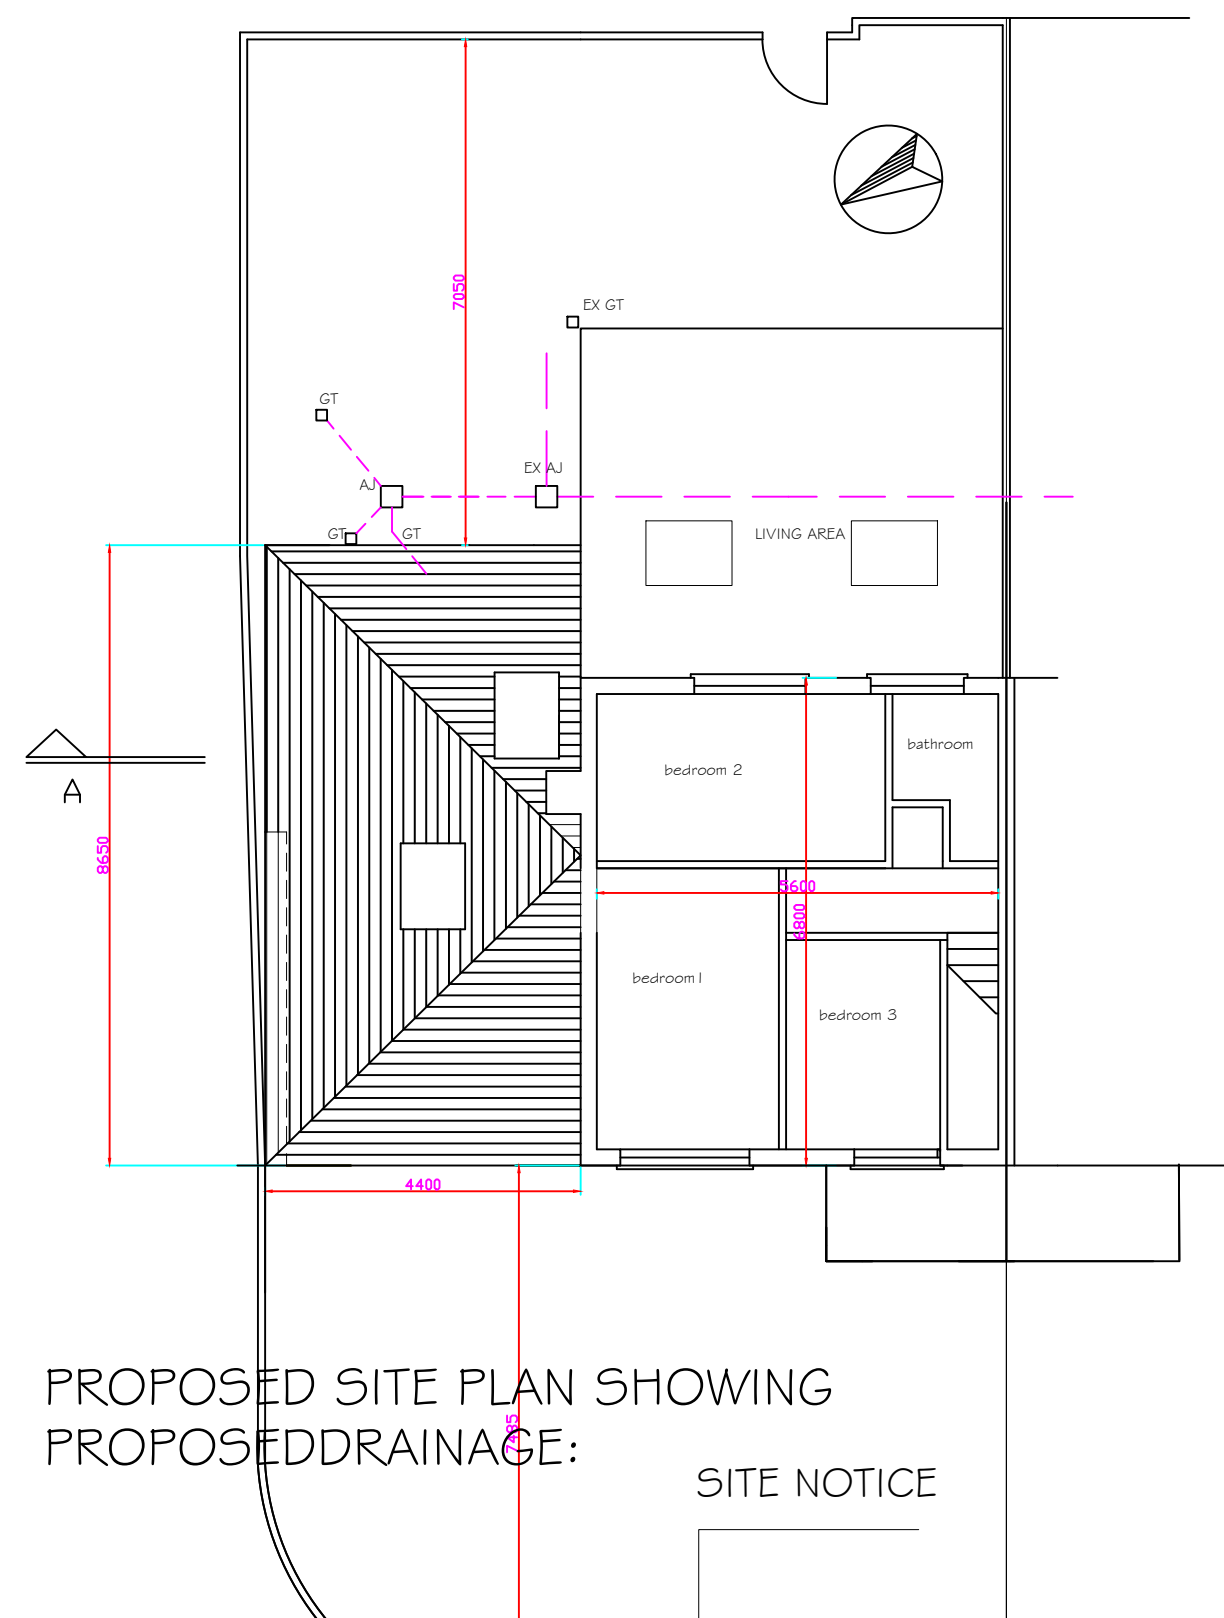

PROPOSED SITE PLAN SHOWING PROPOSED DRAINAGE:

Itemref	Quantity	Title/Name, designation, material, dimension etc	Article No./Reference		
Designed by J ROCHFORD	Checked by JR	Approved by - date 06/05/21	File name Elaine/Roy	Date 06/05/21	Scale 1:100
JOHN ROCHFORD JARRETSTOWN CROSS DUNBOYNE CO MEATH TEL: 01 8015149			EIAINE/ROY O BRIEN 194 ARTHUR GRIFFITH PARK LUCAN CO DUBLIN		Edition 0
					Sheet 1