


Copyright of this drawing is vested in the Architect/Engineer and no part of it may be reproduced, stored in a retrieval system, or transmitted in any form or by any means, electronic, mechanical, photocopying, recording, or by any information storage and retrieval system, without the prior written permission of the Architect/Engineer. This drawing is for the use of the client only and is not to be used for any other purpose. The client is responsible for ensuring all necessary permissions are obtained for any use of this drawing. The client is also responsible for ensuring that the drawing is used in accordance with the intended purpose. The client is also responsible for ensuring that the drawing is used in accordance with the intended purpose. THE CLIENT SHALL BE RESPONSIBLE FOR OBTAINING ALL NECESSARY PERMISSIONS FOR ANY USE OF THIS DRAWING. 

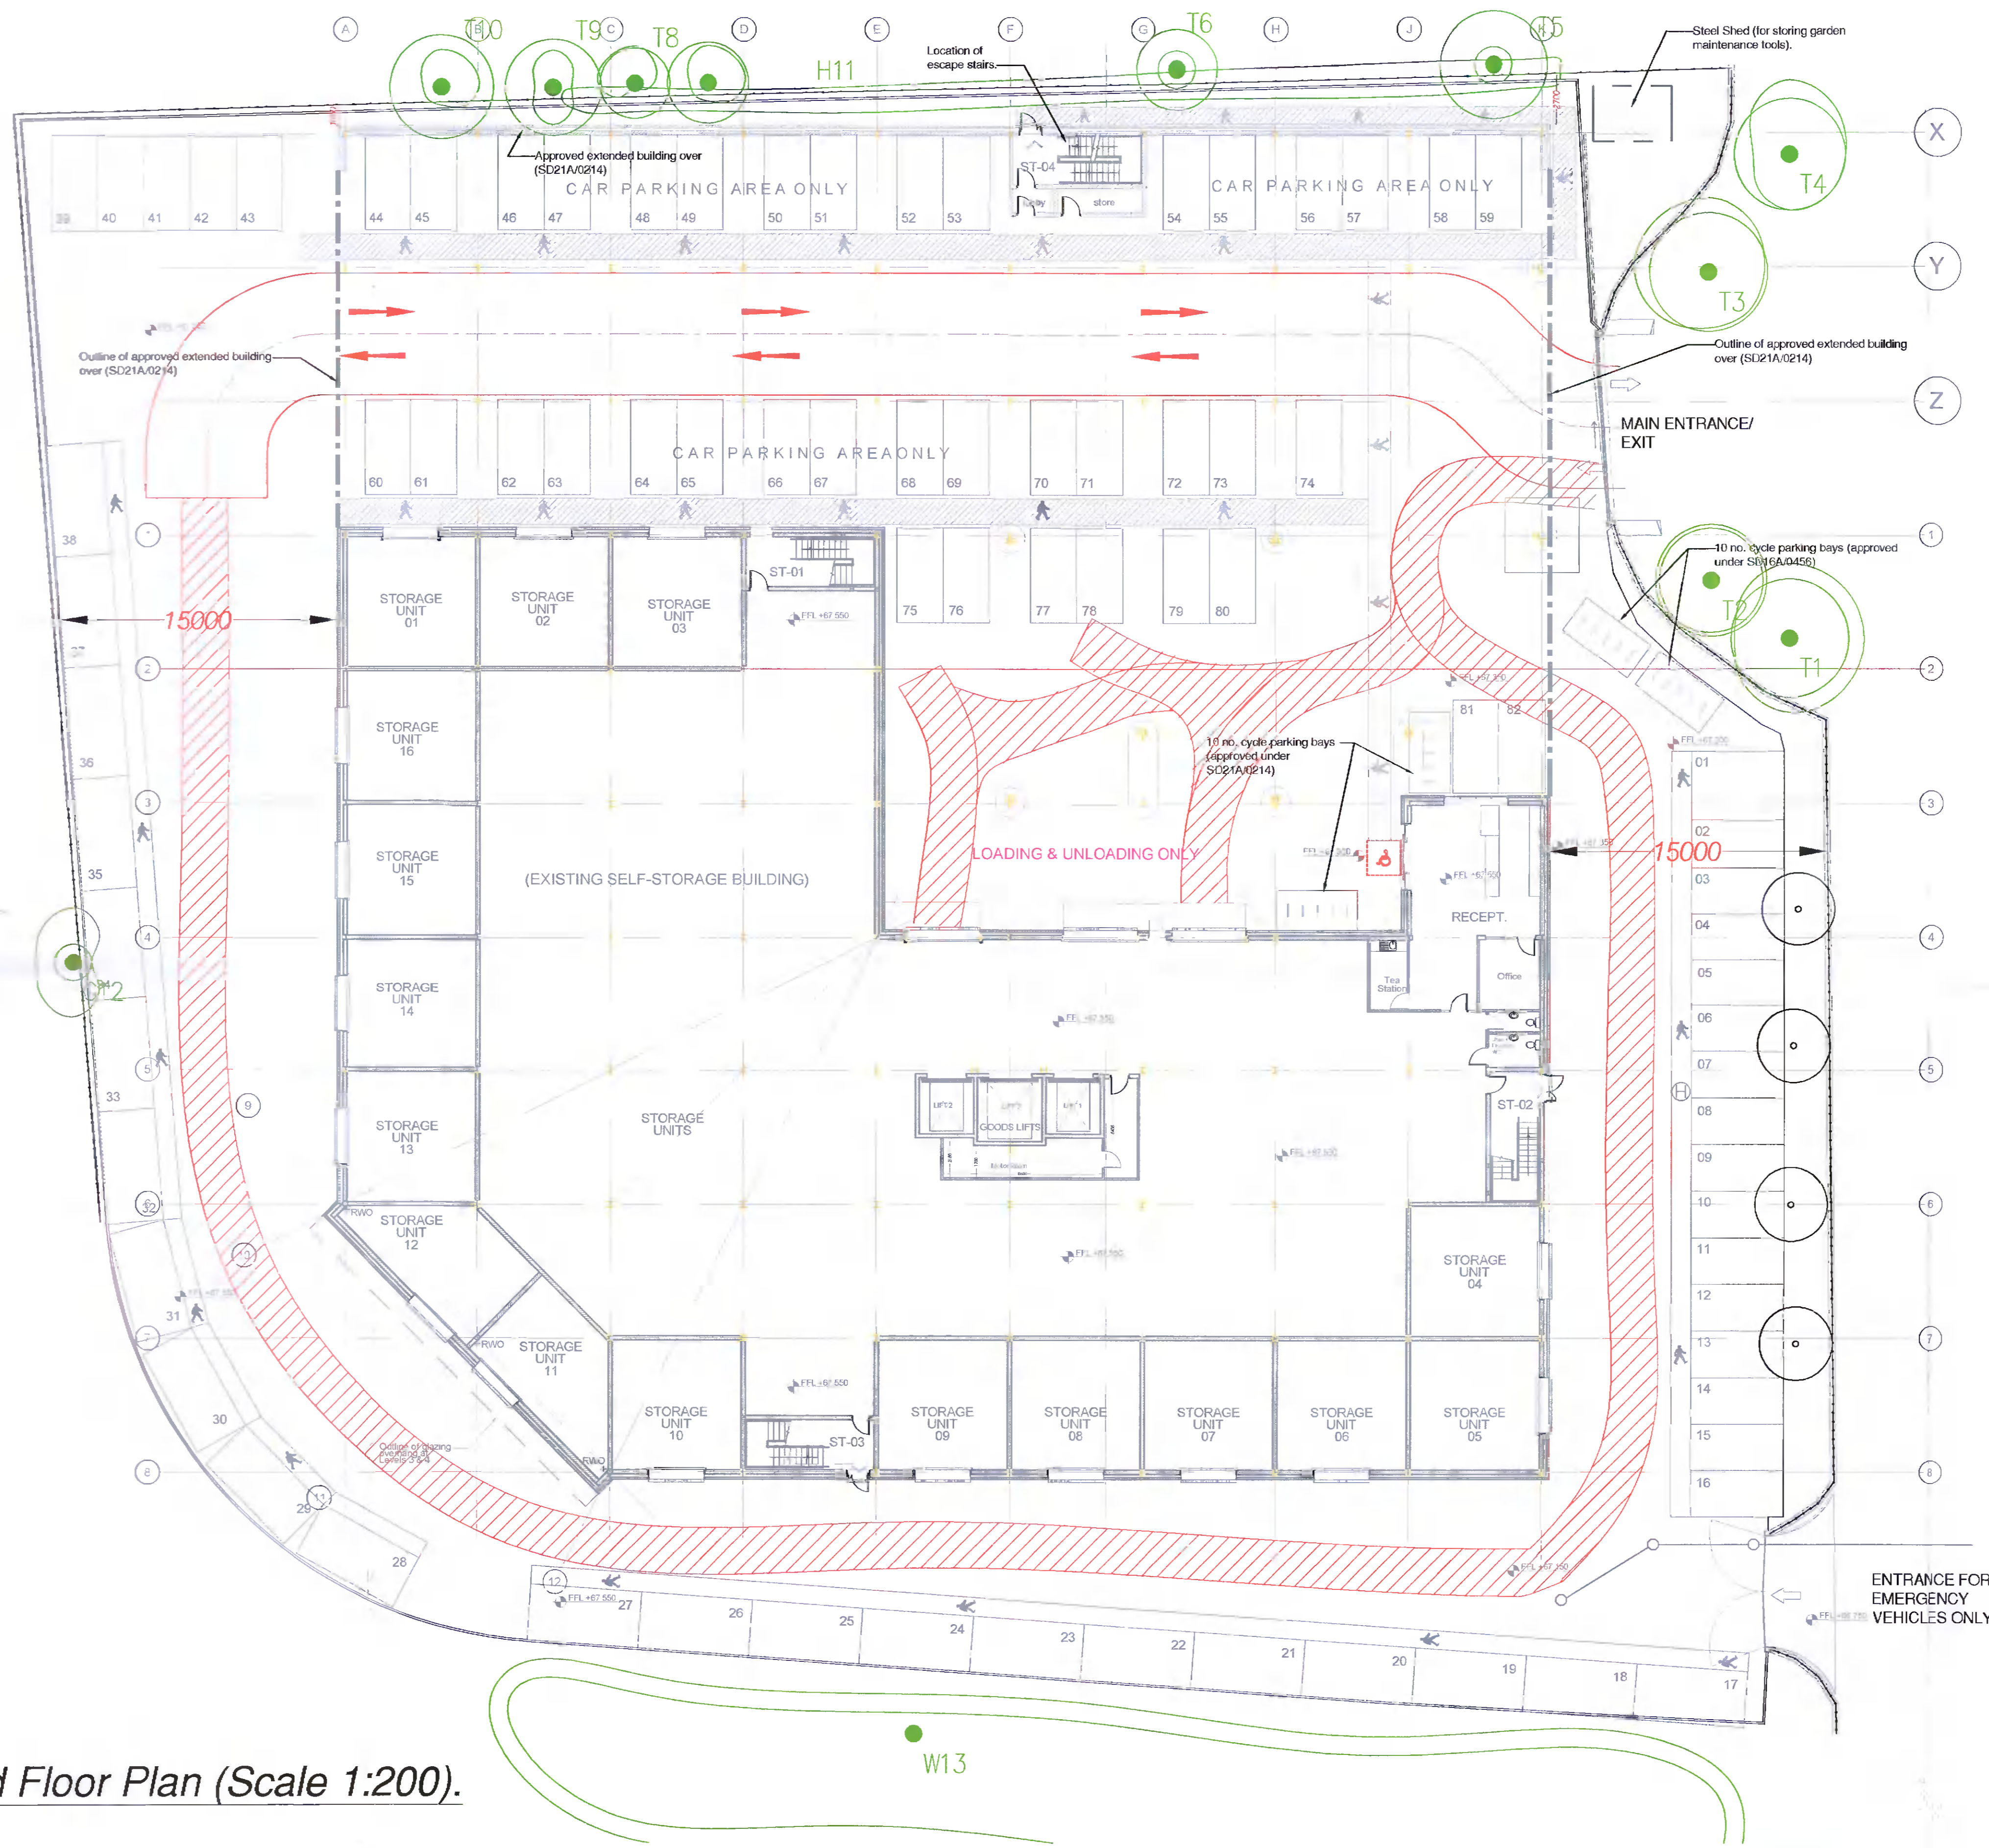

7.5 tonne Box Van
 Overall Length 8.01m
 Overall Width 2.10m
 Overall Body Height 3.55m

Travel path for a Box Van

Pedestrian pathways

82 Car Parking Spaces

Internal Gross Area (extended floor areas)

Third Floor	-Proposed Extension (Pink)	23,638 sq ft	2,198 sqm
Fourth Floor	-Proposed Extension (Pink)	23,638 sq ft	2,198 sqm
Total Floor Area		47,276 sq ft	4,396 sqm

Ground Floor Plan (Scale 1:200).

NOTES	REV. DATE	DETAILS	INITIALS	REV. DATE	DETAILS	INITIALS	REV. DATE	DETAILS	INITIALS	REV. DATE	DETAILS	INITIALS	NORTH POINT	KEY PLAN

J.M. Johnston
 management & design

No. 53, Church Street, Cavan, Co Cavan. Tel: 049-4365462 E-mail: info@jmjohnstons.ie
 Fax: 049-4365467 Web: jmjohnstons.ie

PROJECT: EXTENSION TO SELF STORAGE UNIT AT BALLYMOUNT PROJECT NO.: 21_31 DATE: 04-04-2022
 CLIENT: HSIL PROPERTIES DRAWING NO.: 2131-P-25 REVISION:
 TITLE: GROUND FLOOR LAYOUT - WITH SITE LAYOUT PLAN DRAWN BY: KS SCALE AT A1: 1:200
 ISSUE TYPE: PLANNING APPLICATION STAGE CHECKED BY: JJ SCALE AT A3: NTS