


North-West Elevation (Scale 1:200).

FACADE FINISHES LEGEND					
CODE	DESCRIPTION	ELEMENT	REF.	CODE	DESCRIPTION
01	METAL COMPOSITE CLADDING KINGSSPAN - MINI MICRO RB KS-1000 PANELS COLOUR - CORNFLOWER BLUE	CLADDING	EWS-101	07	DOUBLE GLAZED WINDOW UNITS
02	METAL COMPOSITE CLADDING KINGSSPAN - MINI MICRO RB KS-1000 PANELS COLOUR - SUNFLOWER YELLOW	CLADDING	EWS-102	08	CURVED COMPOSITE CLADDING TO ROOF
03	TOP HAT SECTION COLOUR - SUNFLOWER YELLOW	TOP HAT	EWS-103	09	EAVES DETAIL COLOUR - SUNFLOWER YELLOW
04	PLASTER & PAINT FINISH	BLOCKWORK	EWS-201	11	ROLLER SHUTTER DOORS COLOUR - SUNFLOWER YELLOW
06	STICK BUILT CURTAIN WALLING SYSTEM	GLAZING	EWS-501		

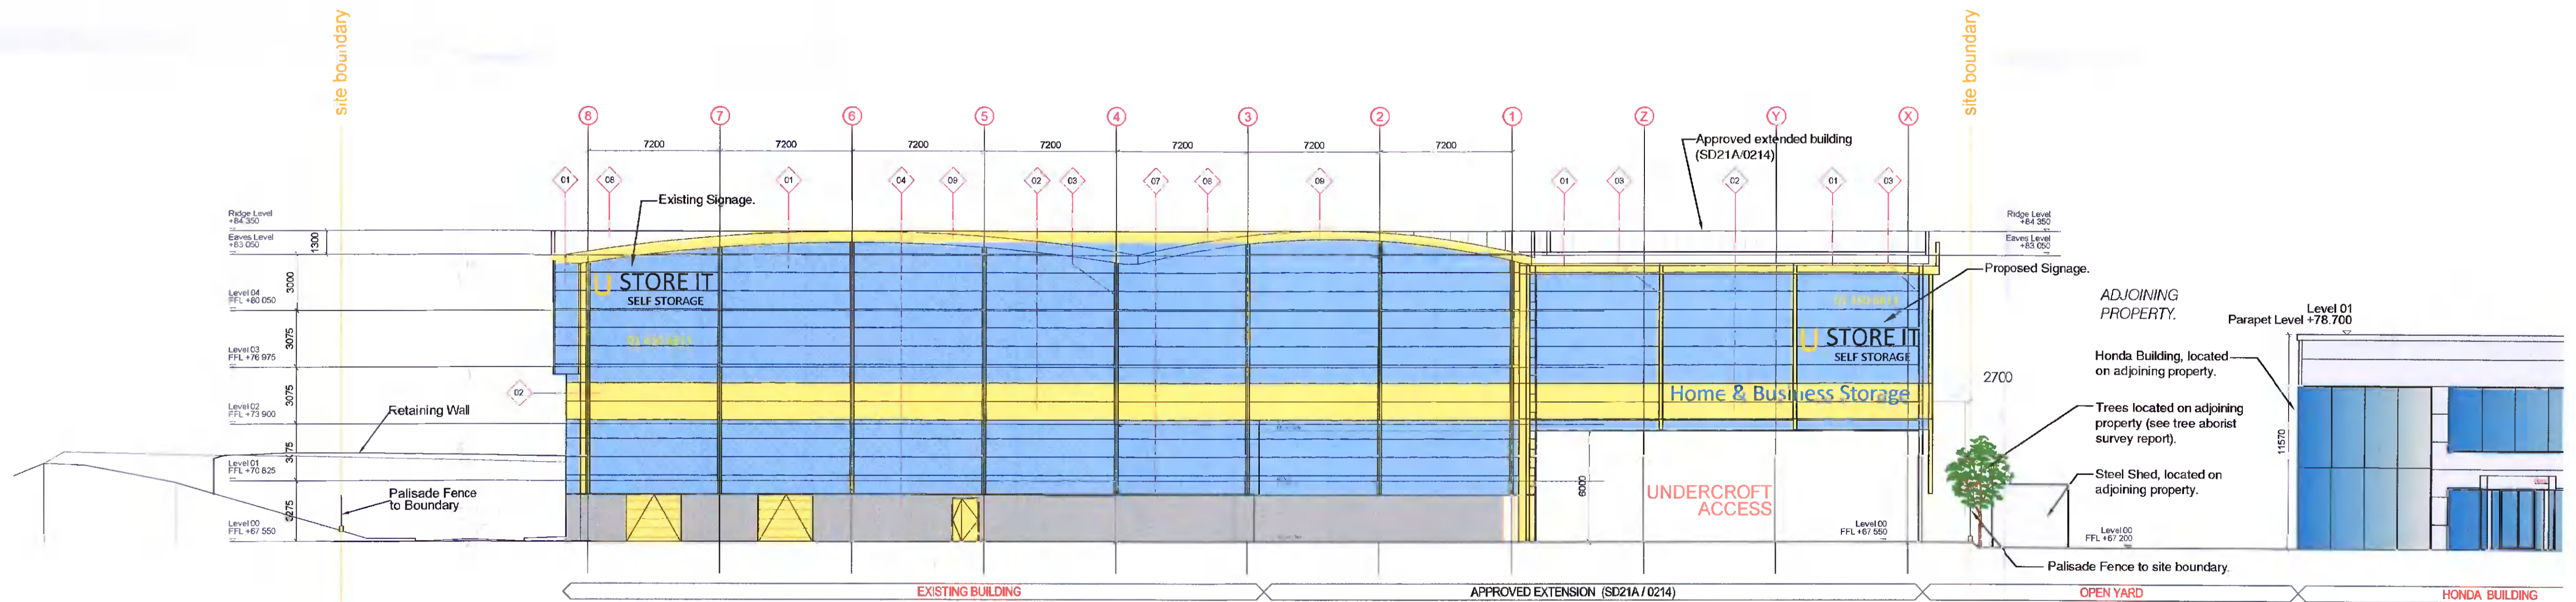

South-East Elevation (Scale 1:200).

CLADDING COLOURS:



Cornflower Blue BS 18E53 for the main cladding panels.

Sunflower Yellow BS 10E55 for the fascia, eyebrow, top hat sections, windows at upper levels and flashings around upper level windows, underside and fascia of canopy, sectional doors and external fire doors. Vertical fins are removed.

PLANNING DRAWINGS ONLY

NOTES	REV.	DATE	DETAILS	INITIALS	REV.	DATE	DETAILS	INITIALS	REV.	DATE	DETAILS	INITIALS	REV.	DATE	DETAILS	INITIALS	REV.	DATE	DETAILS	INITIALS	REV.	DATE	DETAILS	INITIALS	REV.	DATE	DETAILS	

NORTH POINT

KEY PLAN

J.M. Johnston
management & design

No. 53, Church Street, Cavan, Co Cavan. Tel: 049-4365462 E-mail: info@jmjconsultants.ie
Fax: 049-4365467 Web: jmjconsultants.ie

PROJECT:	EXTENSION TO SELF STORAGE UNIT AT BALLYMOUNT BUSINESS PARK	PROJECT NO.:	21_31	DATE:	04-04-2022
CLIENT:	HSIL PROPERTIES	DRAWING NO.:	2131_P-32	REVISION:	
TITLE:	ELEVATIONS 03 & 04	DRAWN BY:	KS	SCALE AT A1:	1:200
ISSUE TYPE:	PLANNING APPLICATION STAGE	CHECKED BY:	JJ	SCALE AT A3:	NTS