




1 GA - CCB - NORTH ELEVATION
1 : 100
CCB = CLIENT CONTROL BUILDING

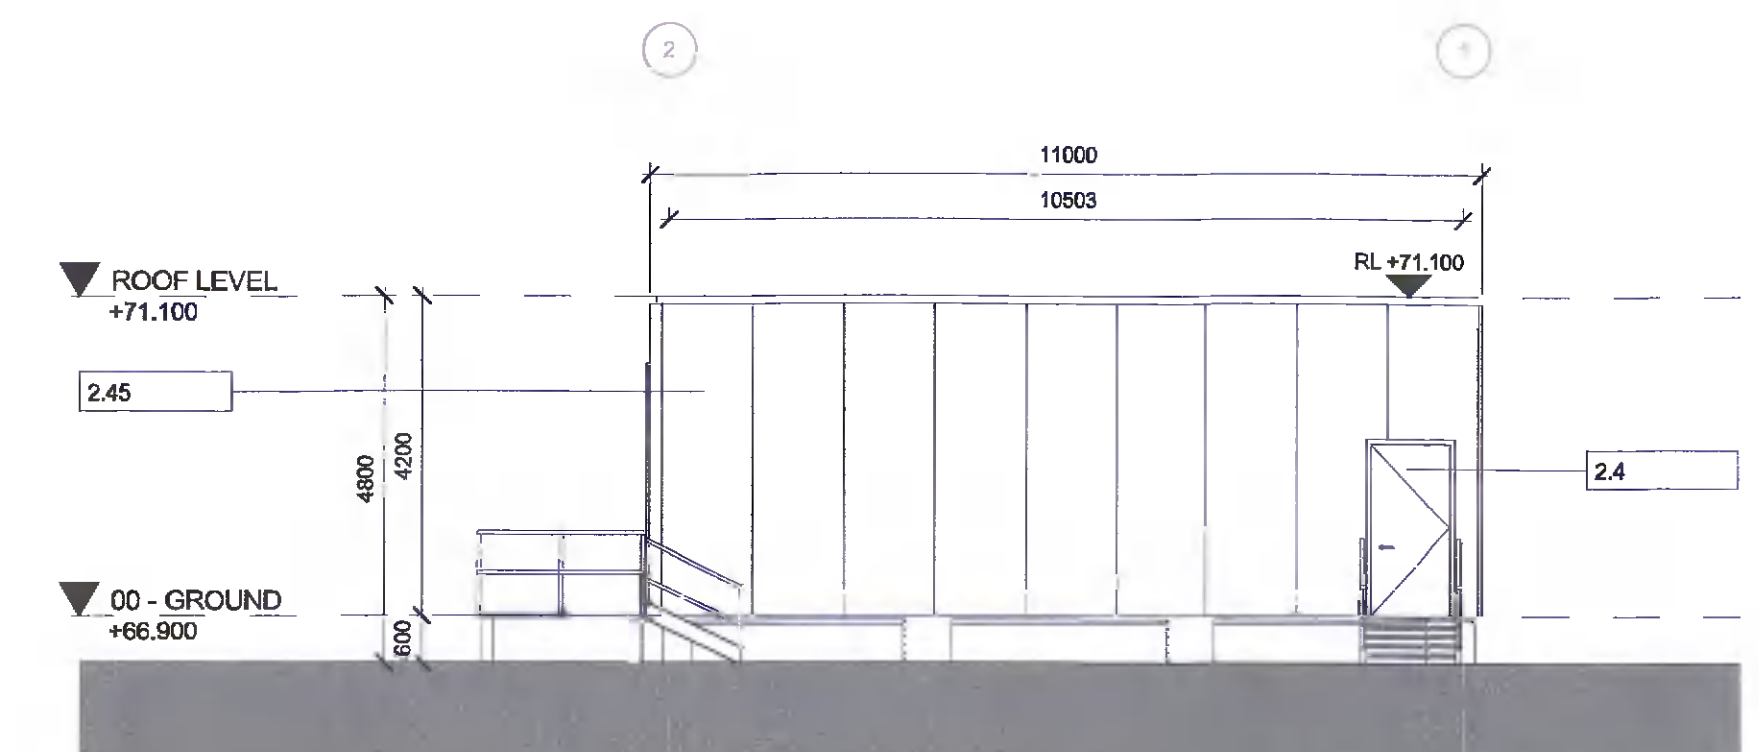


2 GA - CCB - WEST ELEVATION
1 : 100
CCB = CLIENT CONTROL BUILDING

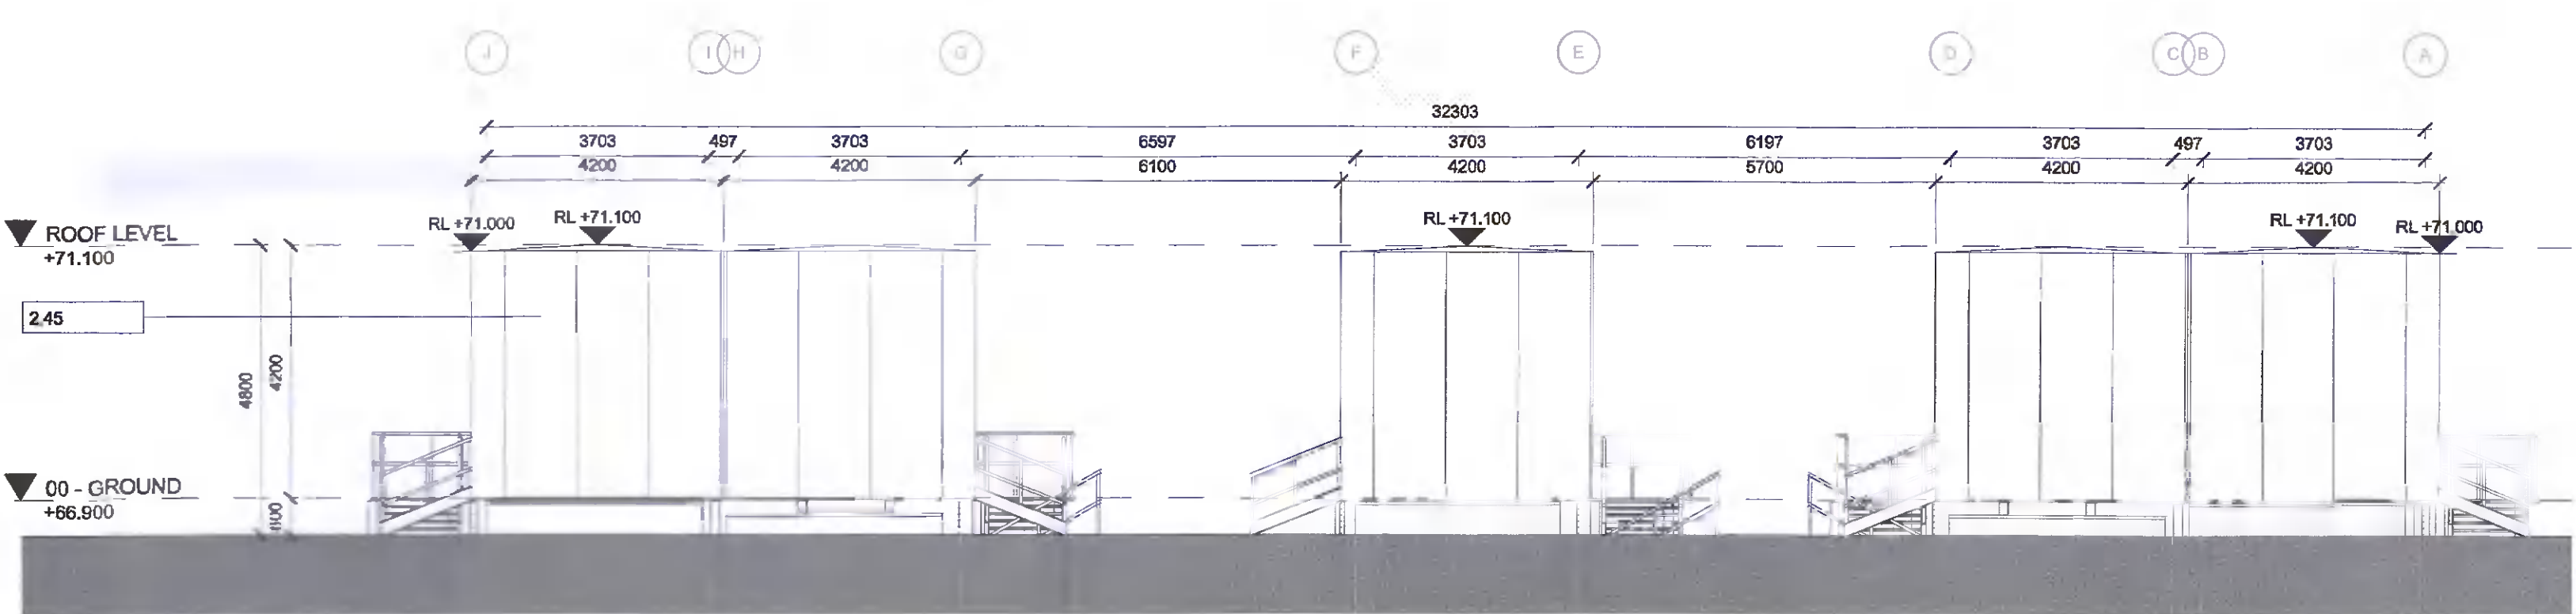


3 GA - CCB - SOUTH ELEVATION
1 : 100
CCB = CLIENT CONTROL BUILDING

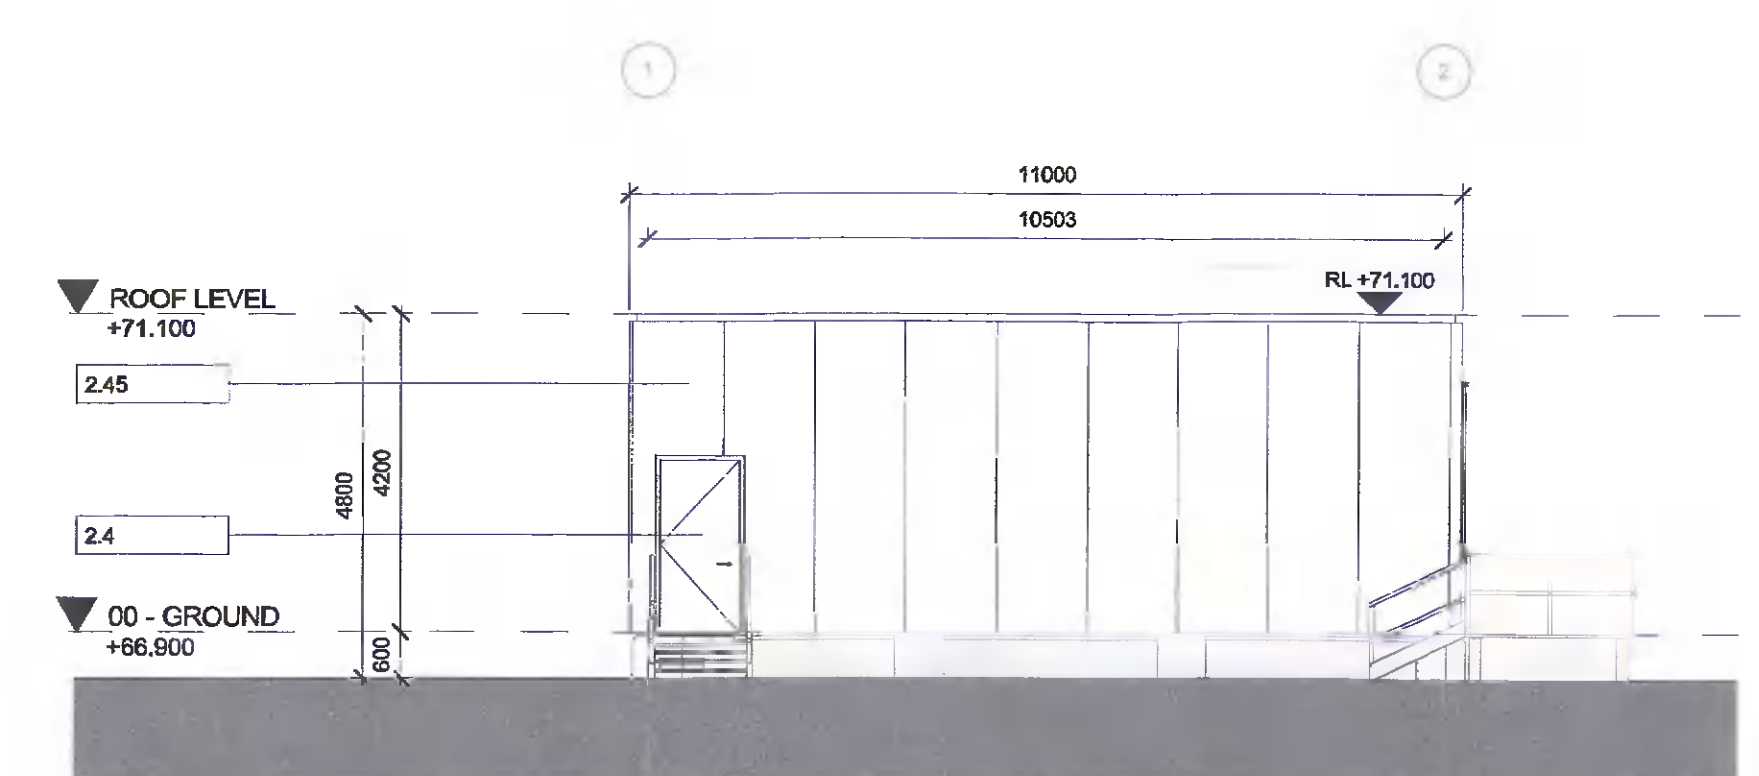

4 GA - CCB - EAST ELEVATION
1 : 100
CCB = CLIENT CONTROL BUILDING

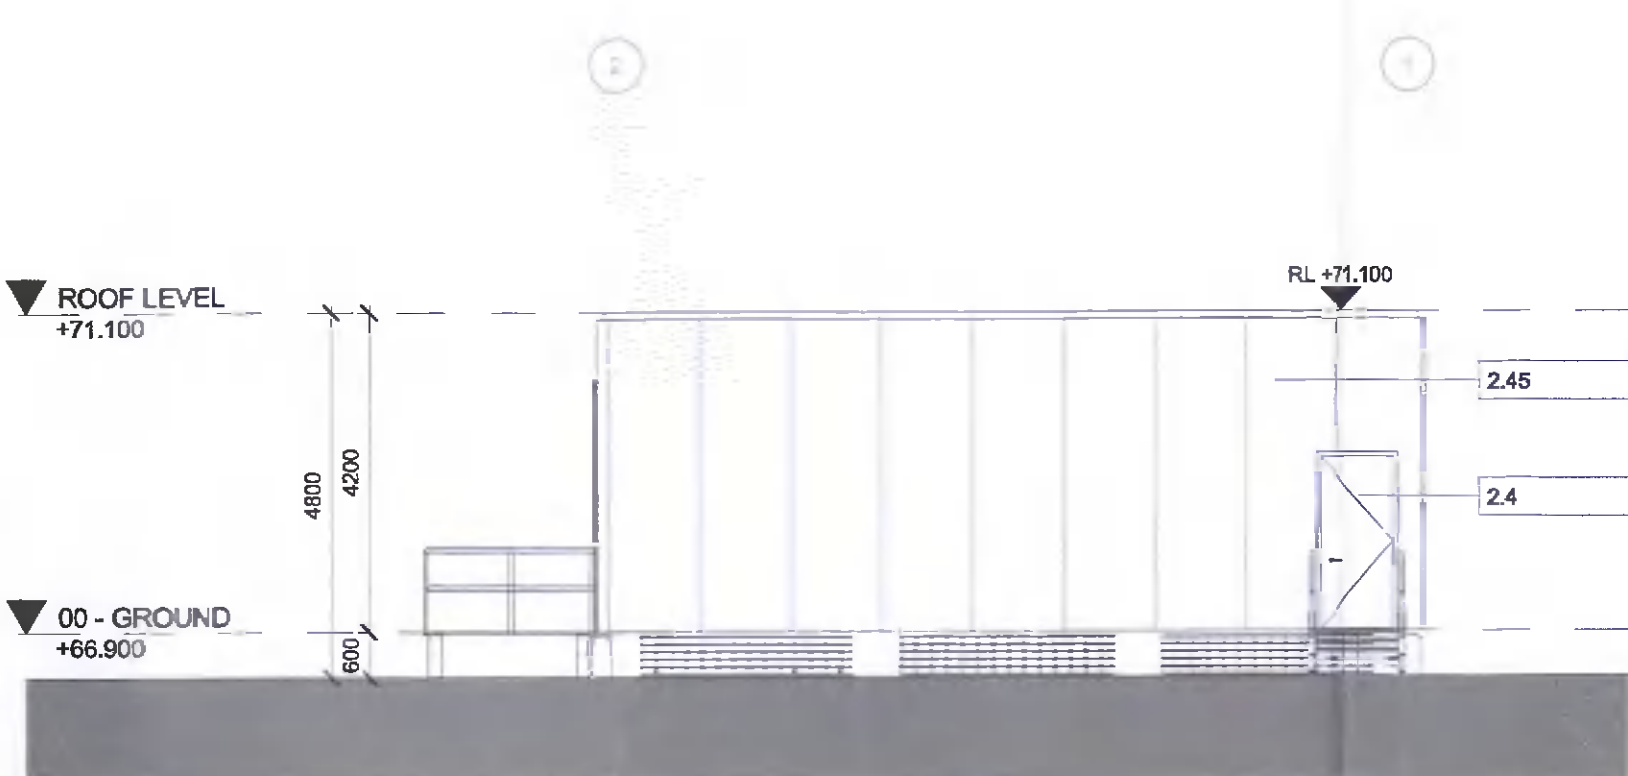

5 GA - CCB - INTERNAL WEST ELEVATION
1 : 100
CCB = CLIENT CONTROL BUILDING

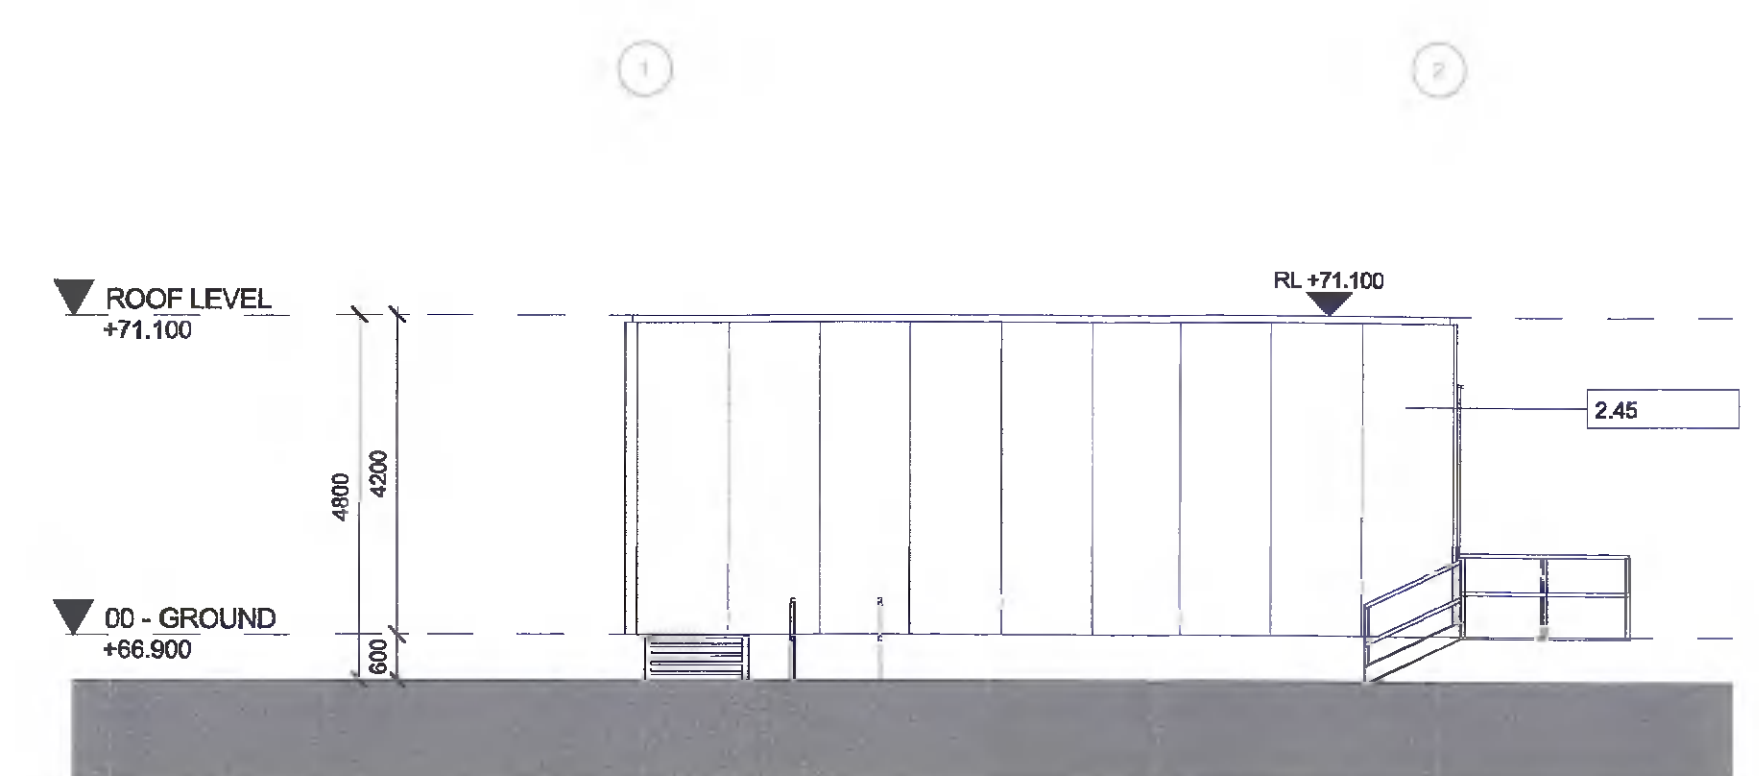

6 GA - CCB - INTERNAL EAST ELEVATION
1 : 100
CCB = CLIENT CONTROL BUILDING

CLIENT

BURK COMPUTER ENVIRONMENTS, INC.

10400 Rodgers Road
Houston, Texas 77070

Phone: 281-374-8644
Fax: 281-374-8992

HV Main Contractor

STRUCTURAL ENGINEER

ARCHITECT

Henry J Lyons

LEGEND

Key Value	Keynote Text
2.4	EXTERNAL GRADE STEEL DOORS POWDER COATED, FINISH - COLOUR RAL 7012 BASALT
2.45	CORRUGATED METAL PANEL TO MATCH THE COLOUR OF THE SELECTED CLADDING PANELS ON GIS BUILDING, FINISH - COLOUR RAL 7012 BASALT
2.46	CORRUGATED METAL ROOF, FINISH - COLOUR RAL 7012 BASALT

NOTES

DISCIPLINE

Henry J Lyons

PROJECT

ESSDUB98 - KISHOGE 110kV SUBSTATION

Rev	Date	Description	By	Ckd
P1	14/04/2022	ISSUED FOR PLANNING	CDA	JM

CONFIDENTIAL INFORMATION: This drawing/document and all design details, inventions or developments covered or derived thereby are confidential and the exclusive property of the owner (or its affiliates), which reserve all rights in the drawing/document. Copying, reproduction, duplication, or distribution to a third party, in whole or in part, is forbidden unless expressly authorised in writing.

Drawn by CDA	Checked by JM	Date 05/11/21
Scale (@ A1) As indicated	Status code A1	Project number 95018

Drawing Title

PROPOSED CLIENT CONTROL BUILDING ELEVATIONS

Drawing Number

(Project Code-Originator-Volume-Level-Type-Role-Sheet no.)

ESSDUB98- HJL- 02- XX- DR- A-4000

Revision

P1