

18m Alpha 3.0 STREETPOLE

THE DRAWING IS TO BE READ IN CONJUNCTION WITH ALL ENGINEERS & ARCHITECTS DRAWINGS AND SPECIFICATIONS. IT IS NOT TO BE USED WHERE A CONFLICT OF INTEREST EXISTS OR WHERE IT IS NOT INTENDED TO BE USED. CONSULTANTS TO BE INFORMED IMMEDIATELY OF ANY DISCREPANCIES BEFORE WORK PROCEEDS.

NOT FOR CONSTRUCTION

No.	Revision	Date	By	Chd
A	ISSUED FOR PLANNING	25/03/22	PP	JR

DELMEC

10 Barrowside Business Park, Sleaty Road,
Grangeucullen, Carlow, R93 E3W7,
Rep. of Ireland

celnexus
driving telecom connectivity

Signal Infrastructure Ltd.
Suite 311 Q House, 76 Furze Road,
Sandyford Industrial Estate, Dublin 18,
D18 YV50, IRELAND

Jason Redmond & Associates Consulting Engineers

Civil Structural
Project Management
5 Lisnard Court, Portlaoise,
Co. Laois,
PH: 05786 01155
Email: info@jrassoc.ie

PLANNING

Signal site ID: CIG_03677

Operator site ID: DU1664

Site Name

BALLYROAN ROAD

Site Address

PUBLIC GRASS VERGE ALONG BALLYROAN ROAD
BALLYROAN ROAD, BUTTERFIELD
DUBLIN 16

Title

CELLNEX SMART STREETPOLE
ELEVATION

Designed JR

Date 25.03.2022


Drawn PP

Scale 1:100

Rev. A

Dwg No. DU1664-103A

DWG LOCATION: (SEE SITE PLAN) 6.50.00.00001 - 0.00.00.00001 - 0.00.00.00001 - 0.00.00.00001

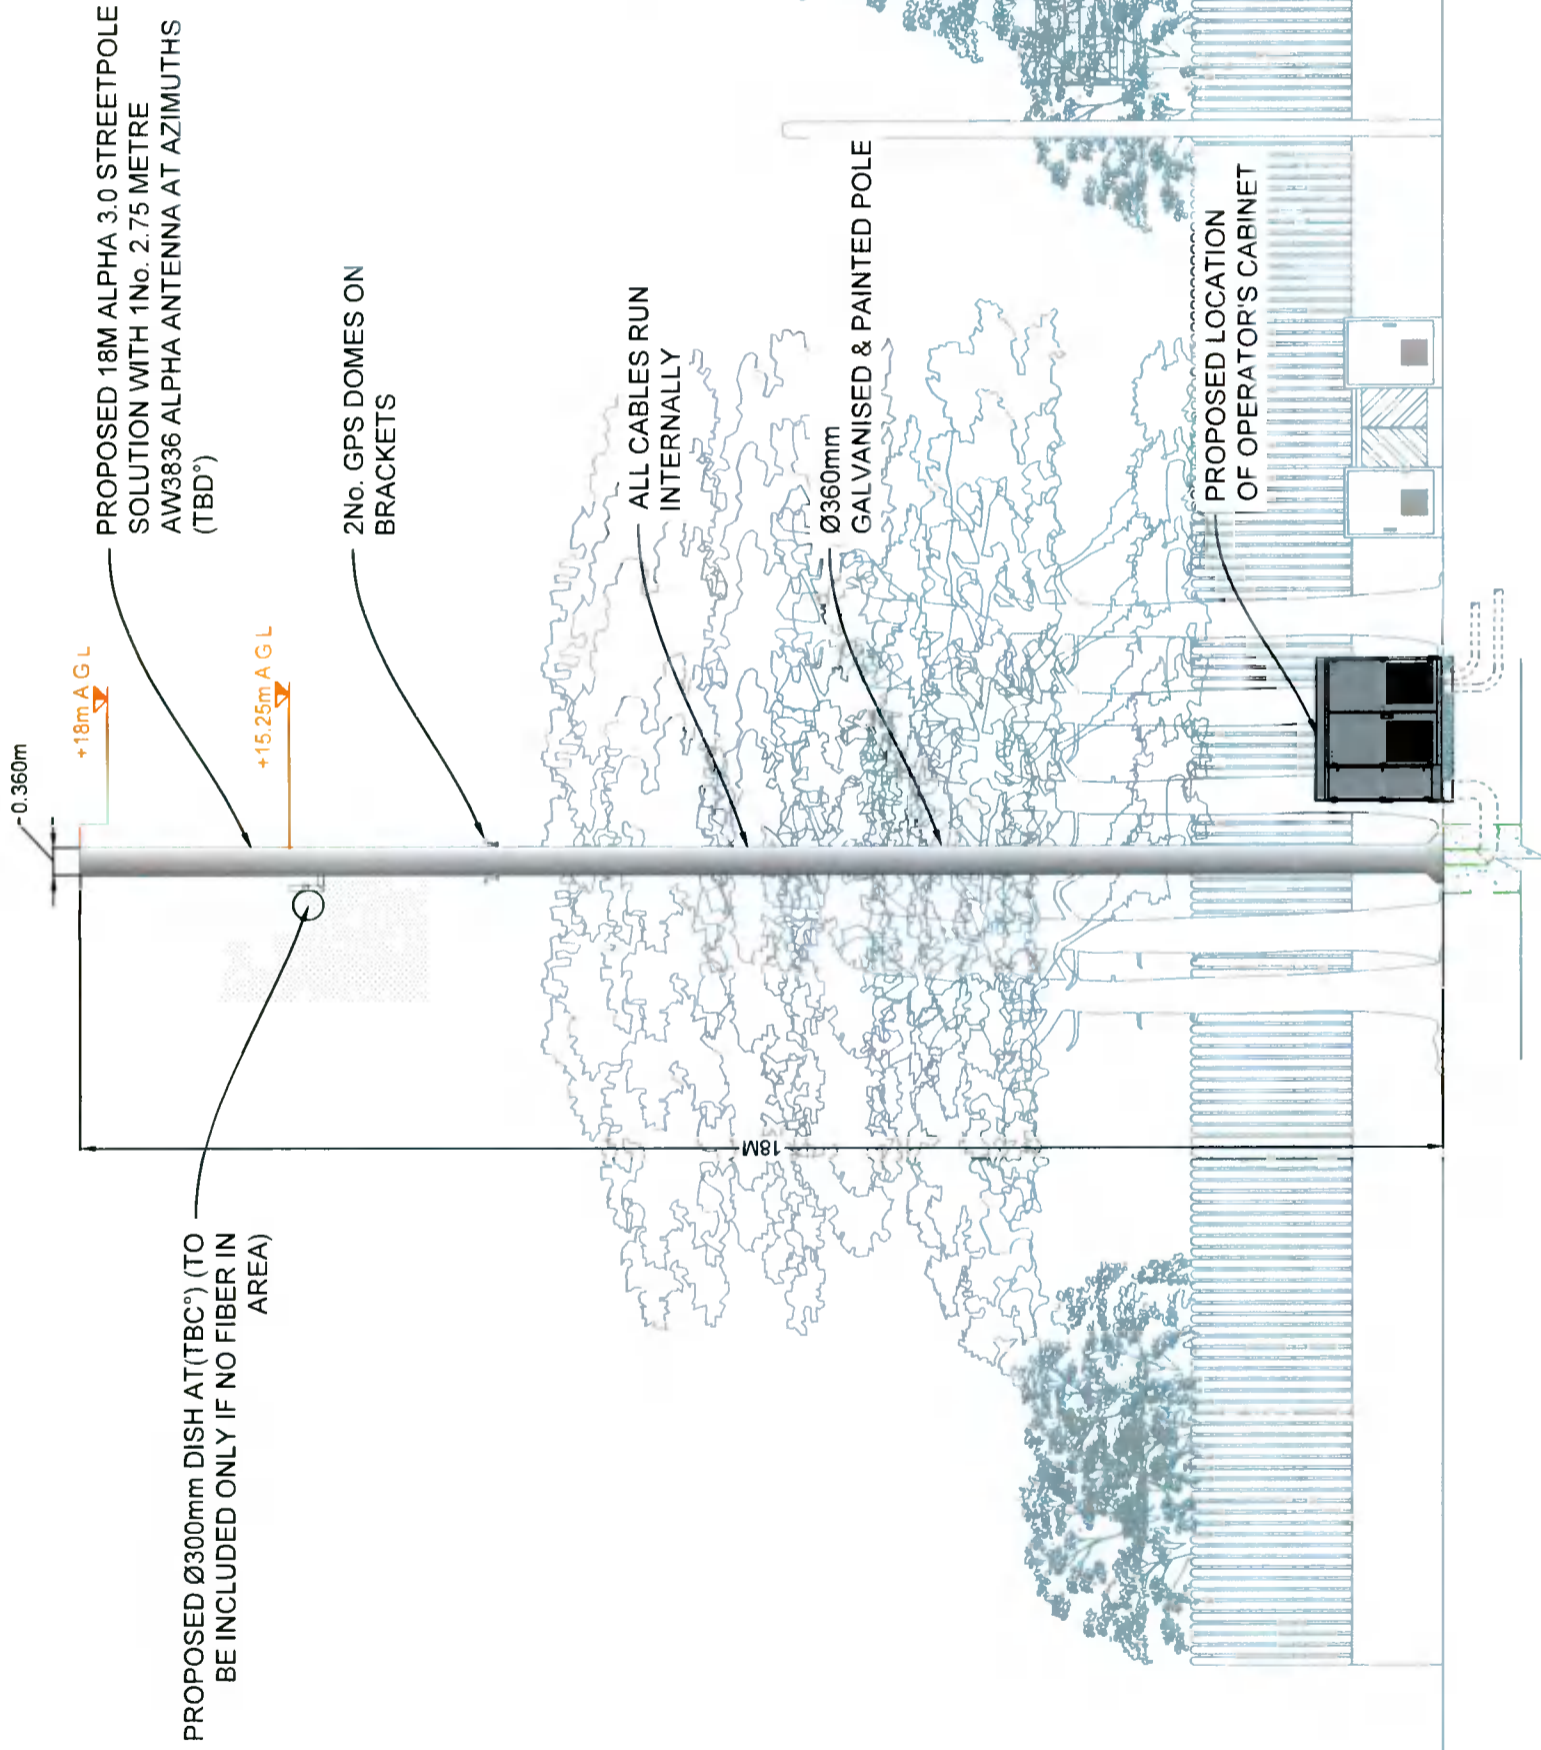

ELEVATION

SCALE 1:100

18m Alpha 3.0 STREETPOLE

THIS DRAWING IS TO BE READ IN CONJUNCTION WITH ALL ENGINEERS & ARCHITECTS DRAWINGS. DIMENSIONS SHOWN ON THIS DRAWING ARE TO BE USED WHERE A CONFLICT OF DIMENSIONS EXISTS BETWEEN THIS DRAWING AND ANY OTHER DRAWING.

CONSULTANTS TO BE INFORMED IMMEDIATELY OF ANY DISCREPANCIES BEFORE WORK PROCEEDS.

NOT FOR CONSTRUCTION

Approved
Digital Certificate Issued (DCA)

No.	Revision	Date	By	Ckd
A	ISSUED FOR PLANNING	25/03/22	PP	JR

DELMEC

10 Barronside Business Park, Sissy Road,
Graiguskullen, Carlow, R93 E3W7,
Rep of Ireland

celnex
driving telecom connectivity

Celnet Infrastructure Ltd.
Suite 311, Q House, 76 Furze Road
Sandyford Industrial Estate, Dublin 18
D18 YW50, IRELAND.

Jason Redmond & Associates Consulting Engineers

Civil Structural
Project Management
5 Lisnard Court, Portlaoise,
Co. Laois,
PH 05786 81155
Email: info@jra.ie

PLANNING

Signal site ID CIG_03677

Operator site ID DU1664

Site Name BALLYROAN ROAD

Site Address
PUBLIC GRASS VERGE ALONG BALLYROAN ROAD
BALLYROAN ROAD, BUTTERFIELD
DUBLIN 16

Title
CELLNEX SMART STREETPOLE
SCHEMATIC ELEVATION

Designed JR Date 25.03.2022

Drawn PP Scale NTS Rev. A

Dwg No. DU1664-104

DWG LOCATION: C:\JRA\123456789\BALLYROAN_16\BALLYROAN_16_104_104.DWG



18m Alpha 3.0 STREETPOLE

THE DRAWINGS TO BE READ IN CONJUNCTION WITH ALL ENGINEERS & ARCHITECTS SPECIFICATIONS AND CONDITIONS OF CONTRACT. NO LIABILITY IS ACCEPTED FOR INFORMATION OBTAINED FROM ANY SOURCE OTHER THAN THAT PROVIDED BY THE DRAWING.

NOT FOR CONSTRUCTION

No.	Revision	Date	By	Ckd
A	ISSUED FOR PLANNING	20/03/22	PP	JR

DELMEC

10 Barronside Business Park, Sleaty Road,
Graysurcullen, Carlow, R93 E3W7,
Rep. of Ireland

celnex
driving telecom connectivity

Signal Infrastructure Ltd.
Suite 311, Q House, 76 Furze Road,
Sandyford Industrial Estate, Dublin 18
D18 YV5D, IRELAND.

Jason Redmond & Associates Consulting Engineers

Civil Structural
Project Management
5 Lisnard Court, Pomatoise,
Clonsilla, PH: 05786 81155
Email: info@grassc.ie

PLANNING

Signal site ID: CIG_03677

Operator site ID: DU1664

Site Name

BALLYROAN ROAD

Site Address

PUBLIC GRASS VERGE ALONG BALLYROAN ROAD
BALLYROAN ROAD, BUTTERFIELD
DUBLIN 16

Title

CELLNEX SMART STREETPOLE
STANDARD ELEVATION AND DETAILS

Designed: JR

Date: 25.03.2022


Drawn: PP

Scale: AS

Rev: A


Dwg No: DU1664-105

DWG LOCATION: C:\Users\jredmond\OneDrive\Documents\Projects\18m Alpha 3.0 Streetpole\18m Alpha 3.0 Streetpole.dwg

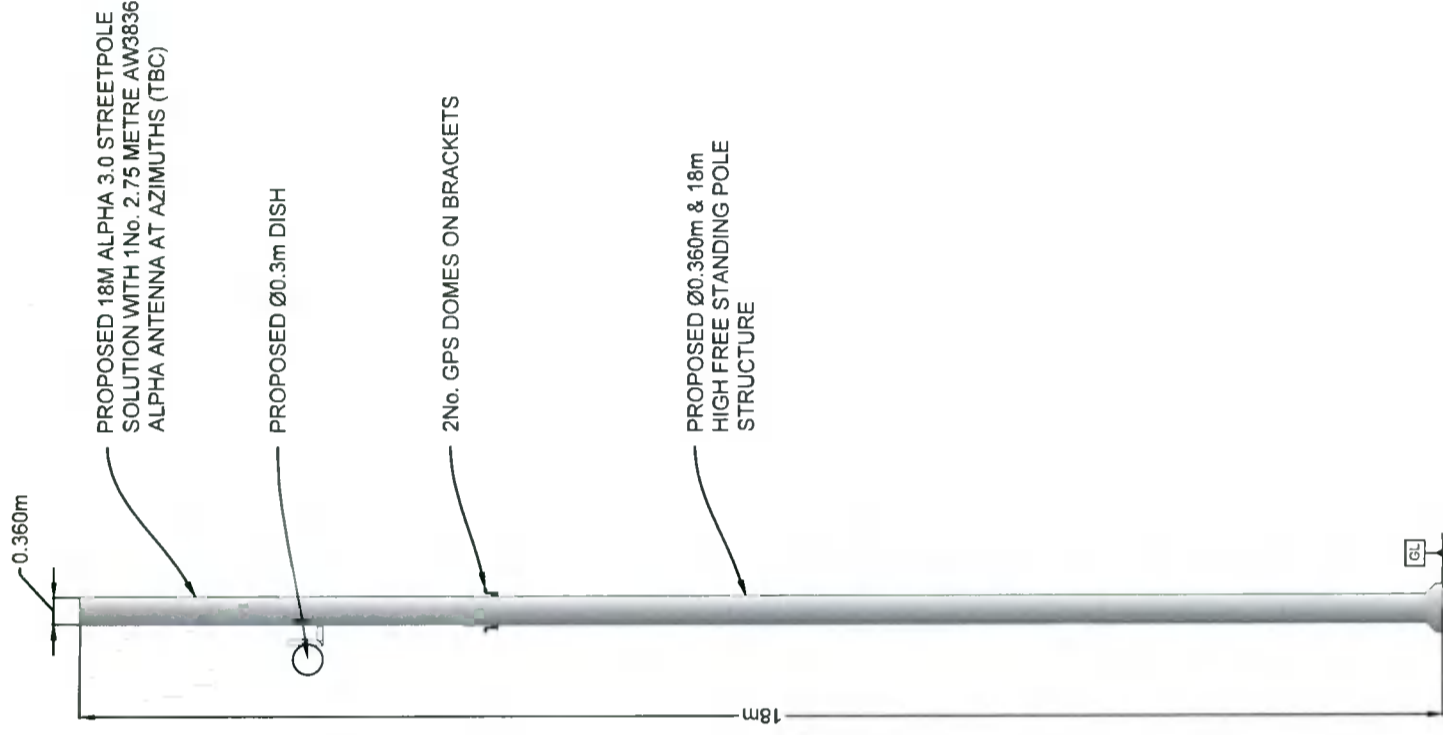


TYPICAL POLE


SCALE 1:100

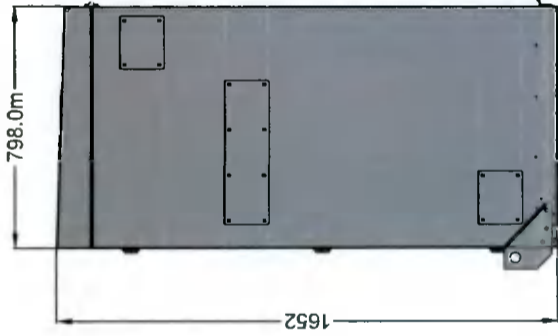


R/H SIDE VIEW

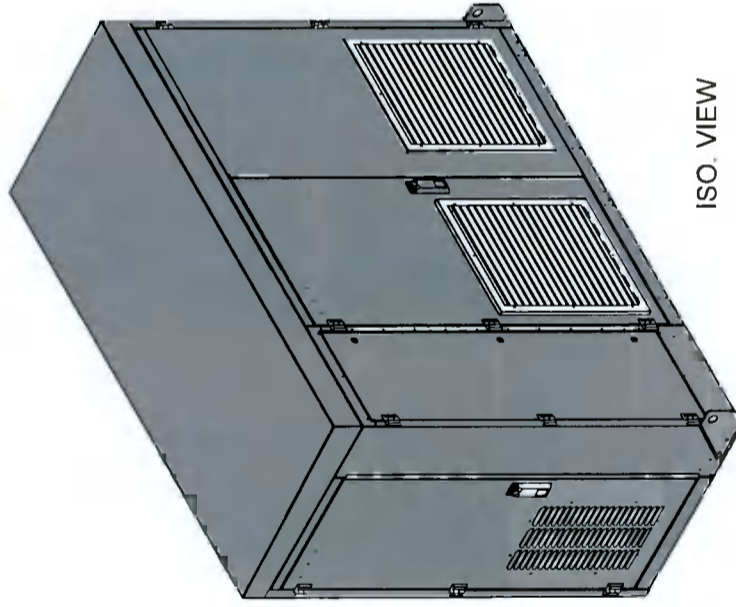

ISO VIEW

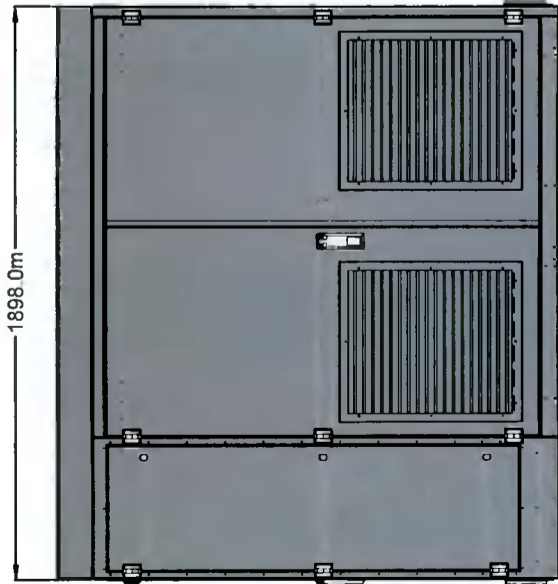

FRONT VIEW

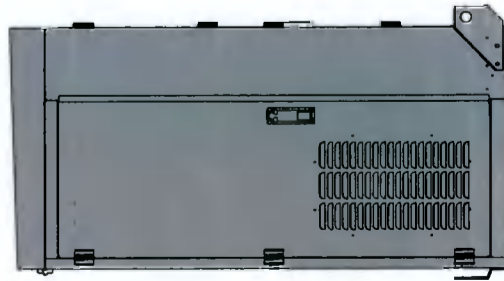

L/H SIDE VIEW

TYPICAL CABINET

SCALE 1:25

18m Alpha 3.0 STREETPOLE



No.	Revision	Date	By	Ckd
A	ISSUED FOR PLANNING	30/03/22	PP	JR

DELMEC

10 Barrowade Business Park, Slattery Road,
Crumlin, Dublin 15, Ireland

celnex
driving telecom connectivity

Signal Infrastructure Ltd.
Suite 311, Q House, 76 Furze Road,
Sandyford Industrial Estate, Dublin 18,
D18 YV50, IRELAND.

Jason Redmond & Associates Consulting Engineers

Civil Structural
Project Management
5 Lisnard Court, Portlaoise,
Co. Laois.
Ph: 05786 81155
Email: info@jrasc.ie

PLANNING

Cignal site ID CIG_03677

Operator site ID DU1664

Site Name BALLYROAN ROAD

Site Address PUBLIC GRASS VERGE ALONG BALLYROAN ROAD

BALLYROAN ROAD, BUTTERFIELD

DUBLIN 16

Title CELLNEX SMART STREETPOLE

COMREG MAP

Designed JR Date 28.01.2022


Drawn PP Scale 1:20,000

Rev. A

Dwg No. DU1664-107

DRG LOCATION: see CIG 03677 and DU 1664 for details

- LEGEND:**
- Search Ring Radius
 - Radius Area (2km)
 - Proposed Site
 - Existing Vodafone site shown thus
 - Existing EIR site shown thus
 - Existing H3Gi site shown thus

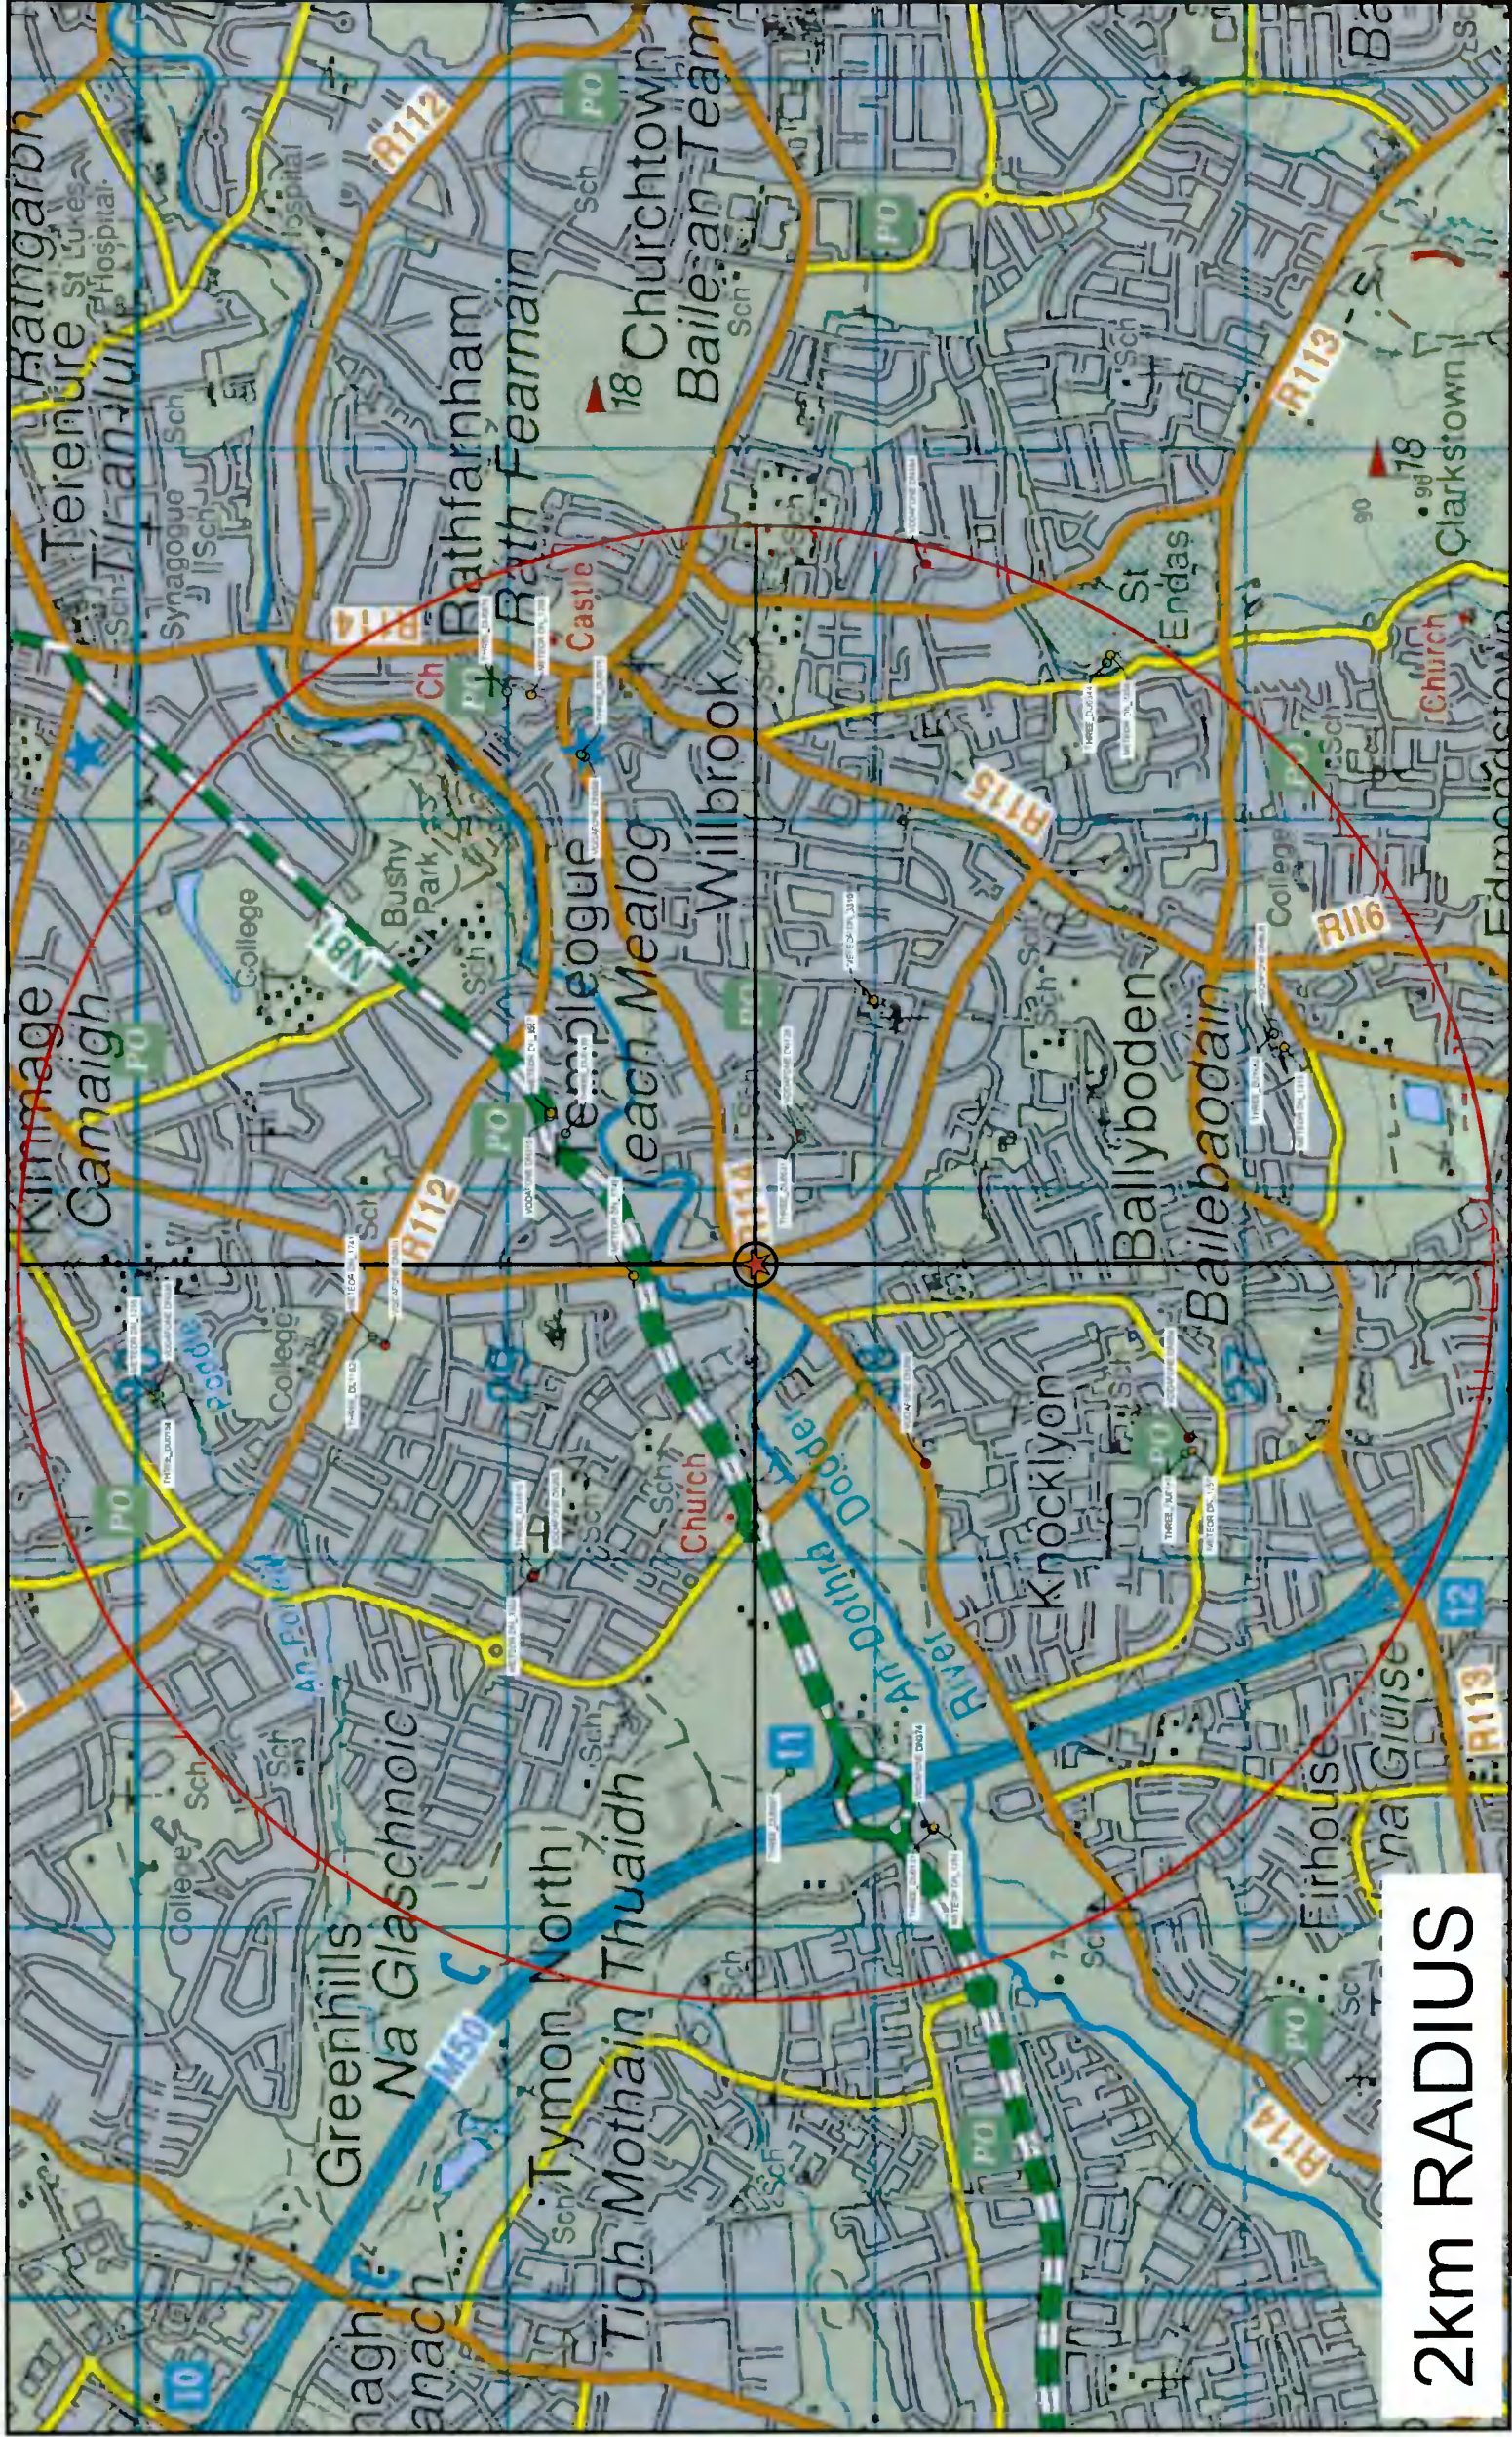

LOCATION MAP

SCALE 1:20,000

2km RADIUS

18m Alpha 3.0 STREETPOLE

THIS DRAWING IS TO BE READ IN CONJUNCTION WITH ALL ENGINEERS & ARCHITECTS DRAWINGS AND SPECIFICATIONS. ANY INFORMATION NOT TAKEN TO BE USED WHERE A CONFLICT OF INFORMATION EXISTS IS TO BE IGNORED.

CONSULTANTS TO BE INFORMED IMMEDIATELY OF ANY DISCREPANCIES BEFORE WORK PROCEEDS.

NOT FOR CONSTRUCTION

No.	Revision	Date	By	Ckd
A	INITIAL ISSUE	30/07/22	JP	JR



10 Barrowside Business Park, Sleaty Road,
Grangeacullen, Carlow, R93 E3W7,
Rep. of Ireland



driving telecom connectivity
Signal Infrastructure Ltd.
Suite 311, O House, 76 Furze Road,
Sandymount Industrial Estate, Dublin 18,
D18 YV50, IRELAND

Jason Redmond & Associates Consulting Engineers

Civil Structural
Project Management
5, Lisnard Court, Portlaoise,
Co. Laois,
PH: 05786 61155
Email: info@grassc.ie

PLANNING

Signal site ID: CIG_03677

Operator site ID: DU1664

Site Name: BALLYROAN ROAD

Site Address:
PUBLIC GRASS VERGE ALONG BALLYROAN ROAD
BALLYROAN ROAD, BUTTERFIELD
DUBLIN 16

Title:
SIGNAL SMART STREETPOLE
VRP INFORMATION

Designed: JR Date: 28.03.2022
Drawn: JP Scale: M Rev: A
Dwg No.: DU1664-VRP INFORMATION

VISUAL REFERENCE POINTS

DWG NO.	LOCATION	COORDINATES (ITM)	DISTANCE	BEARING	VISIBILITY
1	VRP 1	712630.0516, 728278.5852	116M	235°	Pole visible.
2	VRP 2	712676.1762, 728333.7901	50M	254°	Pole and cabinet visible.
3	VRP 3	701737.4720, 728475.9369	128M	7°	Pole and cabinet partially visible.
4	VRP 4	712761.6717, 728408.4807	72M	32°	Pole and cabinet partially visible.
5	VRP 5	712824.9173, 728436.8809	135M	50°	Top of pole visible.
6	VRP 6	712751.6833, 728368.6637	34M	54°	Pole and cabinet visible.
7	VRP 7	712761.5084, 728305.8148	56M	140°	Pole and cabinet visible.
8	VRP 8	712767.6370, 728266.0701	92M	154°	Pole and cabinet visible.
9	VRP 9	712777.7810, 728228.8943	130M	157°	Pole and cabinet partially visible.

18m Alpha 3.0 STREETPOLE

THIS DRAWING IS TO BE READ IN CONJUNCTION WITH ALL ENGINEERS & ARCHITECTS DRAWINGS. DIMENSIONS CAN VARY (NOT SCALING) TO BE USED WHERE A CONFLICT OF DIMENSIONS EXISTS TO GO BY WHAT YOU SEE ON SITE.

CONSULTANTS TO BE INFORMED IMMEDIATELY OF ANY DISCREPANCIES BEFORE WORK PROCEEDS.

NOT FOR CONSTRUCTION

No.	Revision	Date	By	Ckd
A	INITIAL ISSUE	30/03/22	PP	LR

DELMEC

10 Barrowside Business Park, Slayby Road,
Craughscullen, Carlow, R93 E3W7,
Rep. of Ireland



Cignal Infrastructure Ltd.
Suite 311, Q House, 76 Furze Road,
Sandyford Industrial Estate, Dublin 18
D18 YV50, IRELAND.

Jason Redmond & Associates Consulting Engineers

Civil Structural
Project Management
5 Lismard Court, Portlaoise,
Co. Laois.
Ph: 057 06 81155
Email: info@grass.ie

PLANNING

Signal site ID: CIG_03677

Operator site ID: DU1664

Site Name: BALLYROAN ROAD

Site Address: PUBLIC GRASS VERGE ALONG BALLYROAN ROAD, BALLYROAN ROAD, BUTTERFIELD DUBLIN 16

Title: SIGNAL SMART STREETPOLE VRP INFORMATION

Designed: R
Drawn: PP
Date: 28/03/2022
Scale: M
Rev: A

Dwg No.: DU1664-VRP INFORMATION

LOCATION: [unclear]

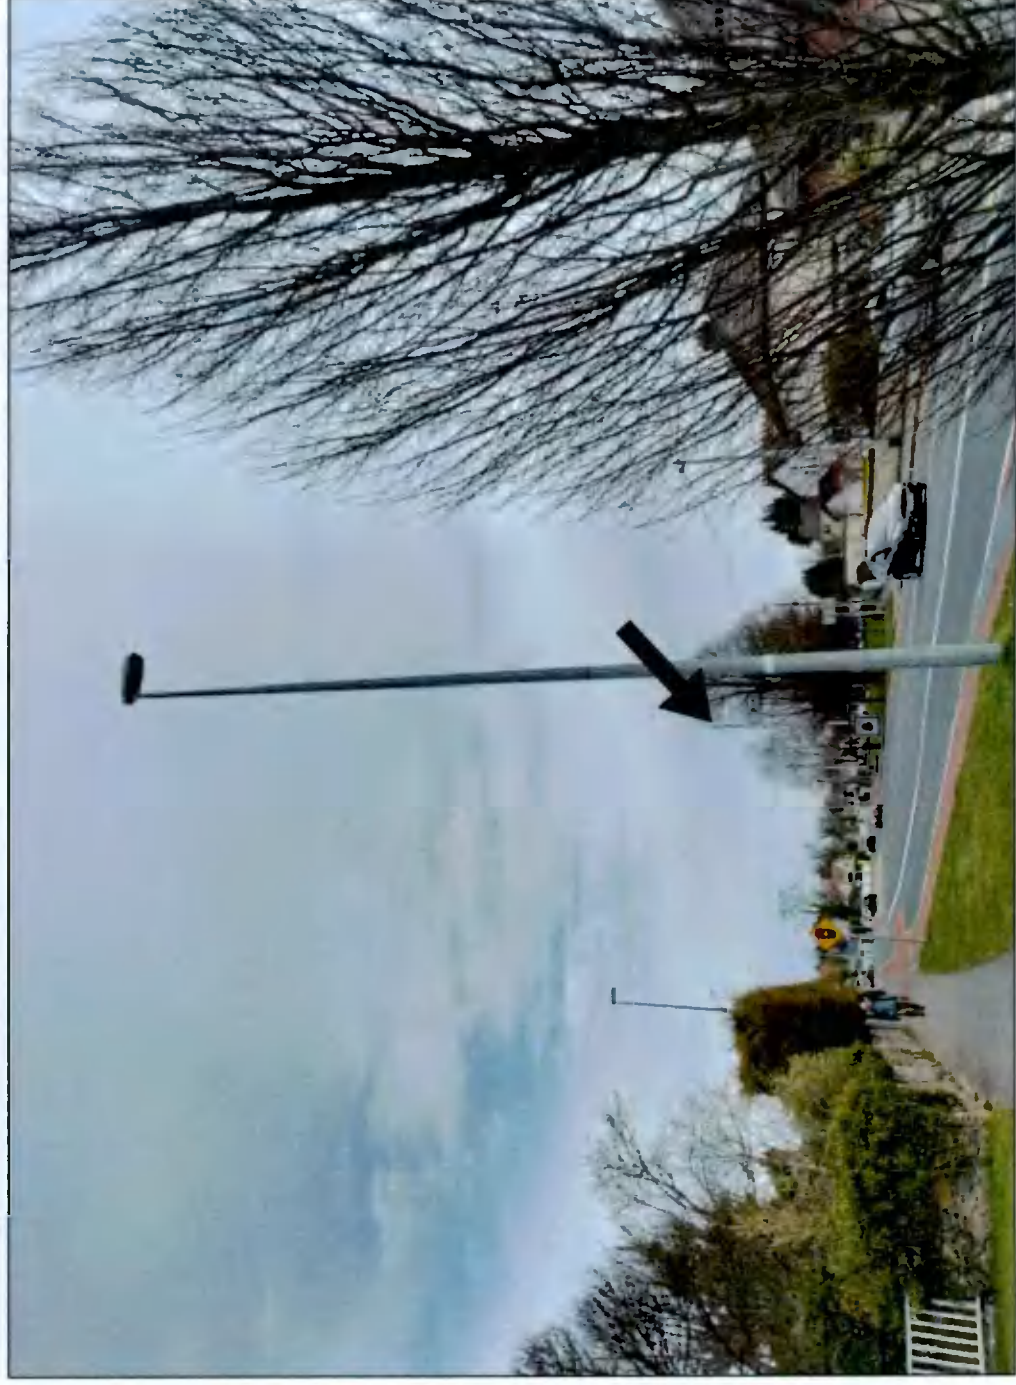


Image Landsat/Copernicus
Data SOURCE: U.S. INAV, NASA, GEBCO

THIS DRAWING IS THE PROPERTY OF JRA AND MUST NOT BE COPIED, TRACED OR REPRODUCED WITHOUT THEIR PERMISSION.



VRP1 - WITHOUT SOLUTION IN PLACE



VRP1 - WITH SOLUTION IN PLACE

18m Alpha 3.0 STREETPOLE

THIS DRAWING IS TO BE READ IN CONJUNCTION WITH ALL ENGINEERS & ARCHITECTS DRAWINGS. ALL DIMENSIONS ON THIS DRAWING TO BE USED WHERE A CONFLICT OF DIMENSIONS EXISTS TO GO TO FAVOR OF THE ARCHITECT.

CONSULTANTS TO BE INFORMED IMMEDIATELY OF ANY DISCREPANCIES BEFORE WORK COMMENCES.

NOT FOR CONSTRUCTION

No.	Revision	Date	By	Ckd
A	INITIAL ISSUE	30/03/22	PP	JR

DELMEC

10 Barrowfield Business Park, Sleazy Road,
 Gasparicullen, Carlow, R93 E3W7,
 Rep. of Ireland

celnex
 driving telecom connectivity
 Cignal Infrastructure Ltd.
 Suite 311, O House, 76 Furze Road,
 Sandyford Industrial Estate, Dublin 18
 D18 YV50 IRELAND.

Jason Redmond & Associates Consulting Engineers

Civil Structural
 Project Management
 5 Lisnard Court, Portlaoise,
 Co. Laois.
 PH: 05786 81155
 Email: info@ras.ie

PLANNING

Signal site ID: CIG_03677

Operator site ID: DU1664

Site Name

BALLYROAN ROAD

Site Address

PUBLIC GRASS VERGE ALONG BALLYROAN ROAD
 BALLYROAN ROAD, BUTTERFIELD
 DUBLIN 16

Title

SIGNAL SMART STREETPOLE
 VRP 1

Designed JR Date: 29.03.2022

Drawn PP Scale NA Rev. A

Dwg No. DU1664-121

LOCATION: [Illegible]



VRP2 - WITHOUT SOLUTION IN PLACE



VRP2 - WITH SOLUTION IN PLACE

18m Alpha 3.0 STREETPOLE

THIS DRAWING IS TO BE READ IN CONJUNCTION WITH ALL ENGINEERS & ARCHITECTS DRAWINGS. IT IS THE RESPONSIBILITY OF THE CLIENT TO ENSURE THAT ALL NECESSARY PERMITS AND CONSENTS ARE OBTAINED PRIOR TO THE COMMENCEMENT OF WORK. CONSULTANTS ARE NOT RESPONSIBLE FOR ANY DISCREPANCIES BEFORE WORK COMMENCES.

NOT FOR CONSTRUCTION

No.	Revision	Date	By	Ckd
A	INITIAL ISSUE	30/03/22	PP	JR

DELMEC

10 Barronside Business Park, Slieve Road,
Craiguicullen, Carrlow, R93 E3W7,
Rep. of Ireland.



Signal Infrastructure Ltd.
Suite 311, Q House, 76 Furze Road
Sandyford Industrial Estate, Dublin 18
D18 YV50 IRELAND.

Jason Redmond & Associates Consulting Engineers

Civil Structural
Project Management
5 Lisnard Court, Portlaoise,
Co. Laois, 1155
Ph: 057 86 81155
Email: info@jra.ie

PLANNING

Signal site ID: CIG_03677

Operator site ID: DU1664

Site Name: BALLYROAN ROAD

Site Address:
PUBLIC GRASS VERGE ALONG BALLYROAN ROAD
BALLYROAN ROAD, BUTTERFIELD
DUBLIN 16


Title:
SIGNAL SMART STREETPOLE
VRP 2

Designed: JR Date: 28/03/2022

Drawn: PP Scale: 1:1 Scale: NA Rev: A

Dwg No.: DU1664-122

CWC LOCATION: [unreadable]

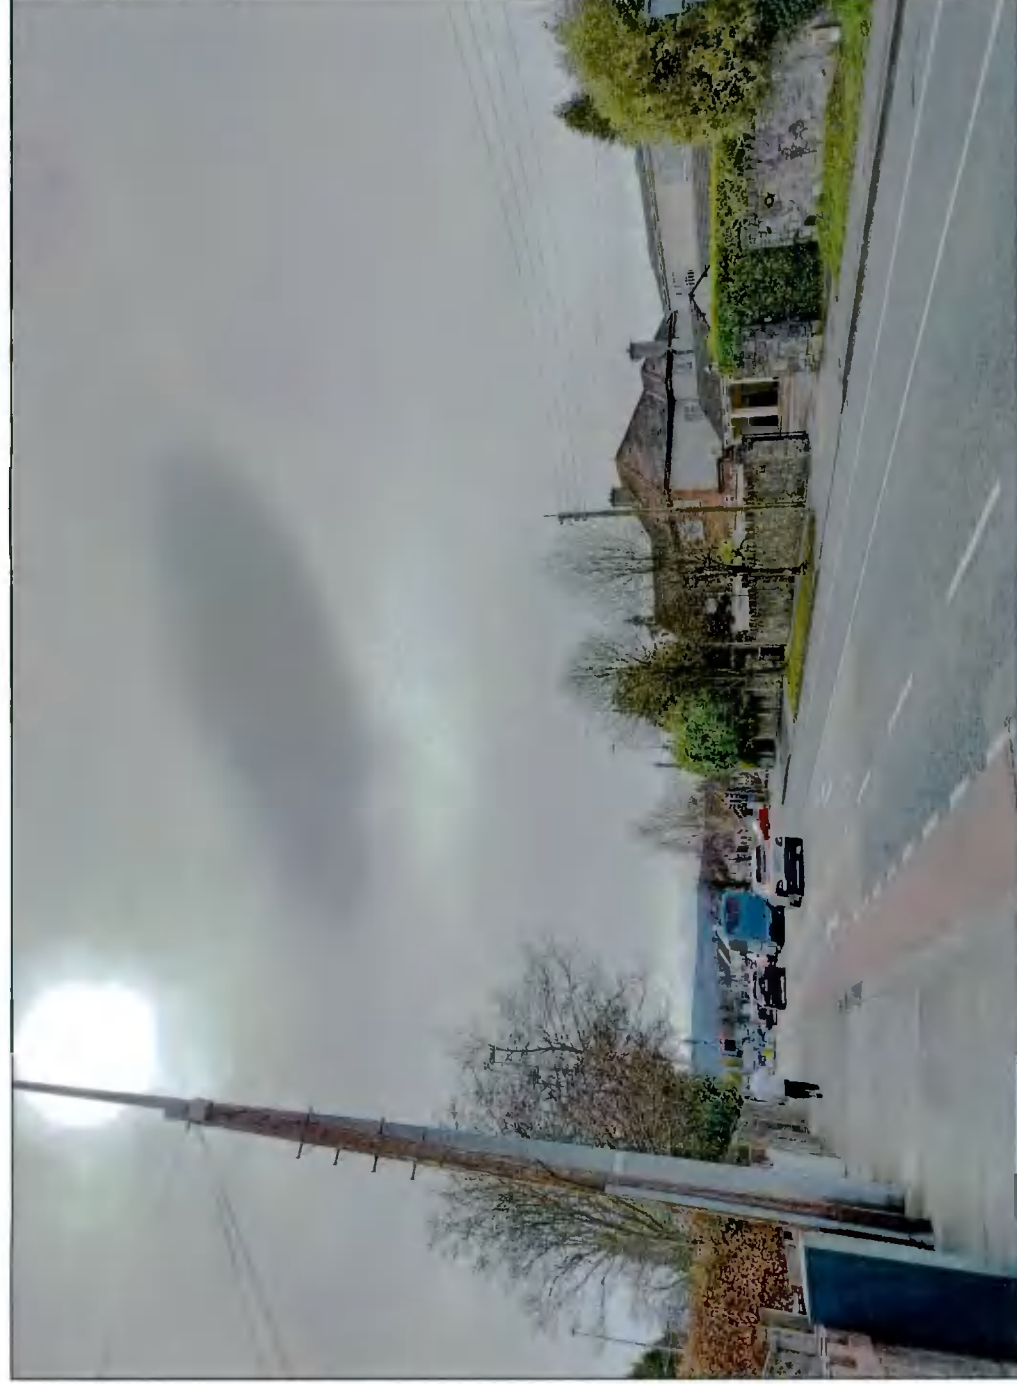

VRP3 - WITHOUT SOLUTION IN PLACE



VRP3 - WITH SOLUTION IN PLACE

18m Alpha 3.0 STREETPOLE

THIS DRAWING IS TO BE READ IN CONJUNCTION WITH ALL ENGINEERS ARCHITECTS AND CONTRACTORS DRAWINGS AND SPECIFICATIONS. IT IS TO BE USED WHERE A CONFLICT OF INFORMATION EXISTS OR IN ANY OTHER CASE.

CONSULTANTS TO BE INFORMED IMMEDIATELY OF ANY DISCREPANCIES BEFORE WORK PROCEEDS.

NOT FOR CONSTRUCTION

No.	Revision	Date	By	Ckd
A	INITIAL ISSUE	30/03/22	PP	JR

DELMEC

10 Barronside Business Park, Sissy Road,
Graiguescullen, Carlow, R93 E3W7,
Rep. of Ireland



Cignal Infrastructure Ltd.
Suite 311, Q House, 76 Furze Road,
Sandyford Industrial Estate, Dublin 18,
D18 YV50, IRELAND.

Jason Redmond & Associates Consulting Engineers

Civil Structural
Project Management
5 Lismard Court, Portlaoise,
Co. Laois,
Ph: 05786 81155
Email: info@grass.ie

PLANNING

Signal site ID **CKG_03677**

Operator site ID **DU1664**

Site Name **BALLYROAN ROAD**

Site Address
**PUBLIC GRASS VERGE ALONG BALLYROAN ROAD
BALLYROAN ROAD, BUTTERFIELD
DUBLIN 16**


Title
**CIGNAL SMART STREETPOLE
VRP 3**

Designed JR Date 28.03.2022


Drawn PP Scale NA Rev. A

Dwg No. DU1664-123

LOCATION: **For location see main contract and planning application DU1664-123**

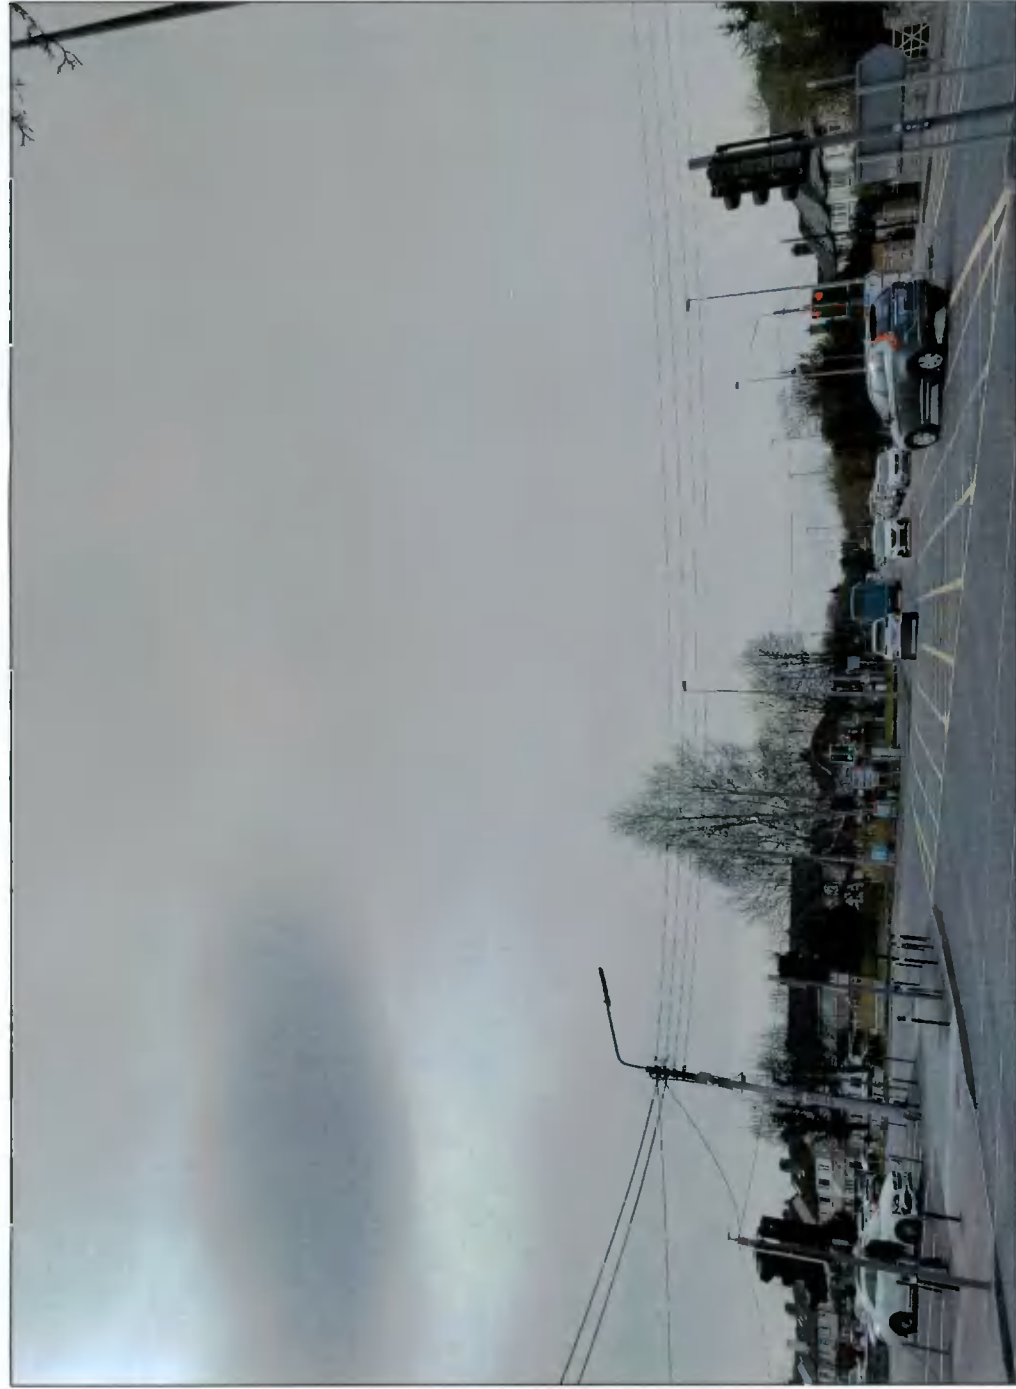

VRP4 - WITHOUT SOLUTION IN PLACE

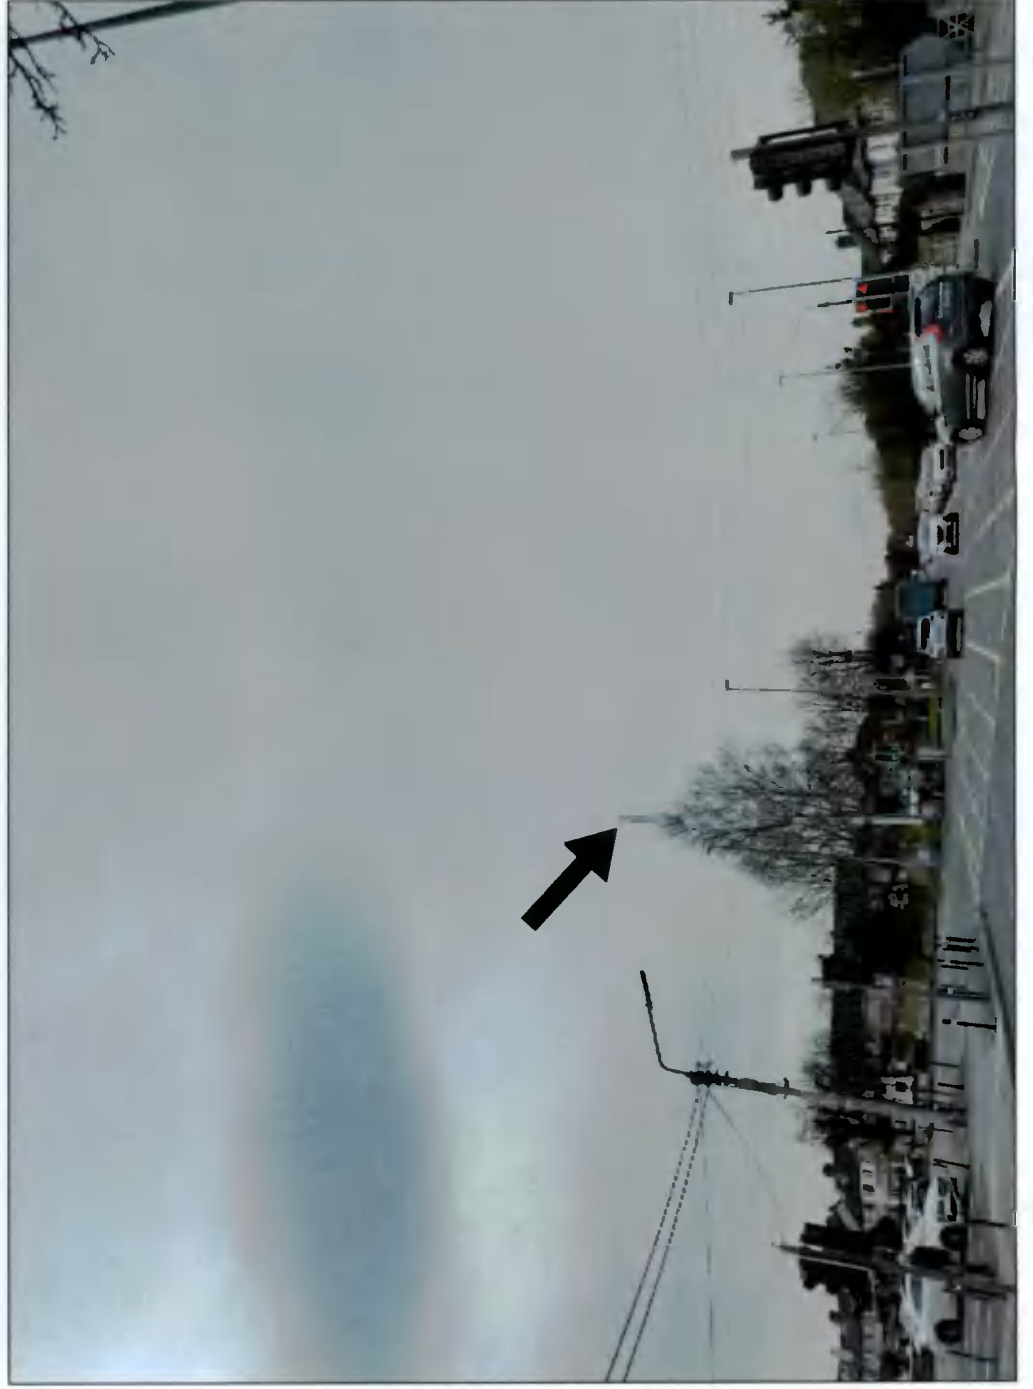

VRP4 - WITH SOLUTION IN PLACE

18m Alpha 3.0 STREETPOLE

THIS DRAWING IS TO BE READ IN CONJUNCTION WITH ALL ENGINEERS ARCHITECTS SURVEYORS AND OTHER PROFESSIONAL CONSULTANTS DRAWINGS. NO LIABILITY FOR INFORMATION ERRORS OR OMISSIONS OR FOR ANY CONSEQUENCES ARISING FROM THE USE OF THIS DRAWING SHALL BE ACCEPTED BY THE CONSULTANTS UNLESS IT IS SHOWN TO BE A RESULT OF NEGLIGENCE OR CARELESSNESS.

CONSULTANTS TO BE INFORMED IMMEDIATELY OF ANY DISCREPANCIES BEFORE WORK PROCEEDS.

NOT FOR CONSTRUCTION

No.	Revision	Date	By	Ckd
A	INITIAL ISSUE	30/03/22	PP	JR

DELMEC

10 Barronside Business Park, Slieve Road,
Graiguescullen, Carlow, R93 E3W7,
Rep. of Ireland

celnex
driving telecom connectivity

Cigna Infrastructure Ltd.
Suite 311, Q House, 76 Furze Road,
Sandyford Industrial Estate, Dublin 18,
D18 YV50, IRELAND.

Jason Redmond & Associates Consulting Engineers

Civil & Structural
Project Management
5 Lismard Court, Portlaoise,
Co. Laois,
PH: 05786 81155
Email: info@grassce.ie

PLANNING

Signal site ID **OKG_03677**

Operator site ID **DU1664**

Site Name
BALLYROAN ROAD

Site Address
**PUBLIC GRASS VERGE ALONG BALLYROAN ROAD
BALLYROAN ROAD, BUTTERFIELD
DUBLIN 16**


Title
**SIGNAL SMART STREETPOLE
VRP 4**

Designed **R** Date **28.03.2022**

Drawn **PP** Scale **M** Rev. **A**

Dwg No. **DU1664-124**

DWG LOCATION: For additional site location information see drawings package number: 03677-03-01-01-01-01

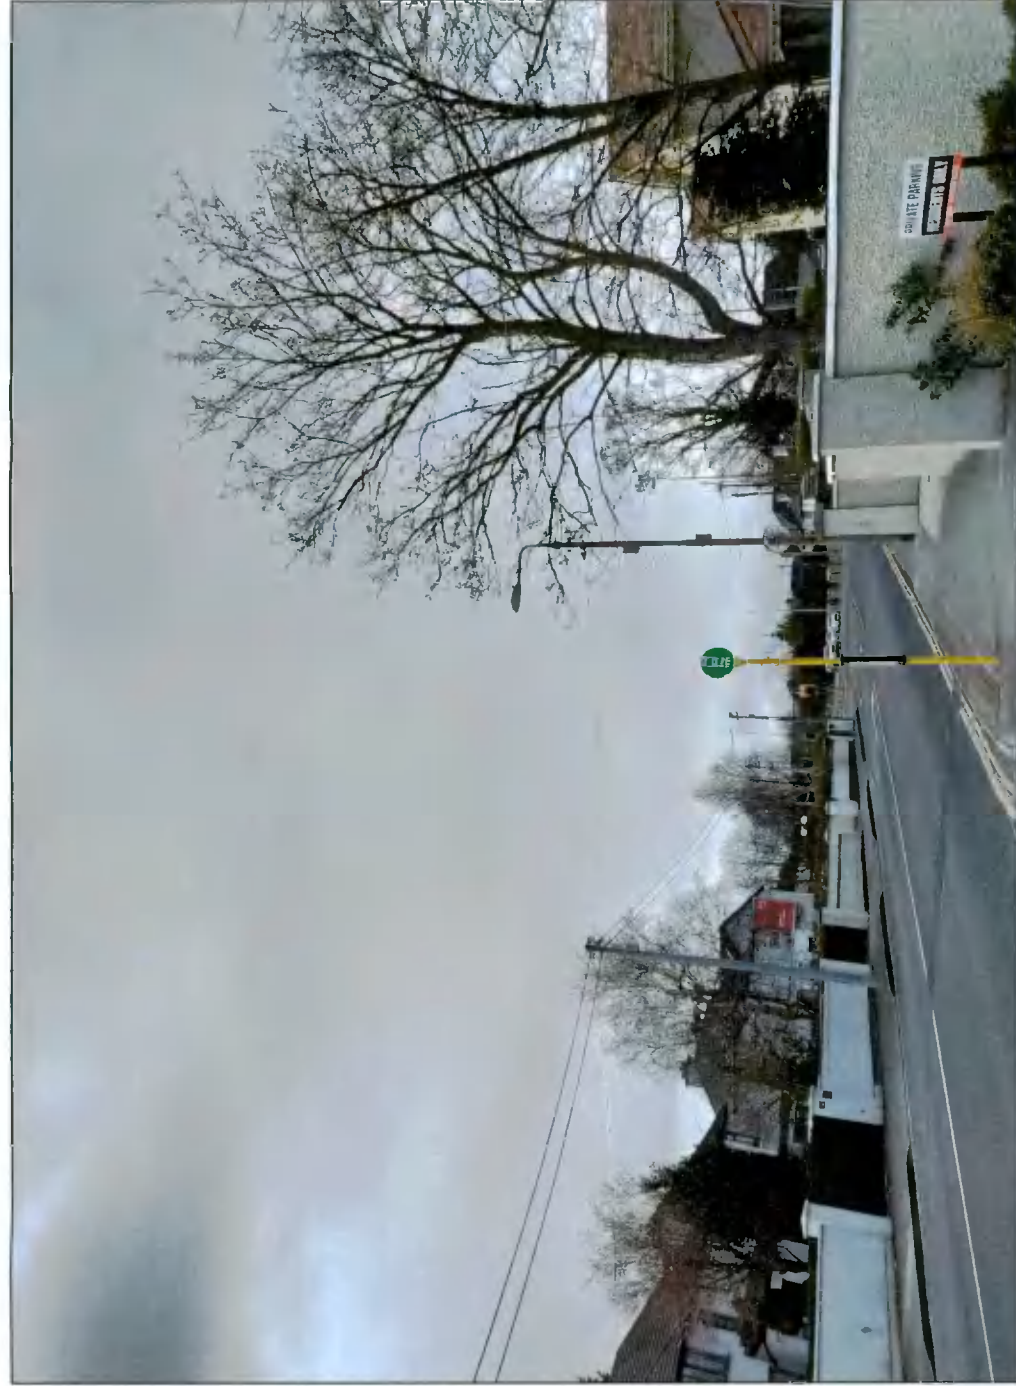

VRP5 - WITHOUT SOLUTION IN PLACE



VRP5 - WITH SOLUTION IN PLACE

18m Alpha 3.0 STREETPOLE

THE DRAWING IS TO BE READ IN CONJUNCTION WITH ALL BUILDERS & ARCHITECTS INFORMATION. IT IS THE RESPONSIBILITY OF THE USER TO OBTAIN ALL NECESSARY INFORMATION AND TO BE INFORMED IMMEDIATELY OF ANY DISCREPANCIES BEFORE WORK PROCEEDS.

NOT FOR CONSTRUCTION

No	Revision	Date	By	Ckd
A	INITIAL ISSUE	30/03/22	PP	JR

DELMEC

10 Barronside Business Park, Slough Road,
Grangeacullen, Carlow, R63 EDW7,
Rep. of Ireland



Signal Infrastructure Ltd.
Suite 311, Q House, 76 Furze Road,
Sandyford Industrial Estate, Dublin 18,
D18 YW50 IRELAND.

Jason Redmond & Associates Consulting Engineers

Civil & Structural
Project Management
5 Lismard Court, Portlaoise,
Co. Laois,
PH 05786 81155
Email: info@grasscile

PLANNING

Signal site ID: CIG_03677

Operator site ID: DU1664

Site Name: BALLYROAN ROAD


Site Address:
PUBLIC GRASS VERGE ALONG BALLYROAN ROAD
BALLYROAN ROAD, BUTTERFIELD
DUBLIN 16

Title:
SIGNAL SMART STREETPOLE
VRP 5

Designed: JR Date: 28.03.2022
Drawn: PP Scale: M Rev: A

Dwg No. DU1664-125

LOCATION: [Illegible]

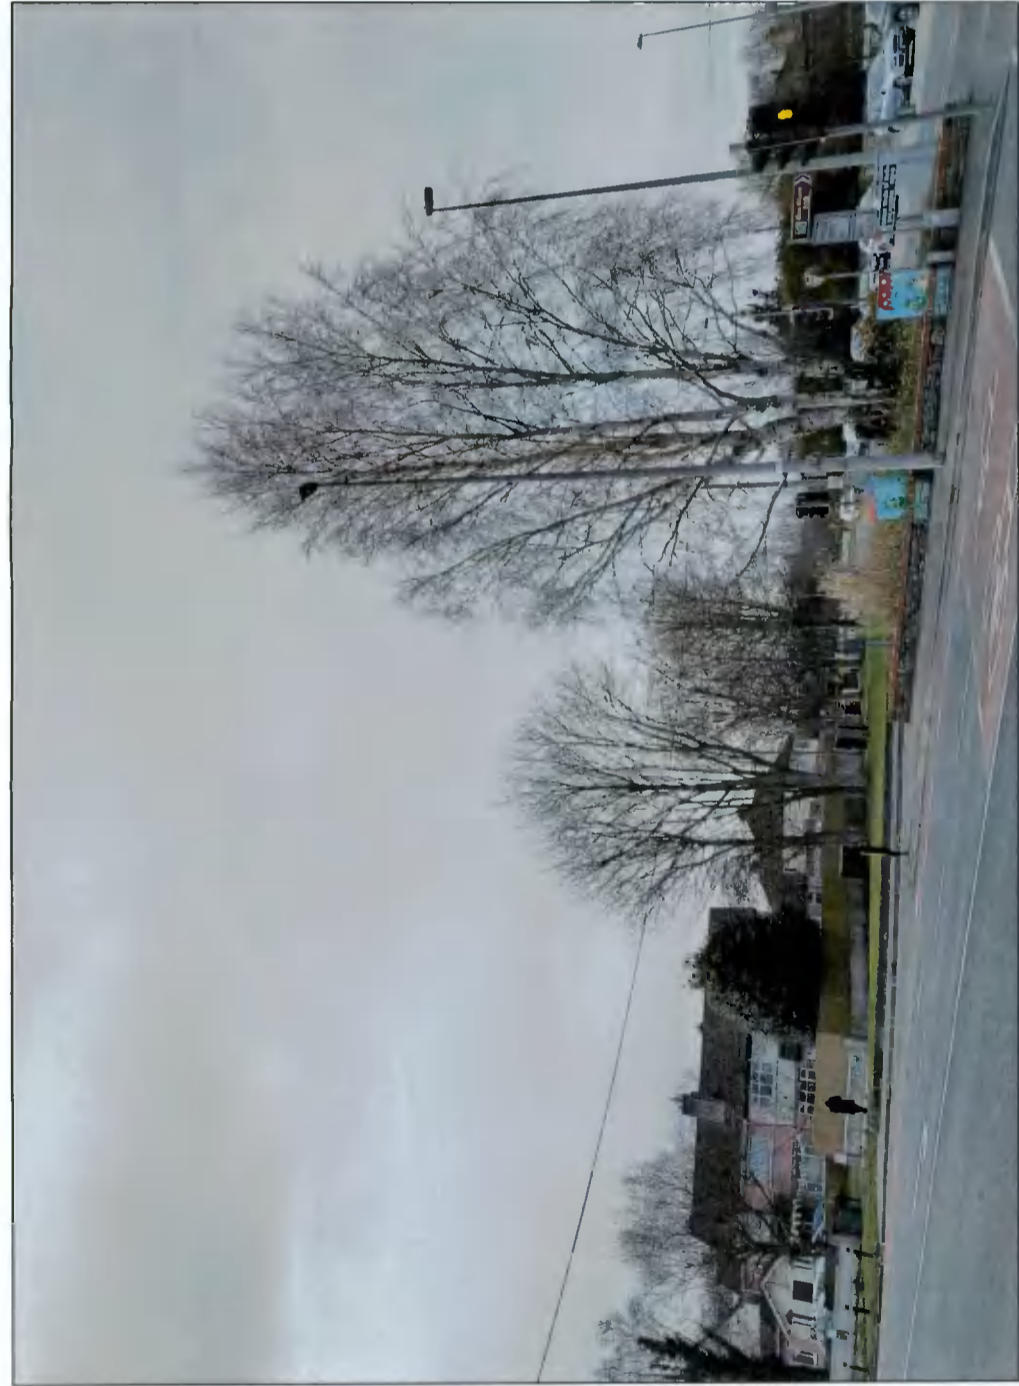

VRP6 - WITHOUT SOLUTION IN PLACE



VRP6 - WITH SOLUTION IN PLACE

18m Alpha 3.0 STREETPOLE

THIS DRAWING IS TO BE READ IN CONJUNCTION WITH ALL ENGINEERS & ARCHITECTS DRAWINGS. IT IS THE RESPONSIBILITY OF THE USER TO VERIFY THAT THE INFORMATION PROVIDED IS CORRECT AND TO BE USED WHERE A CONFLICT OF INTEREST DOES NOT EXIST.

CONSULTANTS TO BE INFORMED IMMEDIATELY OF ANY DISCREPANCIES BEFORE WORK COMMENCES.

NOT FOR CONSTRUCTION

No.	Revision	Date	By	Ckd
A	INITIAL ISSUE	30/03/22	pp	JR

DELMEC

10 Barrowside Business Park, Salsley Road,
Grangecullen, Carlow, R93 E3W7
Rep. of Ireland.

celnex

driving telecom connectivity

Celnex Infrastructure Ltd.
Suite 311, Q House, 76 Furze Road
Sandyford Industrial Estate, Dublin 18,
D18 YV50 IRELAND

Jason Redmond & Associates Consulting Engineers

Civil Structural
Project Management
5 Lismard Court, Portlaoise,
Co. Laois.
PH: 05786 81155
Email: info@jras.ie

PLANNING

Signal site ID: CIG_03677

Operator site ID: DU1664

Site Name: BALLYROAN ROAD

Site Address:
PUBLIC GRASS VERGE ALONG BALLYROAN ROAD
BALLYROAN ROAD, BUTTERFIELD
DUBLIN 16

Title:
SIGNAL SMART STREETPOLE
VRP 6

Designed: JR Date: 29.03.2022

Drawn: PP Scale: 1:1 Rev: A

Dwg No.: DU1664-126

LOCATION: [Illegible]



VRP7 - WITHOUT SOLUTION IN PLACE



VRP7 - WITH SOLUTION IN PLACE

18m Alpha 3.0 STREETPOLE

THIS DRAWING IS TO BE READ IN CONJUNCTION WITH ALL ENGINEERS & ARCHITECTS INFORMATION SHEETS (A.I.S.) AND ALL DRAWINGS TO BE USED WHERE A CONFLICT OF INFORMATION EXISTS IN ANY DRAWING.

CONSULTANTS TO BE INFORMED IMMEDIATELY OF ANY DISCREPANCIES BEFORE WORK PROCEEDS.

NOT FOR CONSTRUCTION

No.	Revision	Date	By	Ok'd
A	INITIAL ISSUE	30/03/22	PP	JA

DELMEC

10 Barronside Business Park, Sleahy Road,
Grangeacullen, Carlow, R93 E3W7,
Rep. of Ireland.



Signal Infrastructure Ltd,
Suite 311, Q House, 76 Furze Road,
Sandyford Industrial Estate, Dublin 18,
D18 YV50, IRELAND.

Jason Redmond & Associates Consulting Engineers

Civil Structural
Project Management
5 Lisnard Court, Portlaoise,
Co. Dub.
PH: 05786 81155
Email: info@jras.ie

PLANNING

Signal site ID: CIG_03677

Operator site ID: DU1664

Site Name

BALLYROAN ROAD

Site Address

PUBLIC GRASS VERGE ALONG BALLYROAN ROAD
BALLYROAN ROAD, BUTTERFIELD
DUBLIN 16

Title


SIGNAL SMART STREETPOLE
VRP 7

Designed: JR Date: 20/03/2022

Drawn: PP Scale: 1:1 Scale: 1:1

Dwg No.: DU1664-127 Rev: A

DATE: 20/03/2022
DWG: CIG
LOCAL: 10000000

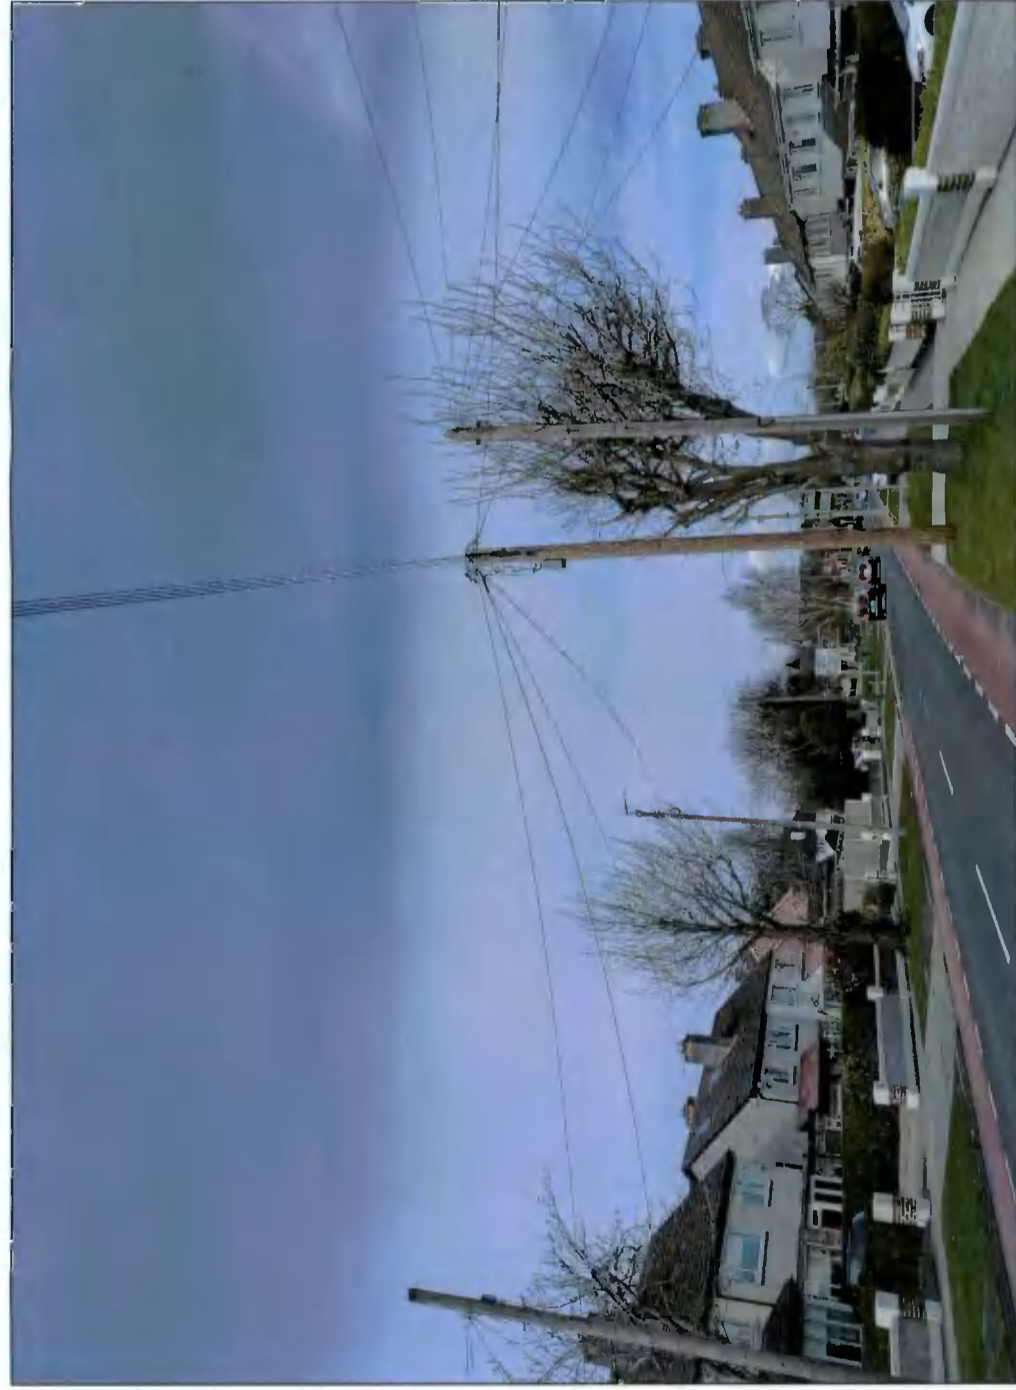

18m Alpha 3.0 STREETPOLE

THE DRAWING IS TO BE READ IN CONJUNCTION WITH ALL ENGINEERS & ARCHITECTS INFORMATION SHEETS AND SPECIFICATIONS. IT IS TO BE USED WHERE A COPY OF THE INFORMATION SHEETS OR ANY OTHER DOCUMENT IS AVAILABLE.

CONSULTANTS TO BE INFORMED IMMEDIATELY OF ANY DISCREPANCIES BEFORE WORK PROCEEDS.

NOT FOR CONSTRUCTION

No.	Revision	Date	By	Clkd
A	INITIAL ISSUE	30/03/22	PP	JR

DELMEC

10 Barrowside Business Park, Slesky Road,
Craughcullen, Carlow, R63 E3W7,
Rep. of Ireland

celmex
driving telecom connectivity

Signal Infrastructure Ltd,
Suite 311, Q House, 78 Furze Road,
Sandyford Industrial Estate, Dublin 18,
D18 YV50 IRELAND.

Jason Redmond & Associates Consulting Engineers

Civil Structural
Project Management
5 Lisnard Court, Pontiacise,
Co. Laois,
PH: 05786 61155
Email: info@jras.ie

PLANNING

Signal site ID CIG_03677

Operator site ID DU1664

Site Name

BALLYROAN ROAD

Site Address

PUBLIC GRASS VERGE ALONG BALLYROAN ROAD
BALLYROAN ROAD, BUTTERFIELD
DUBLIN 16

Title

SIGNAL SMART STREETPOLE
VRP 8

Designed_R

Date

23.03.2022

Drawn_PP

Scale

1:1

Rev. A

Dwg No. DU1664-128

LOCATION: