

CONTEXTUAL REAR ELEVATION TO GARDEN - PROPOSED

FOR PLANNING

PROJECT:
EXTENSION & ALTERATIONS TO
7 MOUNT DOWN PARK, MANOR ESTATE, DUBLIN 12

DRAWING TITLE:
CONTEXTUAL REAR ELEVATION - PROPOSED

DRAWING NO.: PL - 04 - 03

SCALE: 1:100

DATE: JUNE 2016


CLIENT: MARIE CROWE



SP16B/0230

ARCHITECT

Drawings prepared by: Paul Quilm
B Arch, B Sc Arch Sc, MRIAI
23 Killiney Towers
Killiney, Co. Dublin
ph 086 083 3046
email: paulquilm_arch@yahoo.ie

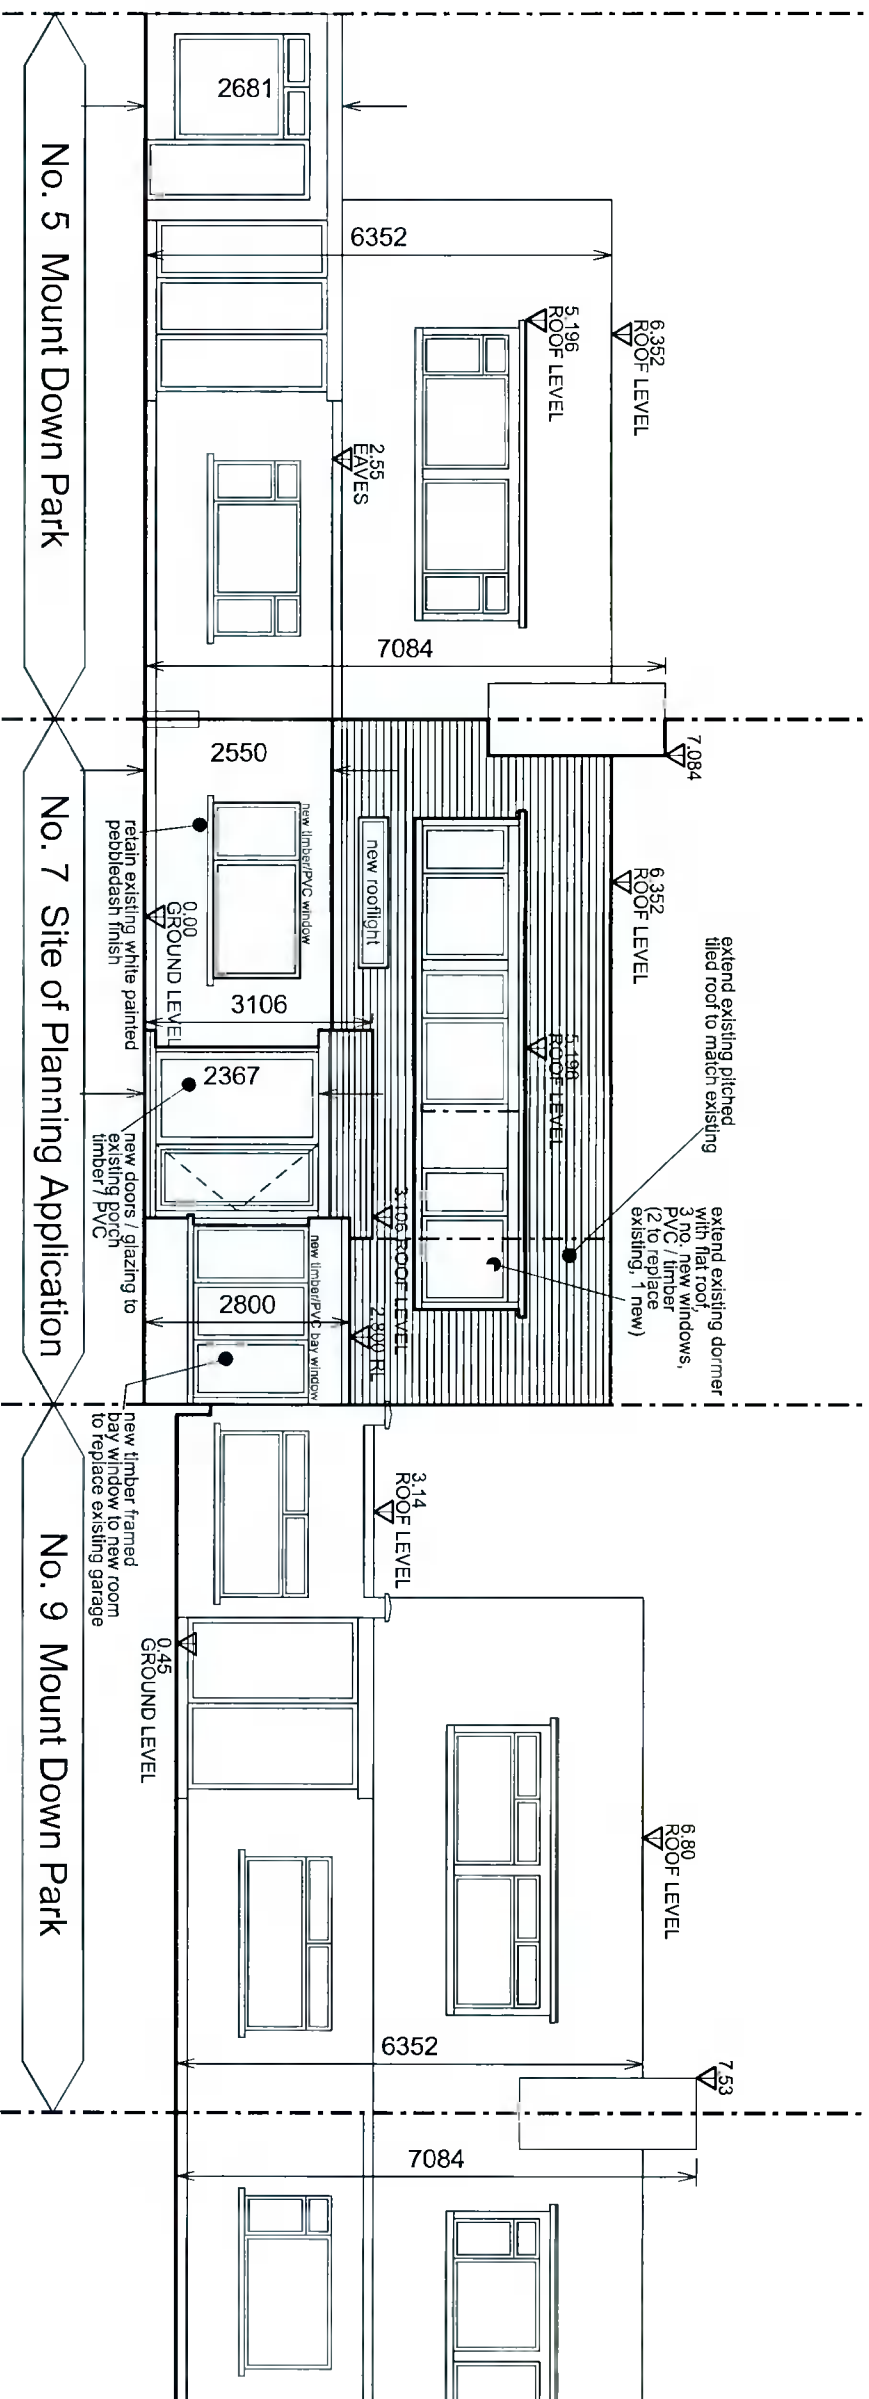

CONTEXTUAL FRONT ELEVATION TO MOUNT DOWN PARK - PROPOSED

FOR PLANNING

PROJECT:
EXTENSION & ALTERATIONS TO
7 MOUNT DOWN PARK, MANOR ESTATE, DUBLIN 12

DRAWING TITLE:
CONTEXTUAL FRONT ELEVATION - PROPOSED

DRAWING NO.:

SCALE:

DATE: JUNE 2016

CLIENT: MARIE CROWE

ARCHITECT

Drawings prepared by: Paul Quin
B Arch, B Sc Arch Sc, MR/Al
23 Killiney Towers
Killiney, Co Dublin
ph 086 083 3046
email: paulquin_arch@yahoo.ie

SP16B/0230