


Legend:

- Extent of Site Boundary
- Extents of boundary of development permitted under Planning Permission Reg. Ref. SDZ20A/0006, as amended by SDZ20A/0016 and SDZ21A/0017

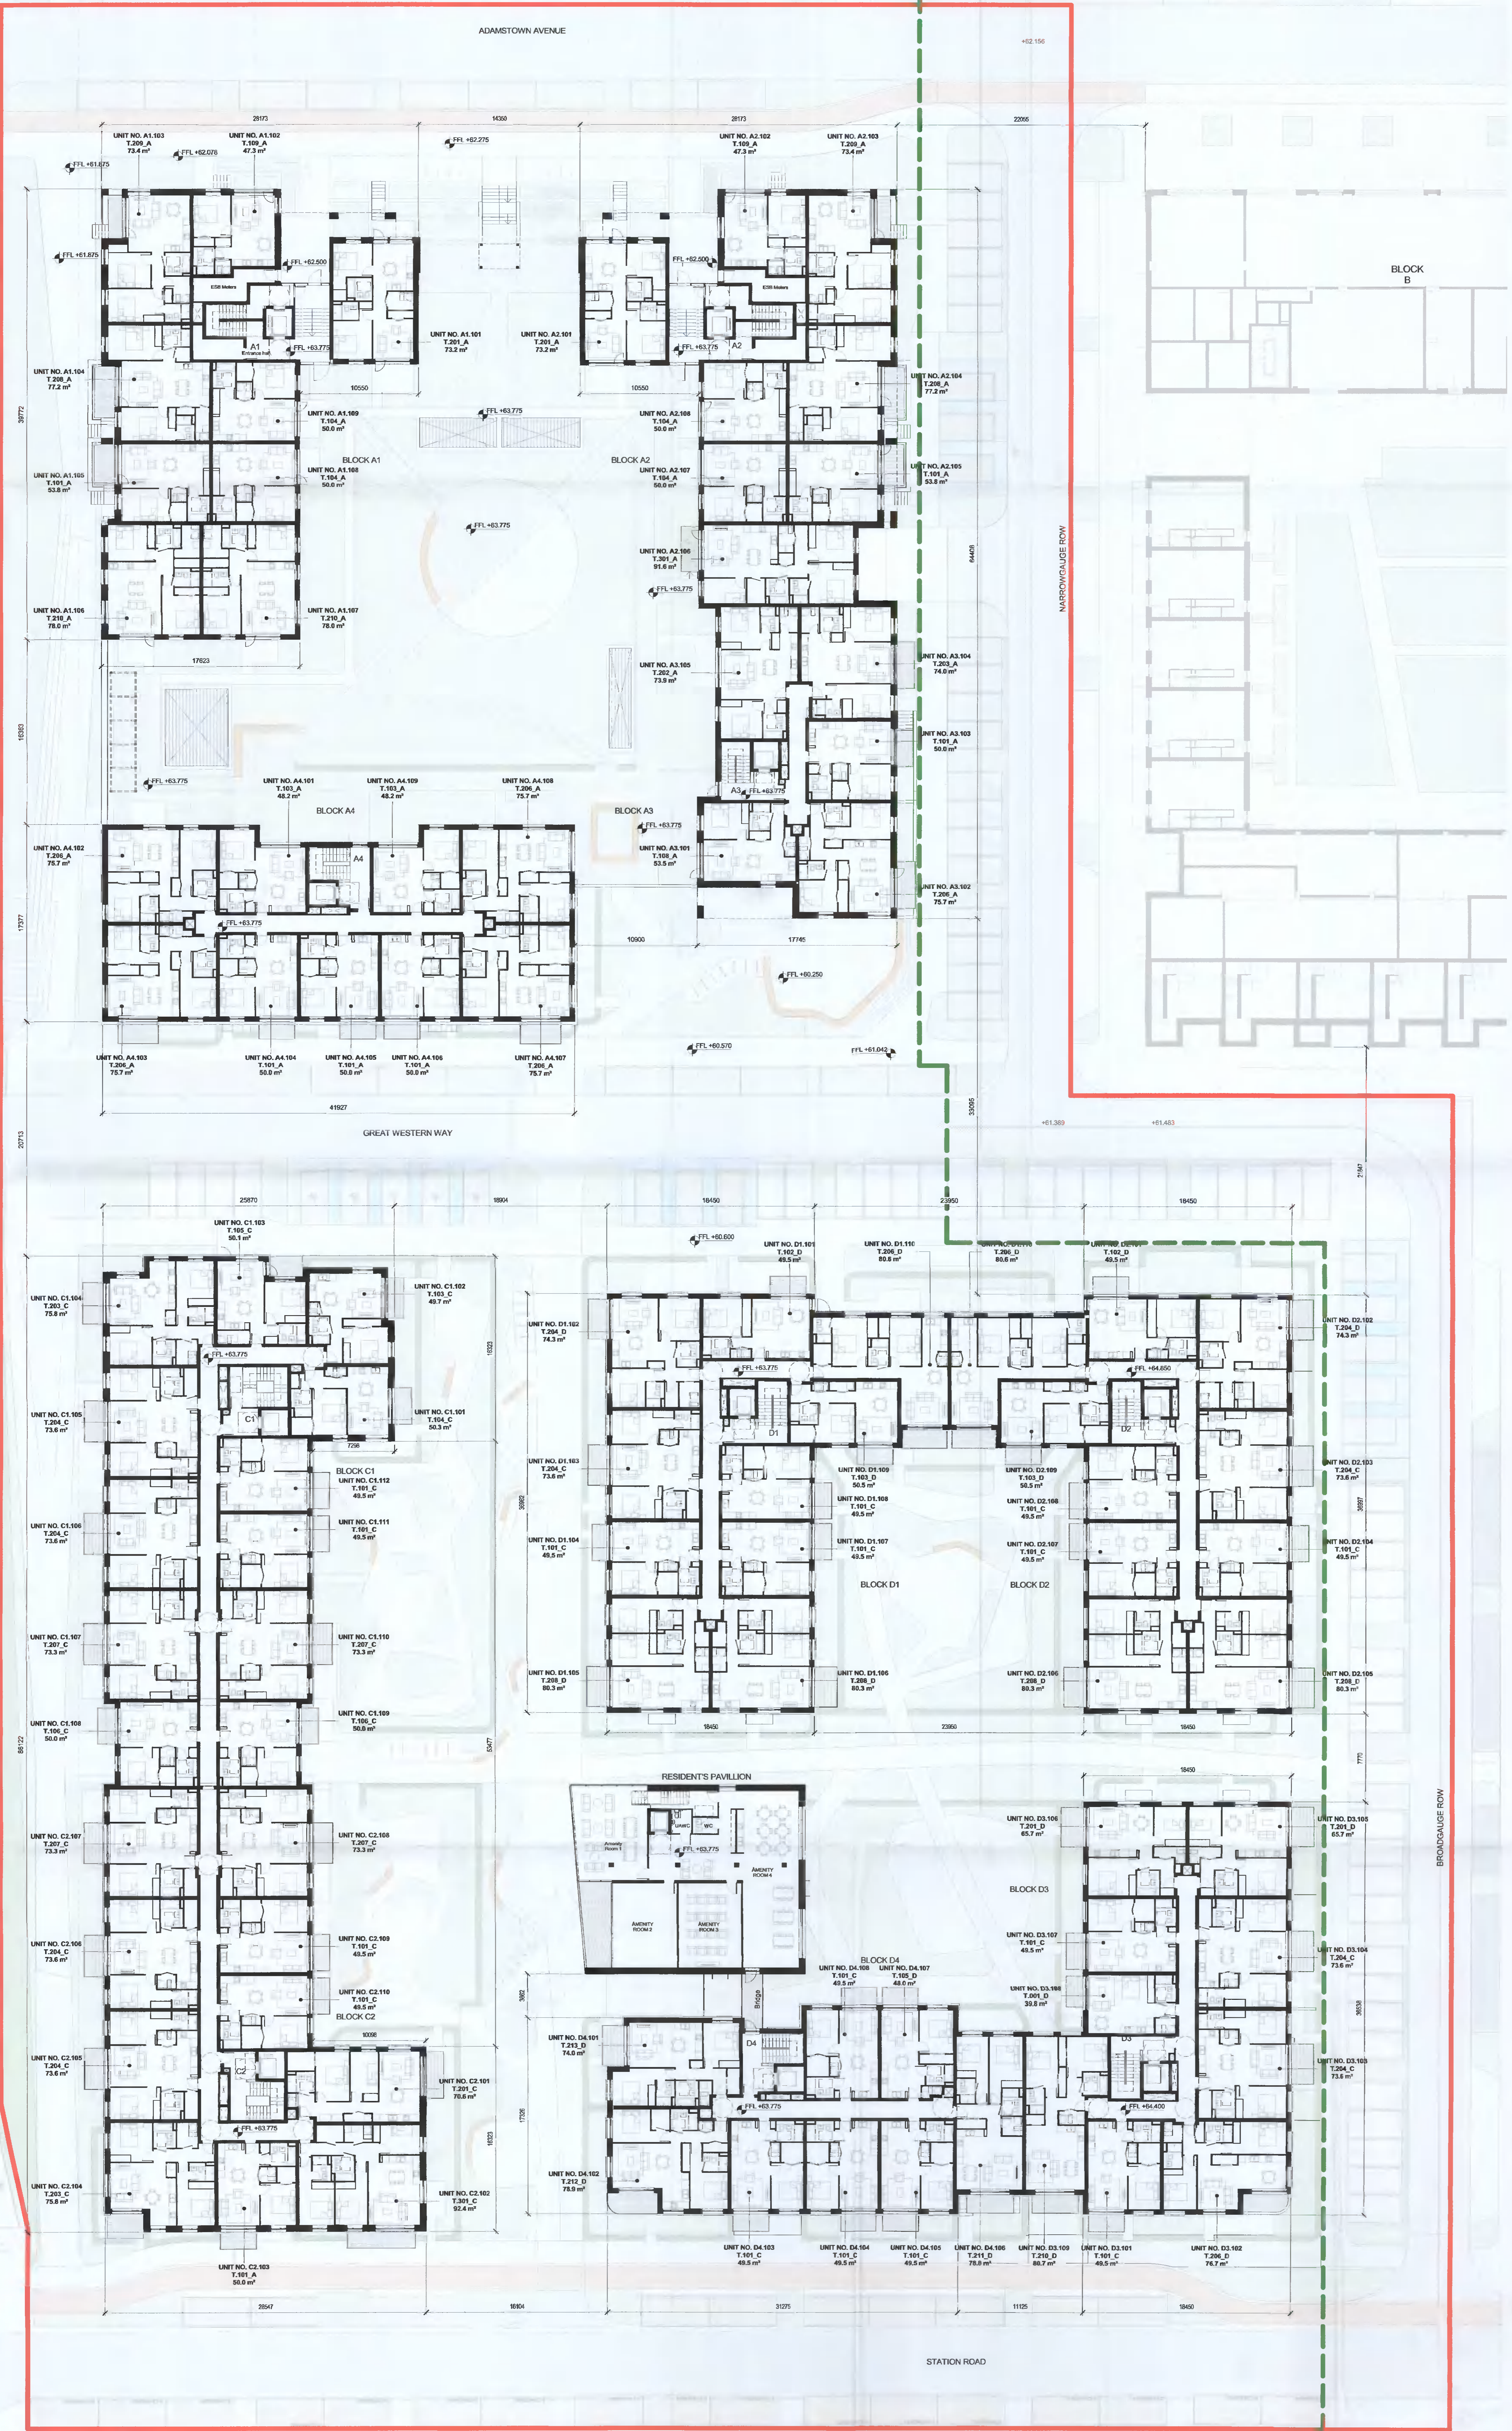

REV	DATE	DESCRIPTION	BY	CHK	DRN
P01	05/04/2022	ISSUED FOR PLANNING			

STATUS CODE DESCRIPTION
ISSUED FOR PLANNING APPROVAL

CLIENT
QUINTAN IRELAND LTD.

PROJECT
ADAMSTOWN STATION BLOCKS ACD

DRAWING
GA - 01 - FIRST FLOOR PLAN

PROJECT NUMBER	DATE	
95047	05/04/22	
SCALE @ AS	DRAWN/CHECKED:	
As indicated	FM/RJ	
STATUS CODE	DRAWING NUMBER	REVISION
A1	ADC3-HLL-ACD-01-DR-A-P1011	P01