


Legend:

- Extent of Site Boundary
- Extent of boundary of development permitted under Planning Permission Reg. Ref. SDZ20A0008, as amended by SDZ20A0016, SDZ20A0018 and SDZ21A0017

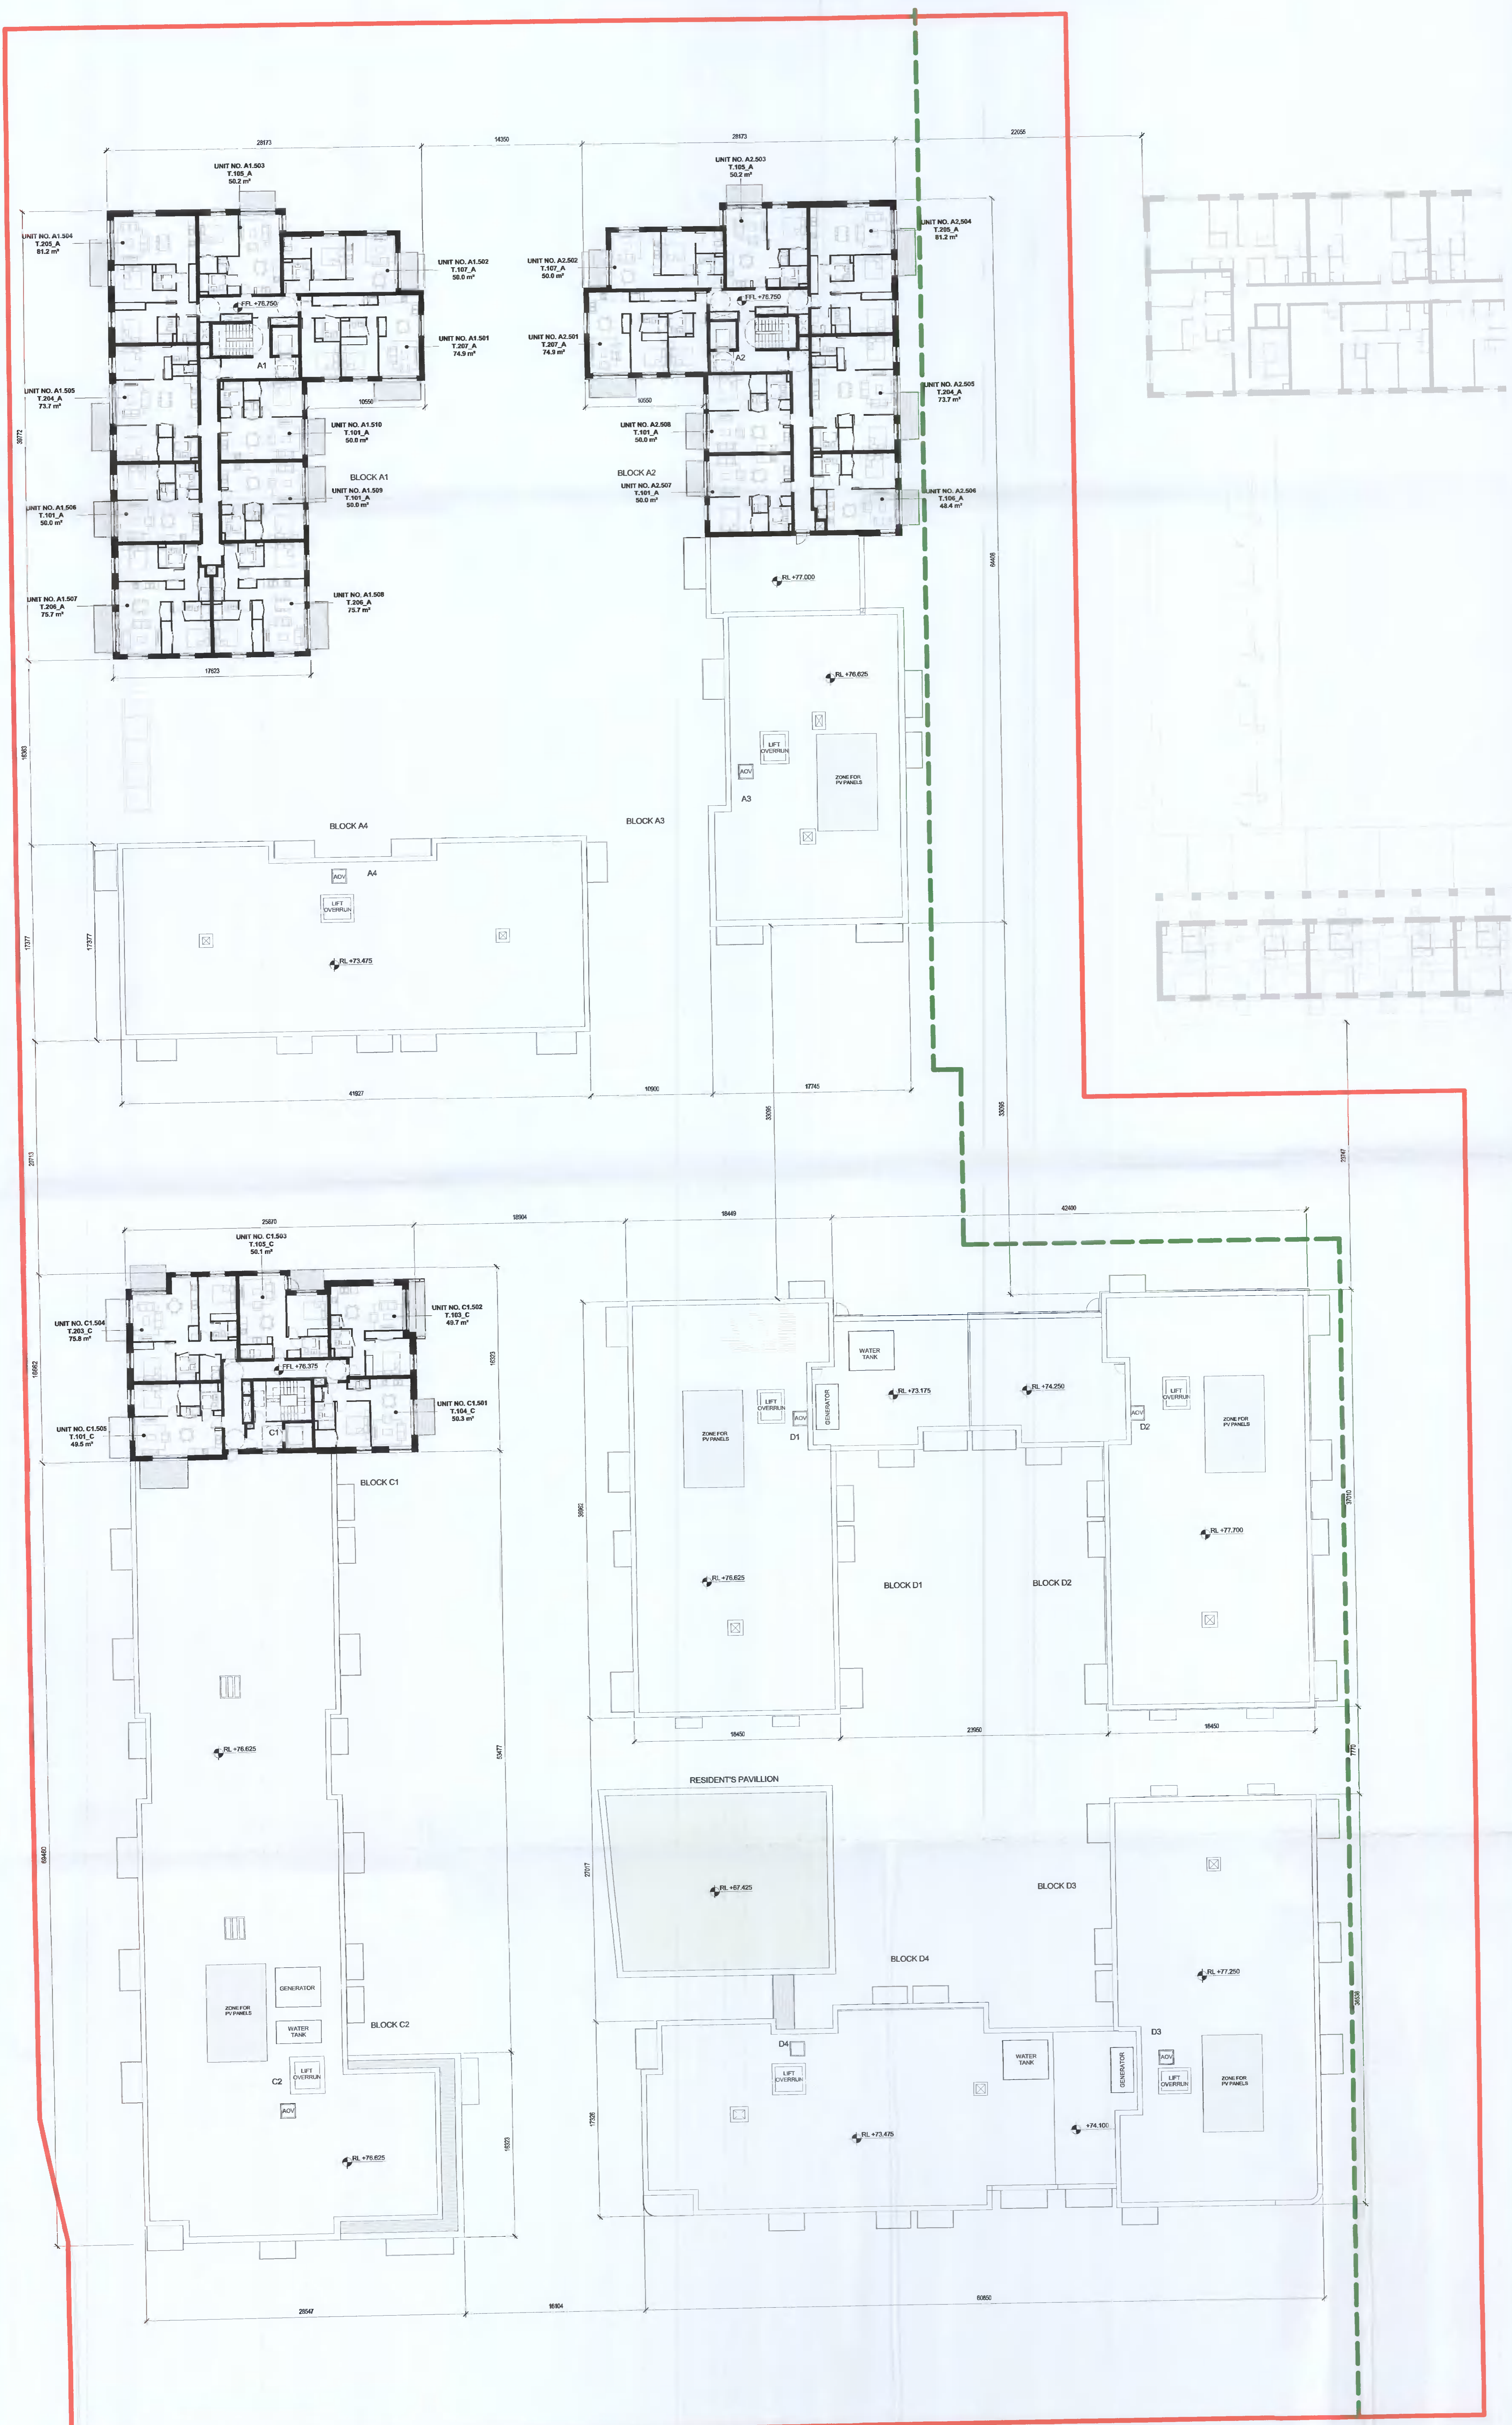

REV	DATE	DESCRIPTION	BY	CHK	DRN
P01	08/04/2022	ISSUED FOR PLANNING			

STATUS CODE DESCRIPTION
ISSUED FOR PLANNING APPROVAL

CLIENT
QUINTAIN IRELAND LTD.

PROJECT
ADAMSTOWN STATION BLOCKS ACD

DRAWING
GA - 05 - FIFTH FLOOR PLAN

PROJECT NUMBER	DATE
600147	06/04/22

SCALE	AS INDICATED	DRAWN/CHECKED	FM/RJ

STATUS CODE	DRAWING NUMBER	REVISION
A1	ADCS-HUL-ACD-05-DR-A-P1015	P01

Henry J Lyons

Architectural + Interiors
 holly@hjl.com

+353 1 868 3333
 info@henryj.com

51-54 Parnass Street
 Dublin D02 X4W8