


Legend:

- Extent of Site Boundary
- Extents of boundary of development permitted under Planning Permission Reg. Ref. S2220A/0008, as amended by S2220A/0016 and S2221A/0017

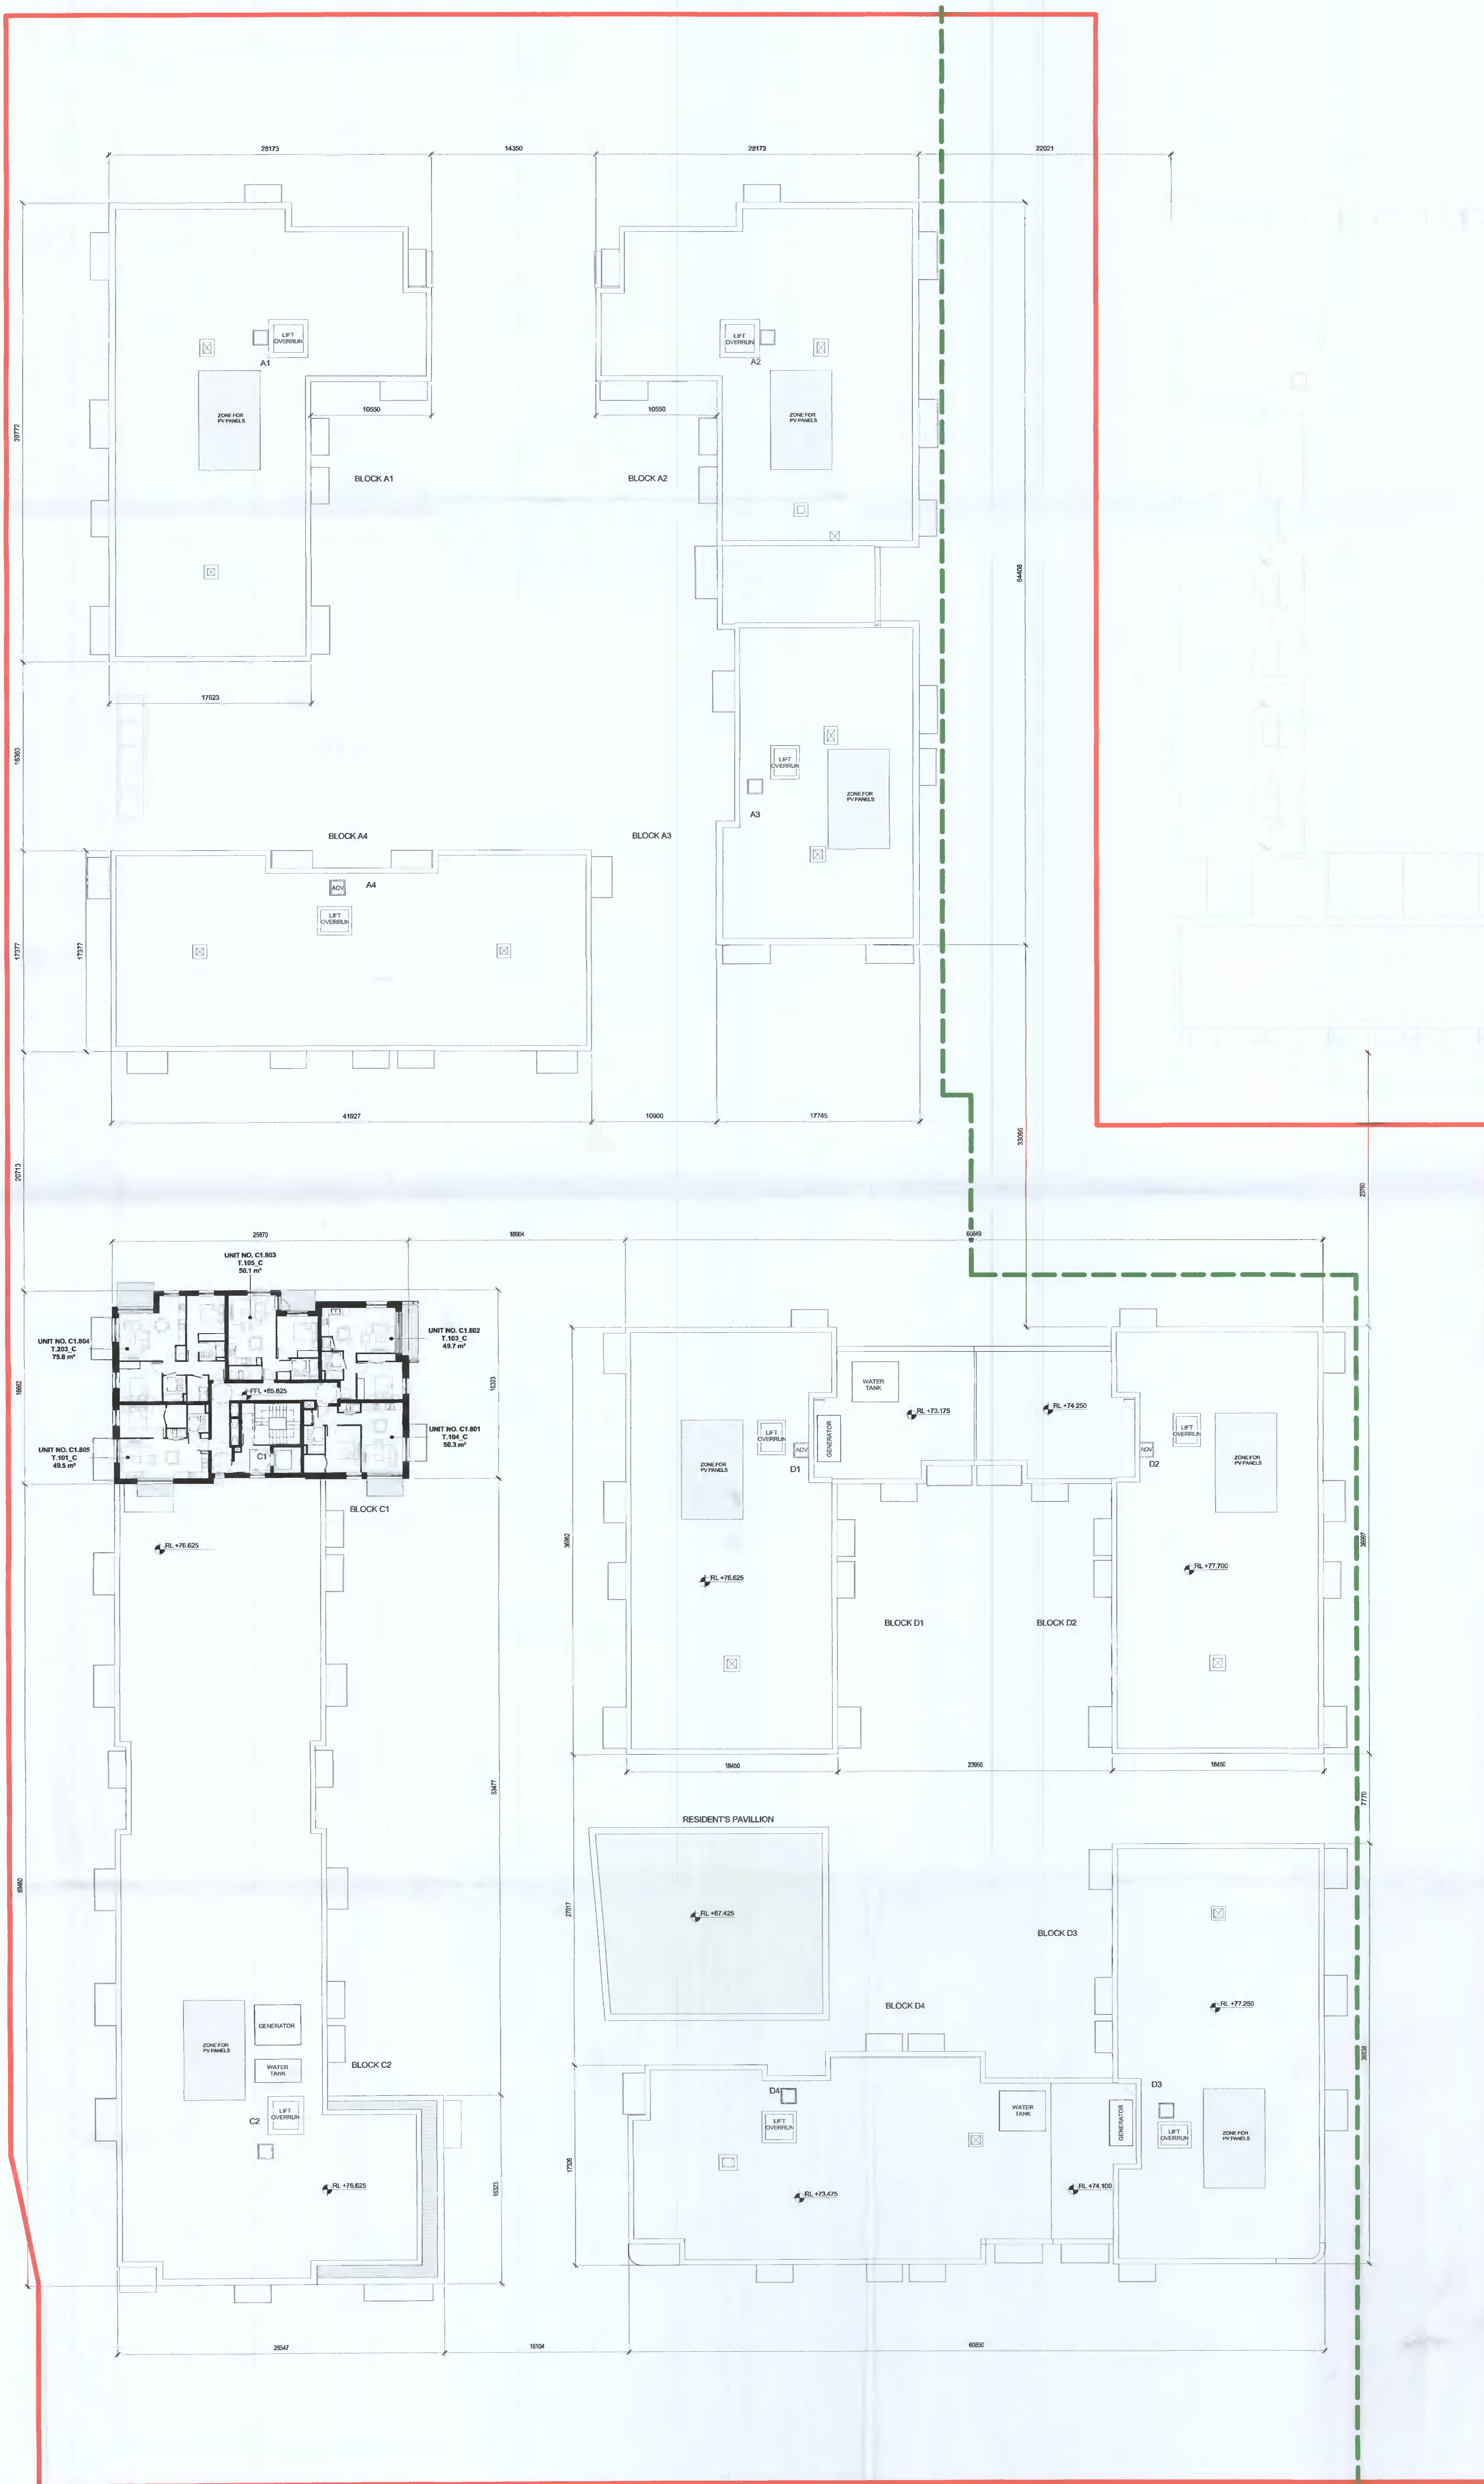

REV	DATE	DESCRIPTION	RU	FM
P01	08/04/2022	ISSUED FOR PLANNING		

STATUS CODE DESCRIPTION
ISSUED FOR PLANNING APPROVAL

CLIENT
QUINTAIN IRELAND LTD.

PROJECT
ADAMSTOWN STATION BLOCKS ACD

DRAWING
GA - 08 - EIGHT FLOOR PLAN

PROJECT NUMBER	DATE	
800747	08/04/22	
SCALE	DRAWING CHECKED	
As indicated	FM / PU	
STATUS CODE	DRAWING NUMBER	REVISION
A1	ADC3-HJL-ACD-08-DR-A-P1018	PC1

Henry J Lyons

Architects + Interiors
henryjlyons.com

+353 1 888 3333
hjl@henryjlyons.com

51-54 Pearse Street
Dublin D02 X466