


Legend:

- Extent of Site Boundary
- Extents of boundary of development permitted under Planning Permission Reg. Ref. SDZ20A0008, as amended by SDZ20A0008, SDZ20A0018 and SDZ21A0017

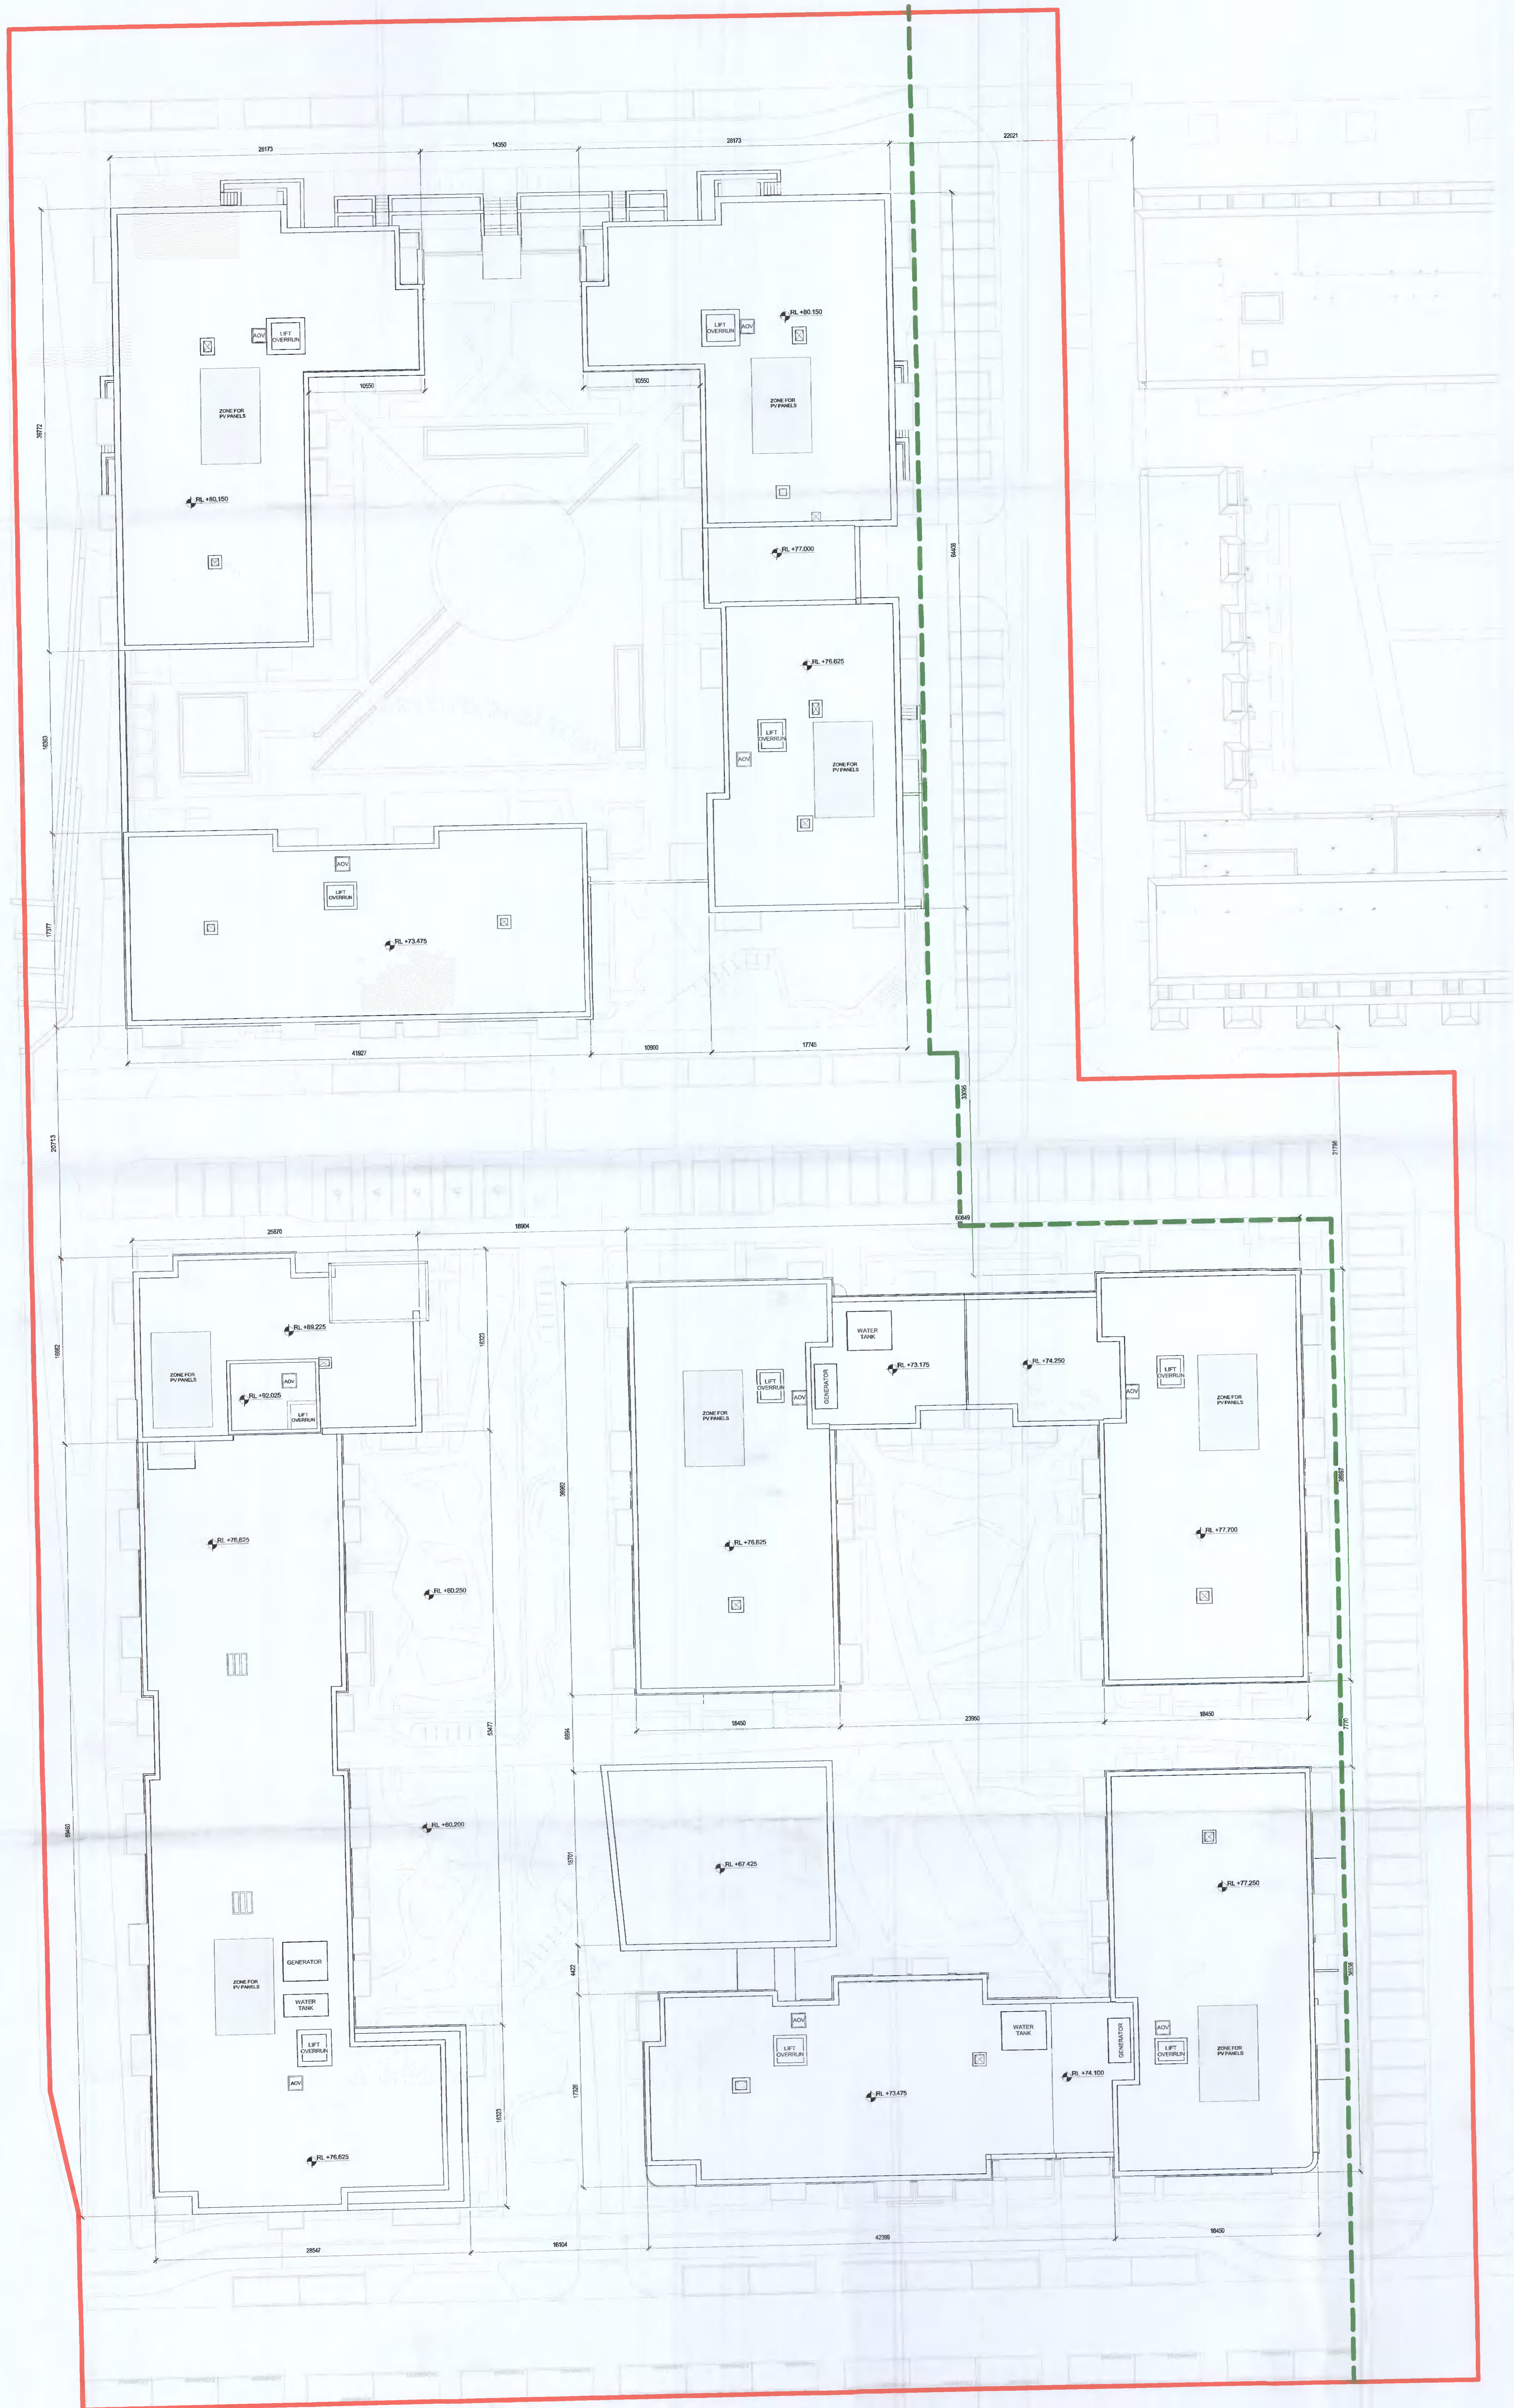

REV	DATE	DESCRIPTION	BY	CHK
P01	06/04/2022	ISSUED FOR PLANNING		

STATUS CODE DESCRIPTION:
ISSUED FOR PLANNING APPROVAL

CLIENT:
QUINTAIN IRELAND LTD.

PROJECT:
ADAMSTOWN STATION BLOCKS ACD

DRAWING:
GA - 09 - ROOF PLAN

PROJECT NUMBER	DATE
660747	08/04/22
SCALE: A3	DRAWN/CHECKED:
As indicated	FM/PL
STATUS CODE:	DRAWING NUMBER
A1	ADC3-HUL-ACD-RF-DR-A-P1019

Henry J Lyons
 Architecture + Interiors
 henryjlyons.com

+353 1 885 3333
 h@henryjlyons.com

51-54 Pearse Street
 DUBLIN D02 XN66