


ALL DIMENSIONS TO BE CHECKED ON SITE  
NO DIMENSIONS TO BE SCALED FROM THIS DRAWING  
DRAWING IS TO BE READ IN CONJUNCTION WITH RELEVANT CONSULTANTS DRAWINGS

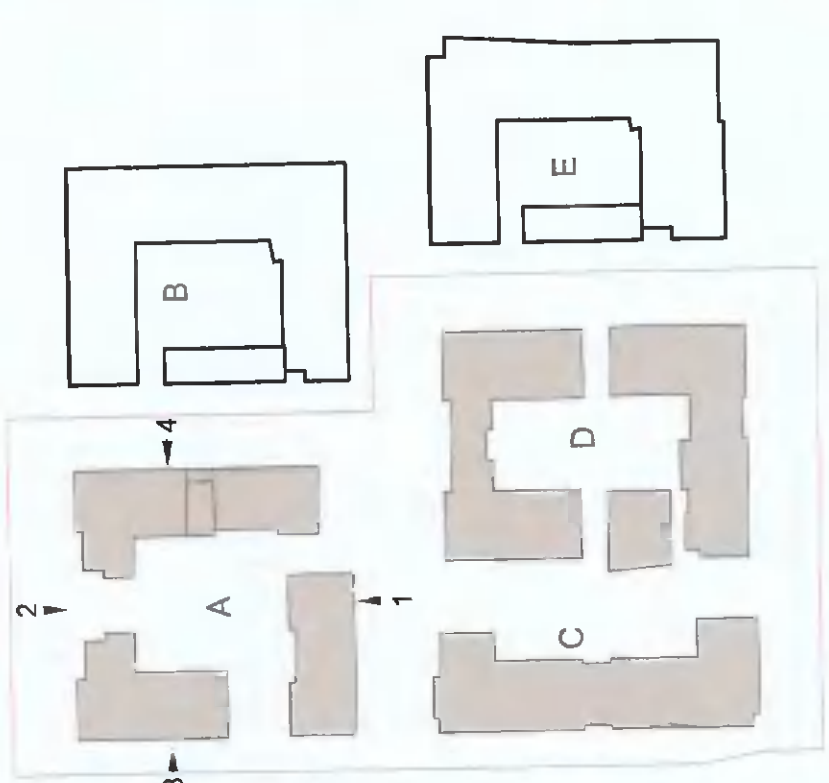

**ELEVATION MATERIAL LEGEND**

- BE 01 - METALIC BALCONY SCREEN WITH PPC FINISH
- BL 01 - BALCONY SYSTEM WITH PPC METAL RAILING
- BL 02 - BALCONY SYSTEM WITH GLAZED BALUSTRADE
- BL 03 - SELECTED RAINSCREEN CLADDING
- BR 01 - SELECTED LIGHT RED COLOURED BRICK
- BR 02 - SELECTED DARK RED COLOURED BRICK
- BR 03 - SELECTED LIGHT GREY COLOURED BRICK
- BR 04 - SELECTED GLAZED BRICK
- CL 01 - RAINSCREEN CLADDING
- CP 01 - PRESSED ALUMINIUM CAPPING WITH PPC FINISH
- CW 01 - SELECTED CURTAIN WALL GLAZING SYSTEM
- DR 01 - SELECTED GLAZED ENTRANCE DOOR AND SIGNAGE
- DR 02 - METAL DOOR WITH PPC FINISH
- ES 01 - ESB DOORS
- GA 01 - GLAZED ENTRANCE GATE
- GL 01 - SELECTED DOUBLE GLAZED WINDOW SYSTEM
- MS 01 - SELECTED MESH SCREENING
- RE 01 - LIGHT EXTERNAL INSULATED RENDER FINISH
- RE 02 - LIGHT RED EXTERNAL RENDER FINISH
- RE 03 - DARK EXTERNAL INSULATED RENDER FINISH
- RL 01 - PPC METAL ENCLOSURE TO BICYCLE STORE
- RL 02 - PPC METAL GATE
- RL 03 - PPC METAL RAILINGS

REV	DATE	ISSUED FOR	DESCRIPTION	BY	CHK	DRN
01	09/04/2022	ISSUED FOR PLANNING				


STATUS CODE DESCRIPTION  
**ISSUED FOR PLANNING APPROVAL**

CLIENT	QUINTAIN IRELAND LTD.
PROJECT	ADAMSTOWN STATION BLOCKS ACD
DRAWING	BLOCK A ELEVATIONS
PROJECT NUMBER	501747
DATE	09/04/22
SCALE/A1:	DRAWN/CHECKED: FW/RJ
STATUS CODE:	DRAWING NUMBER
A1	ADC3-HUL-ACD-ZZ-DR-AP-2010
REVISION	P01


**Henry J Lyons**  
 Architecture + Interiors  
 info@henryjlyons.com  
 +353 1 888 3333  
 51-54 Parnassus Street  
 Dublin D02 X686



1 Block A - South Elevation  
1 : 200

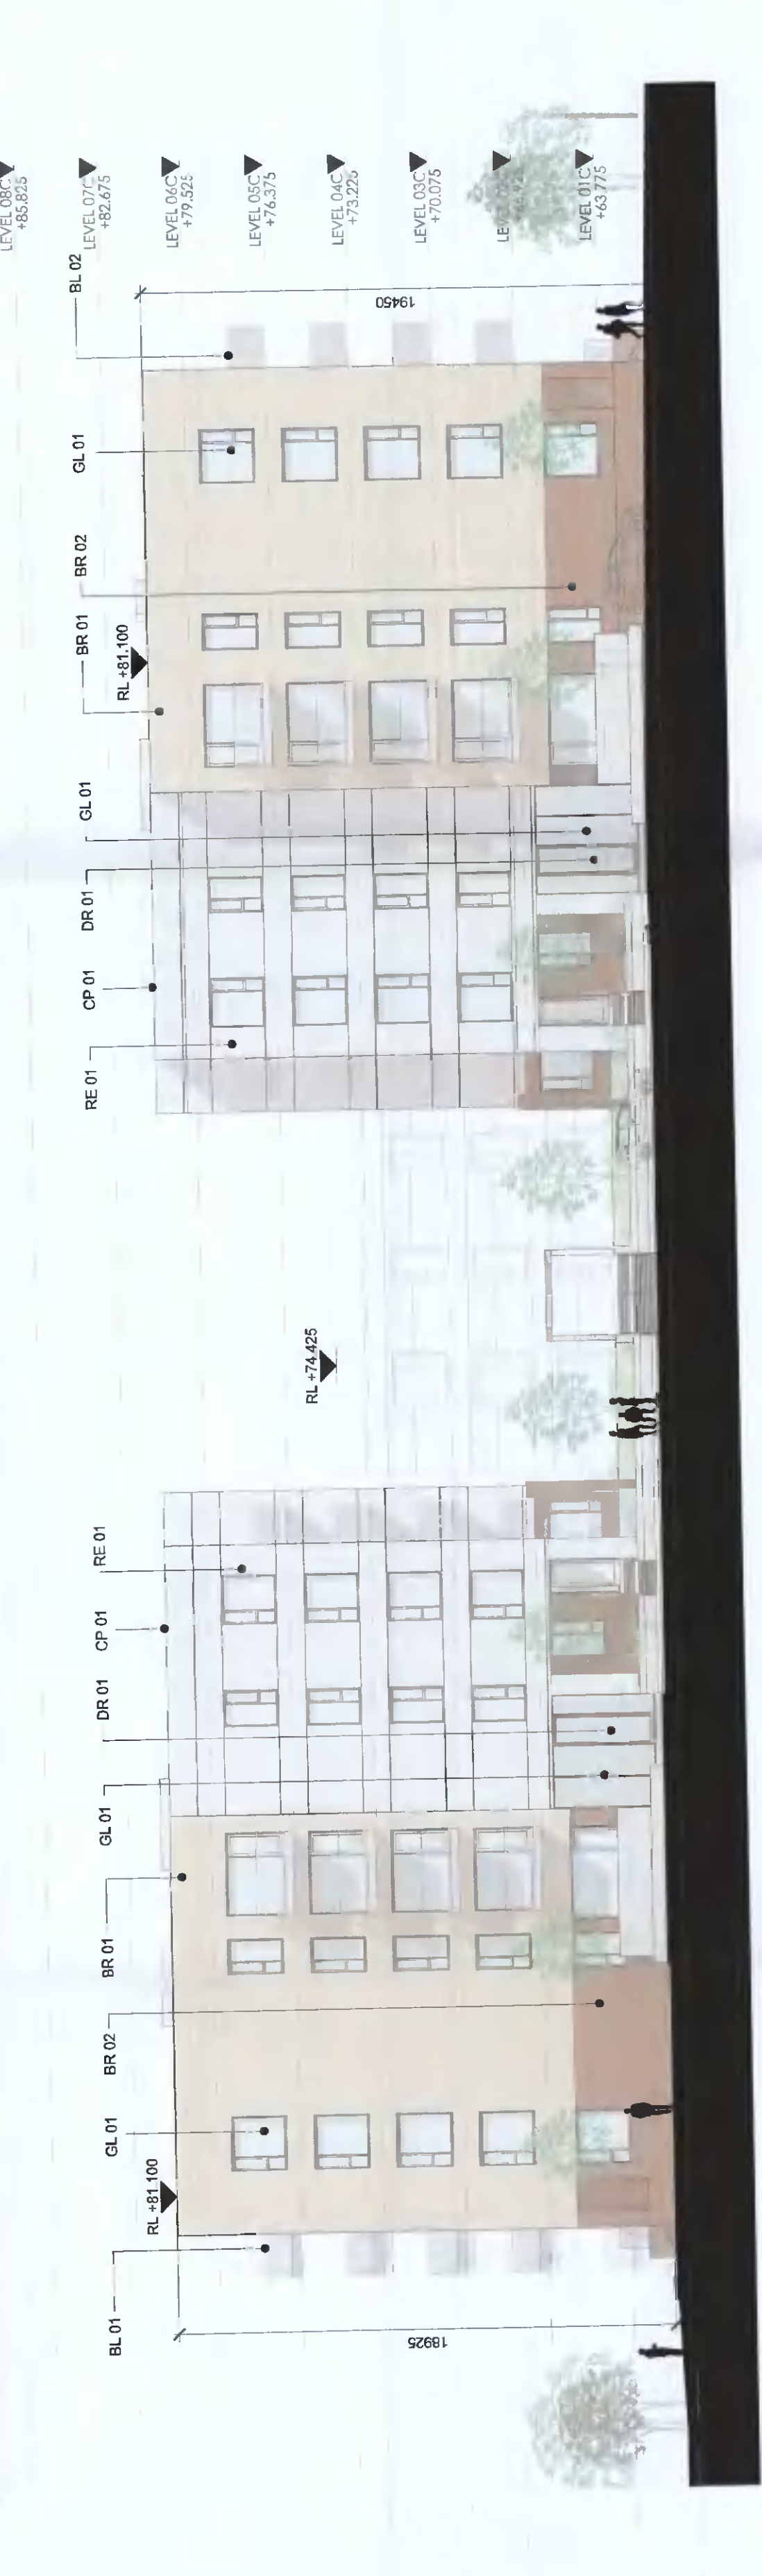

2 Block A - North Elevation  
1 : 200

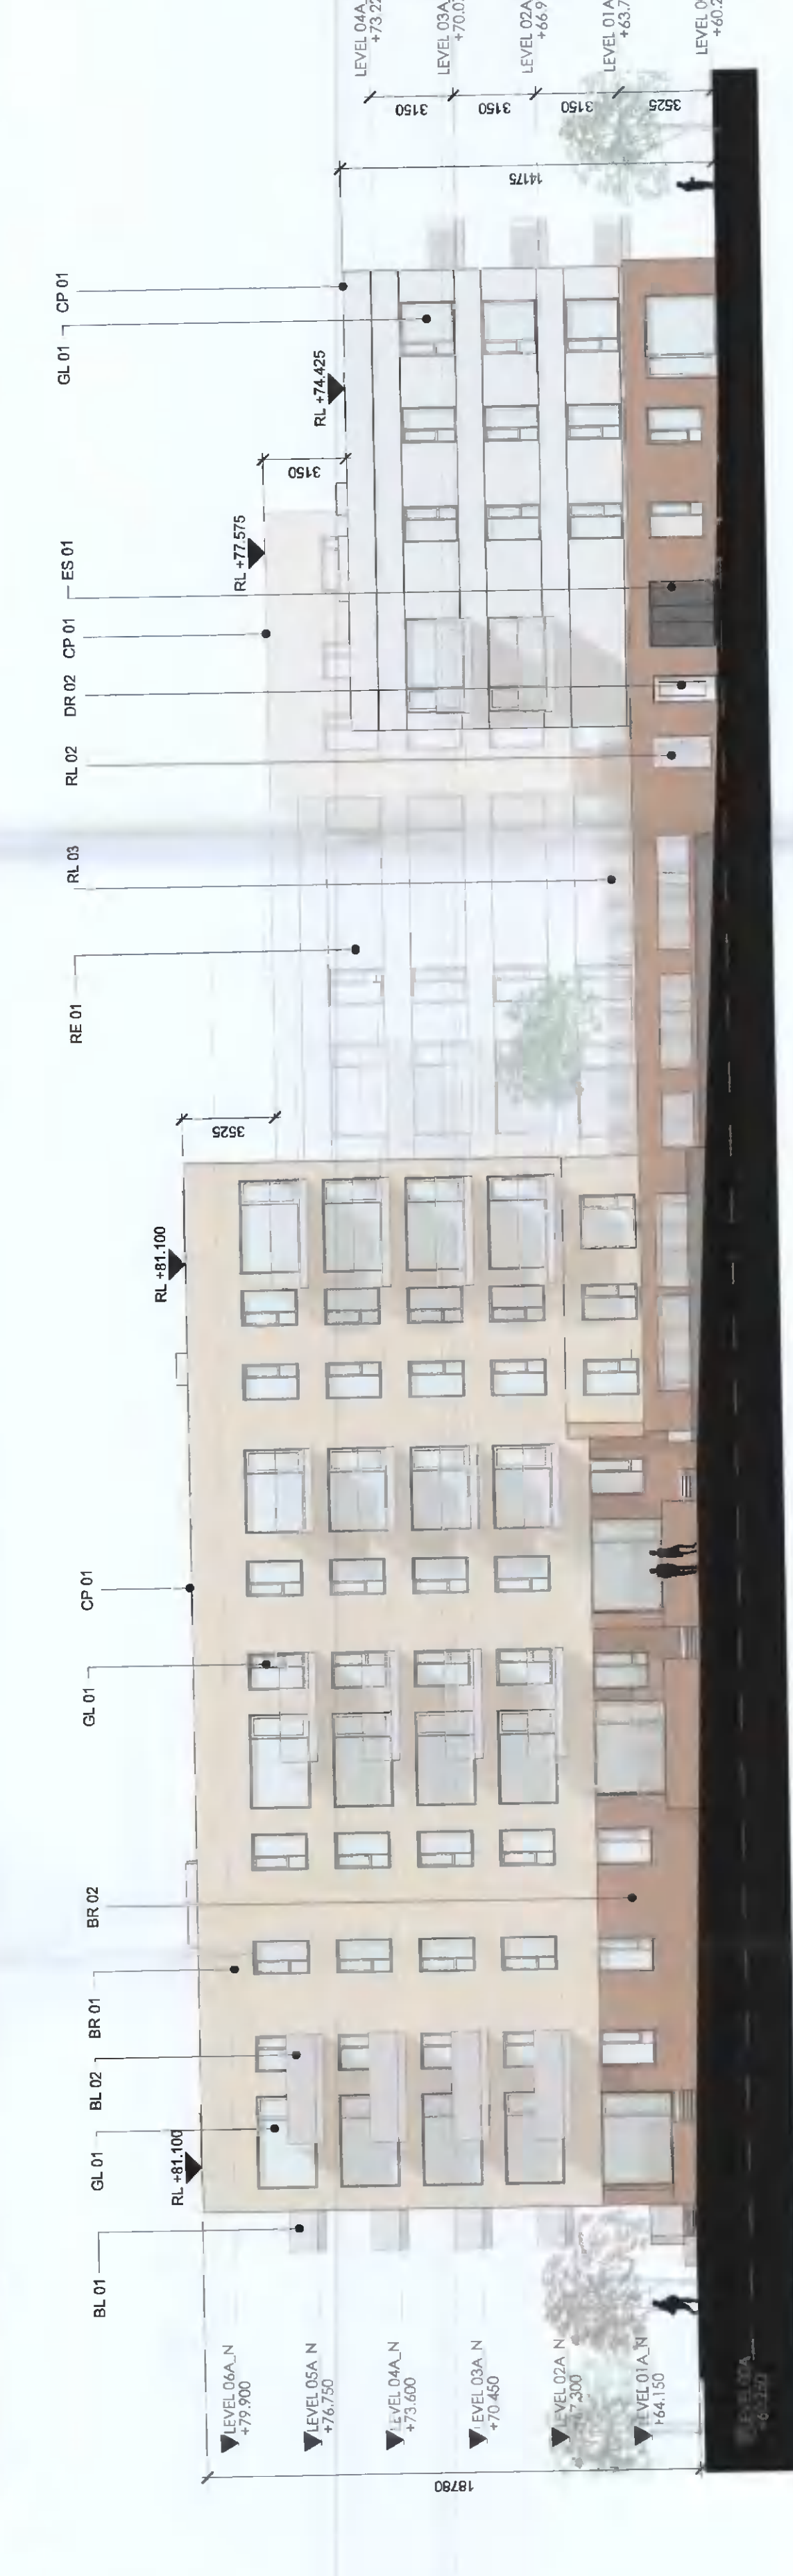

3 Block A - West Elevation  
1 : 200

