
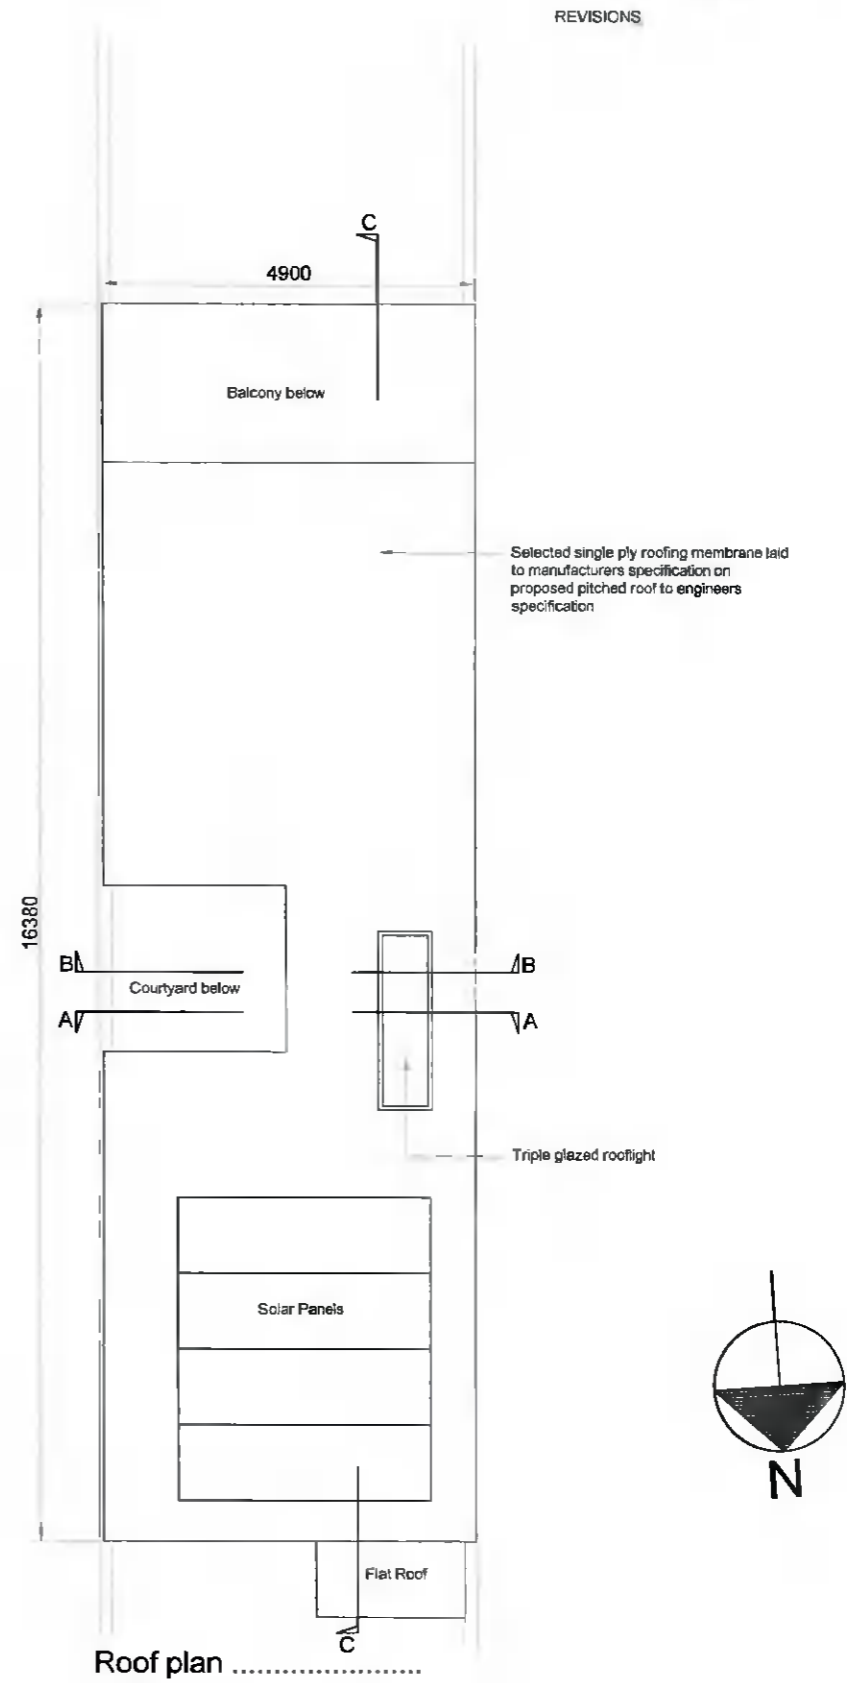


NOTES
 Use figured dimensions only Do Not Scale The builder is responsible for checking all levels and dimensions and shall refer any discrepancies to the Architect
 This drawing is copyright ©


REVISIONS

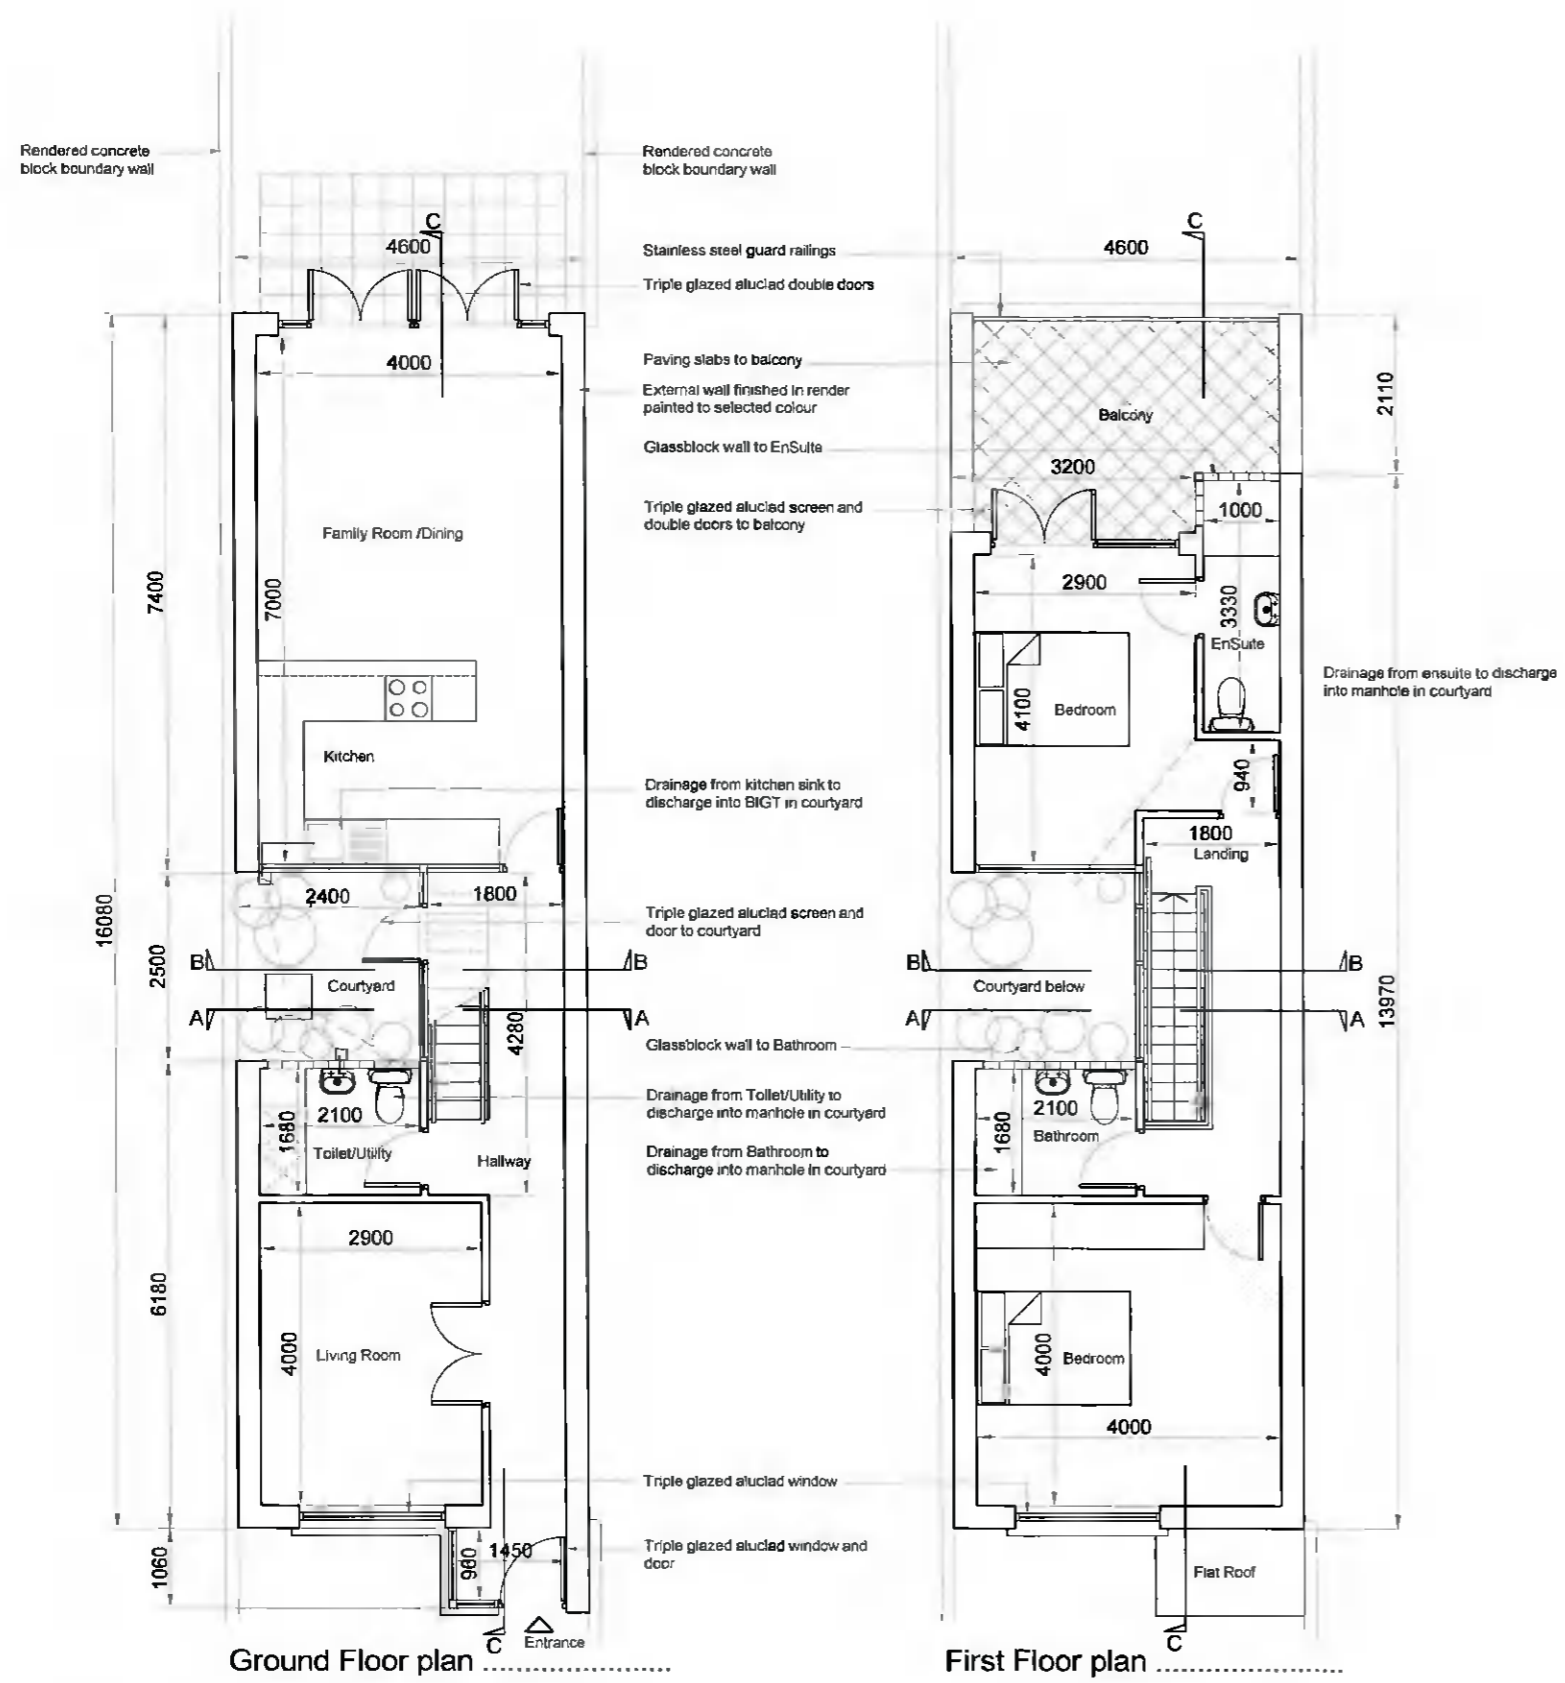

Ground Floor plan

First Floor plan

Roof plan

	Job: House at 50A Springvale Rathfarnham, Dublin 16	Drawn by: T.K.	Date: March 21
	Client: Mr Brian Sheridan	Scale: 1:100	Job Ref no: 21-018
	Drawing: Proposed Plans		Drawing: P-01
	Kane Architecture # 6 Clonnda Park North, Dunlaoghaire, Co.Dublin. tel: 00353 1 2140168 e-mail info@kane.ie		