



NOTES:  
 Use figured dimensions only. Do Not Scale. The builder is responsible for checking all levels and dimensions and shall refer any discrepancies to the Architect.  
 This drawing is copyright ©

REVISIONS.

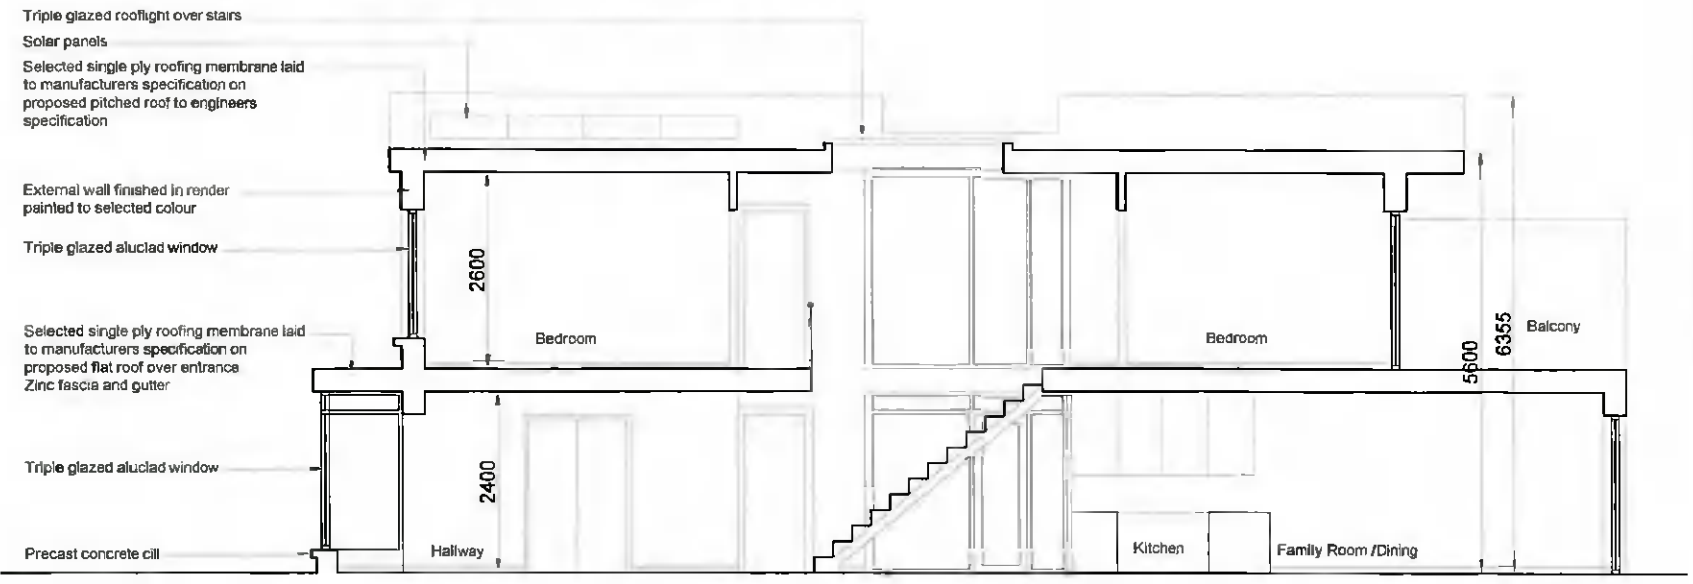


Cross Section C-C .....

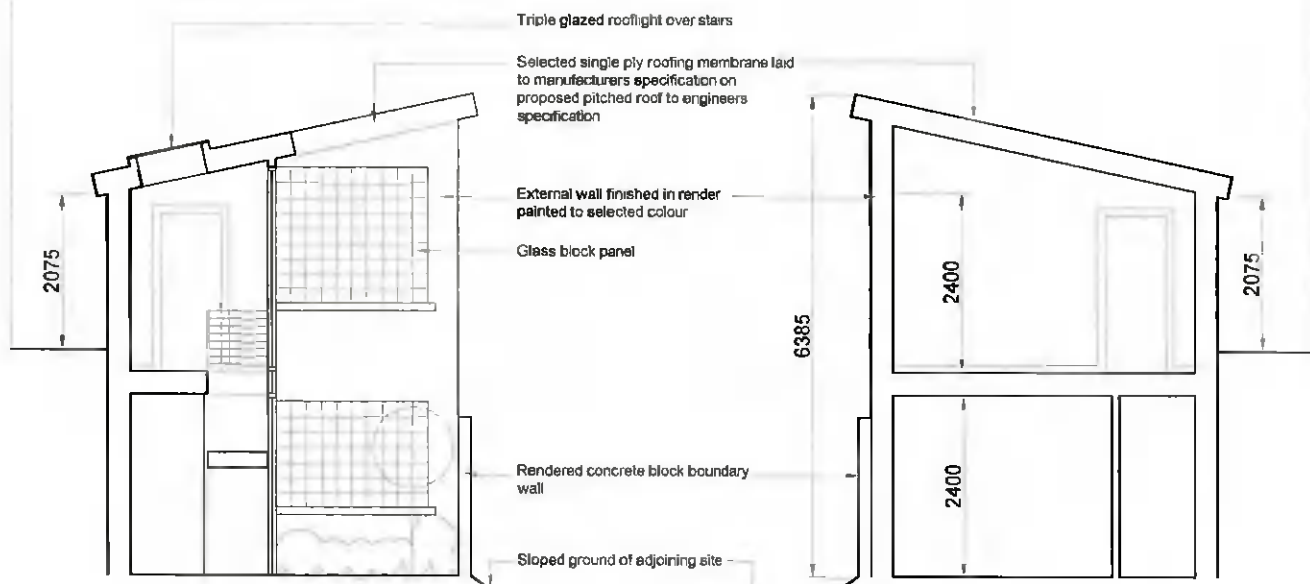


Cross Section A-A .....

Cross Section B-B .....

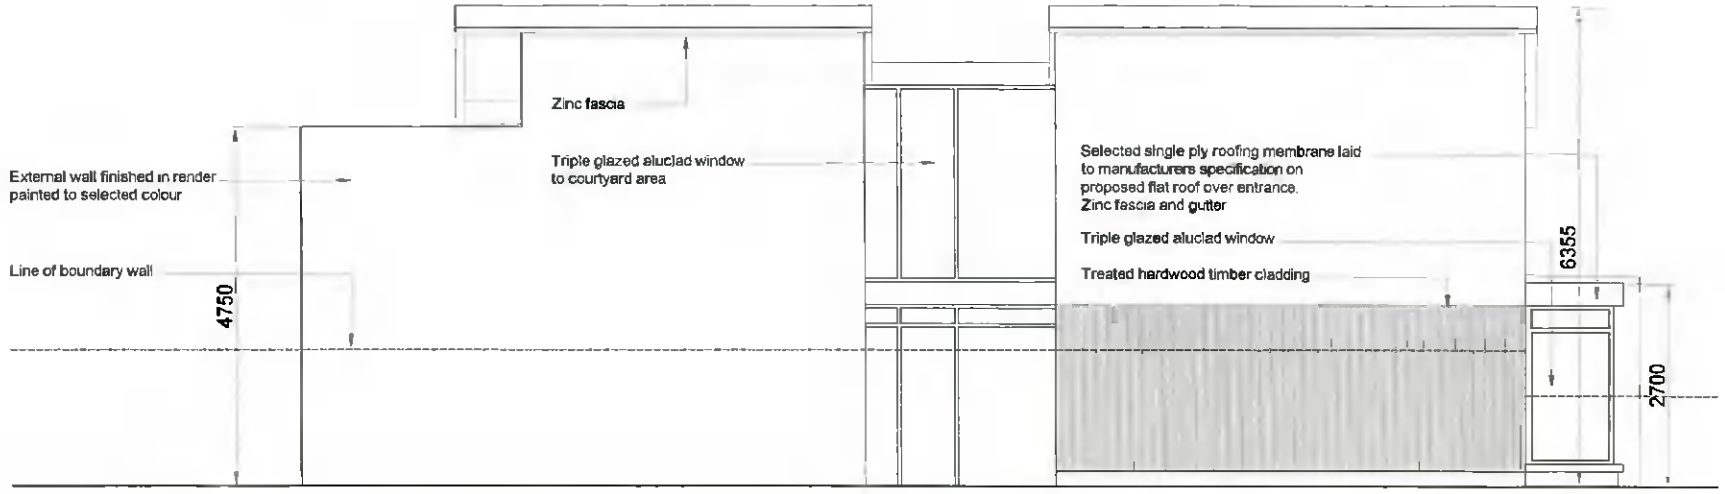


East / Side Elevation .....

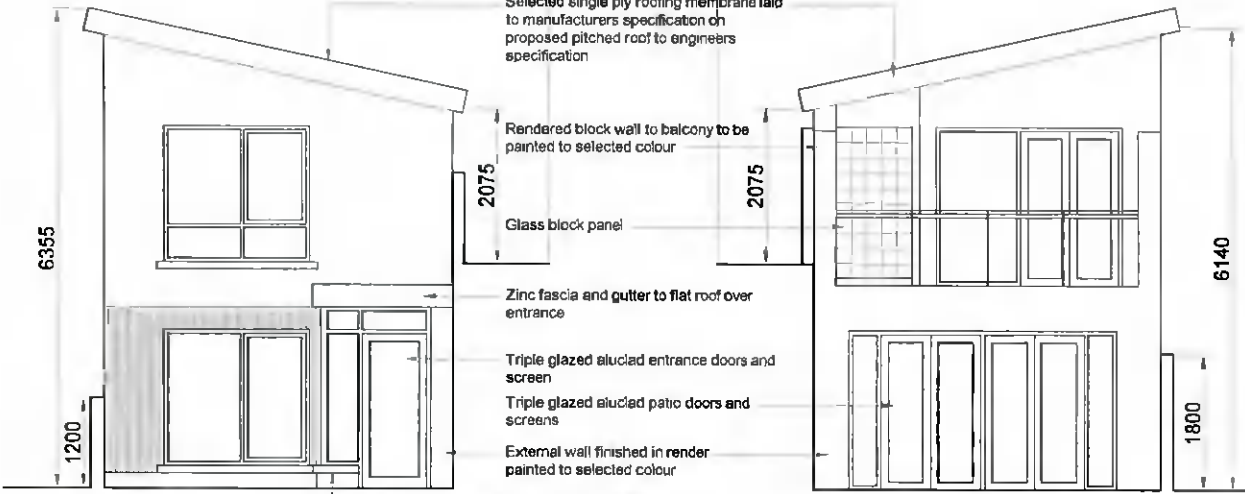


North / Front Elevation .....

South / Rear Elevation .....

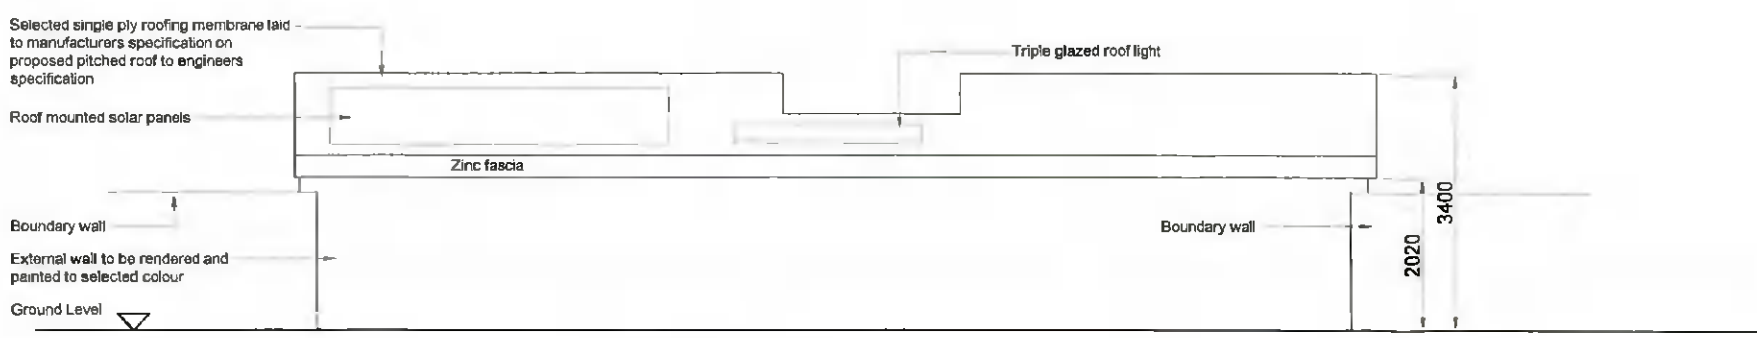

West / Side Elevation .....

	checked	Rev.	
	Job House at 50A Springvale Rathfarnham, Dublin 16.	Drawn by T.K	Date March 21
	Client Mr Brian Sheridan	scale 1:100	Job Ref no 21-018
	Drawing Sections and Elevations		Dwg no P-03
<b>Kane Architecture</b> # 6 Clarinda Park North, Dunlaoghaire, Co Dublin. tel: 00353 1 2140168 e-mail info@kane.ie			