


NOTES:  
 Use figured dimensions only. Do Not Scale. The builder is responsible for checking all levels and dimensions and shall refer any discrepancies to the Architect.  
 This drawing is copyright ©

REVISIONS  
 A 13/04/22 Site levels and contours added

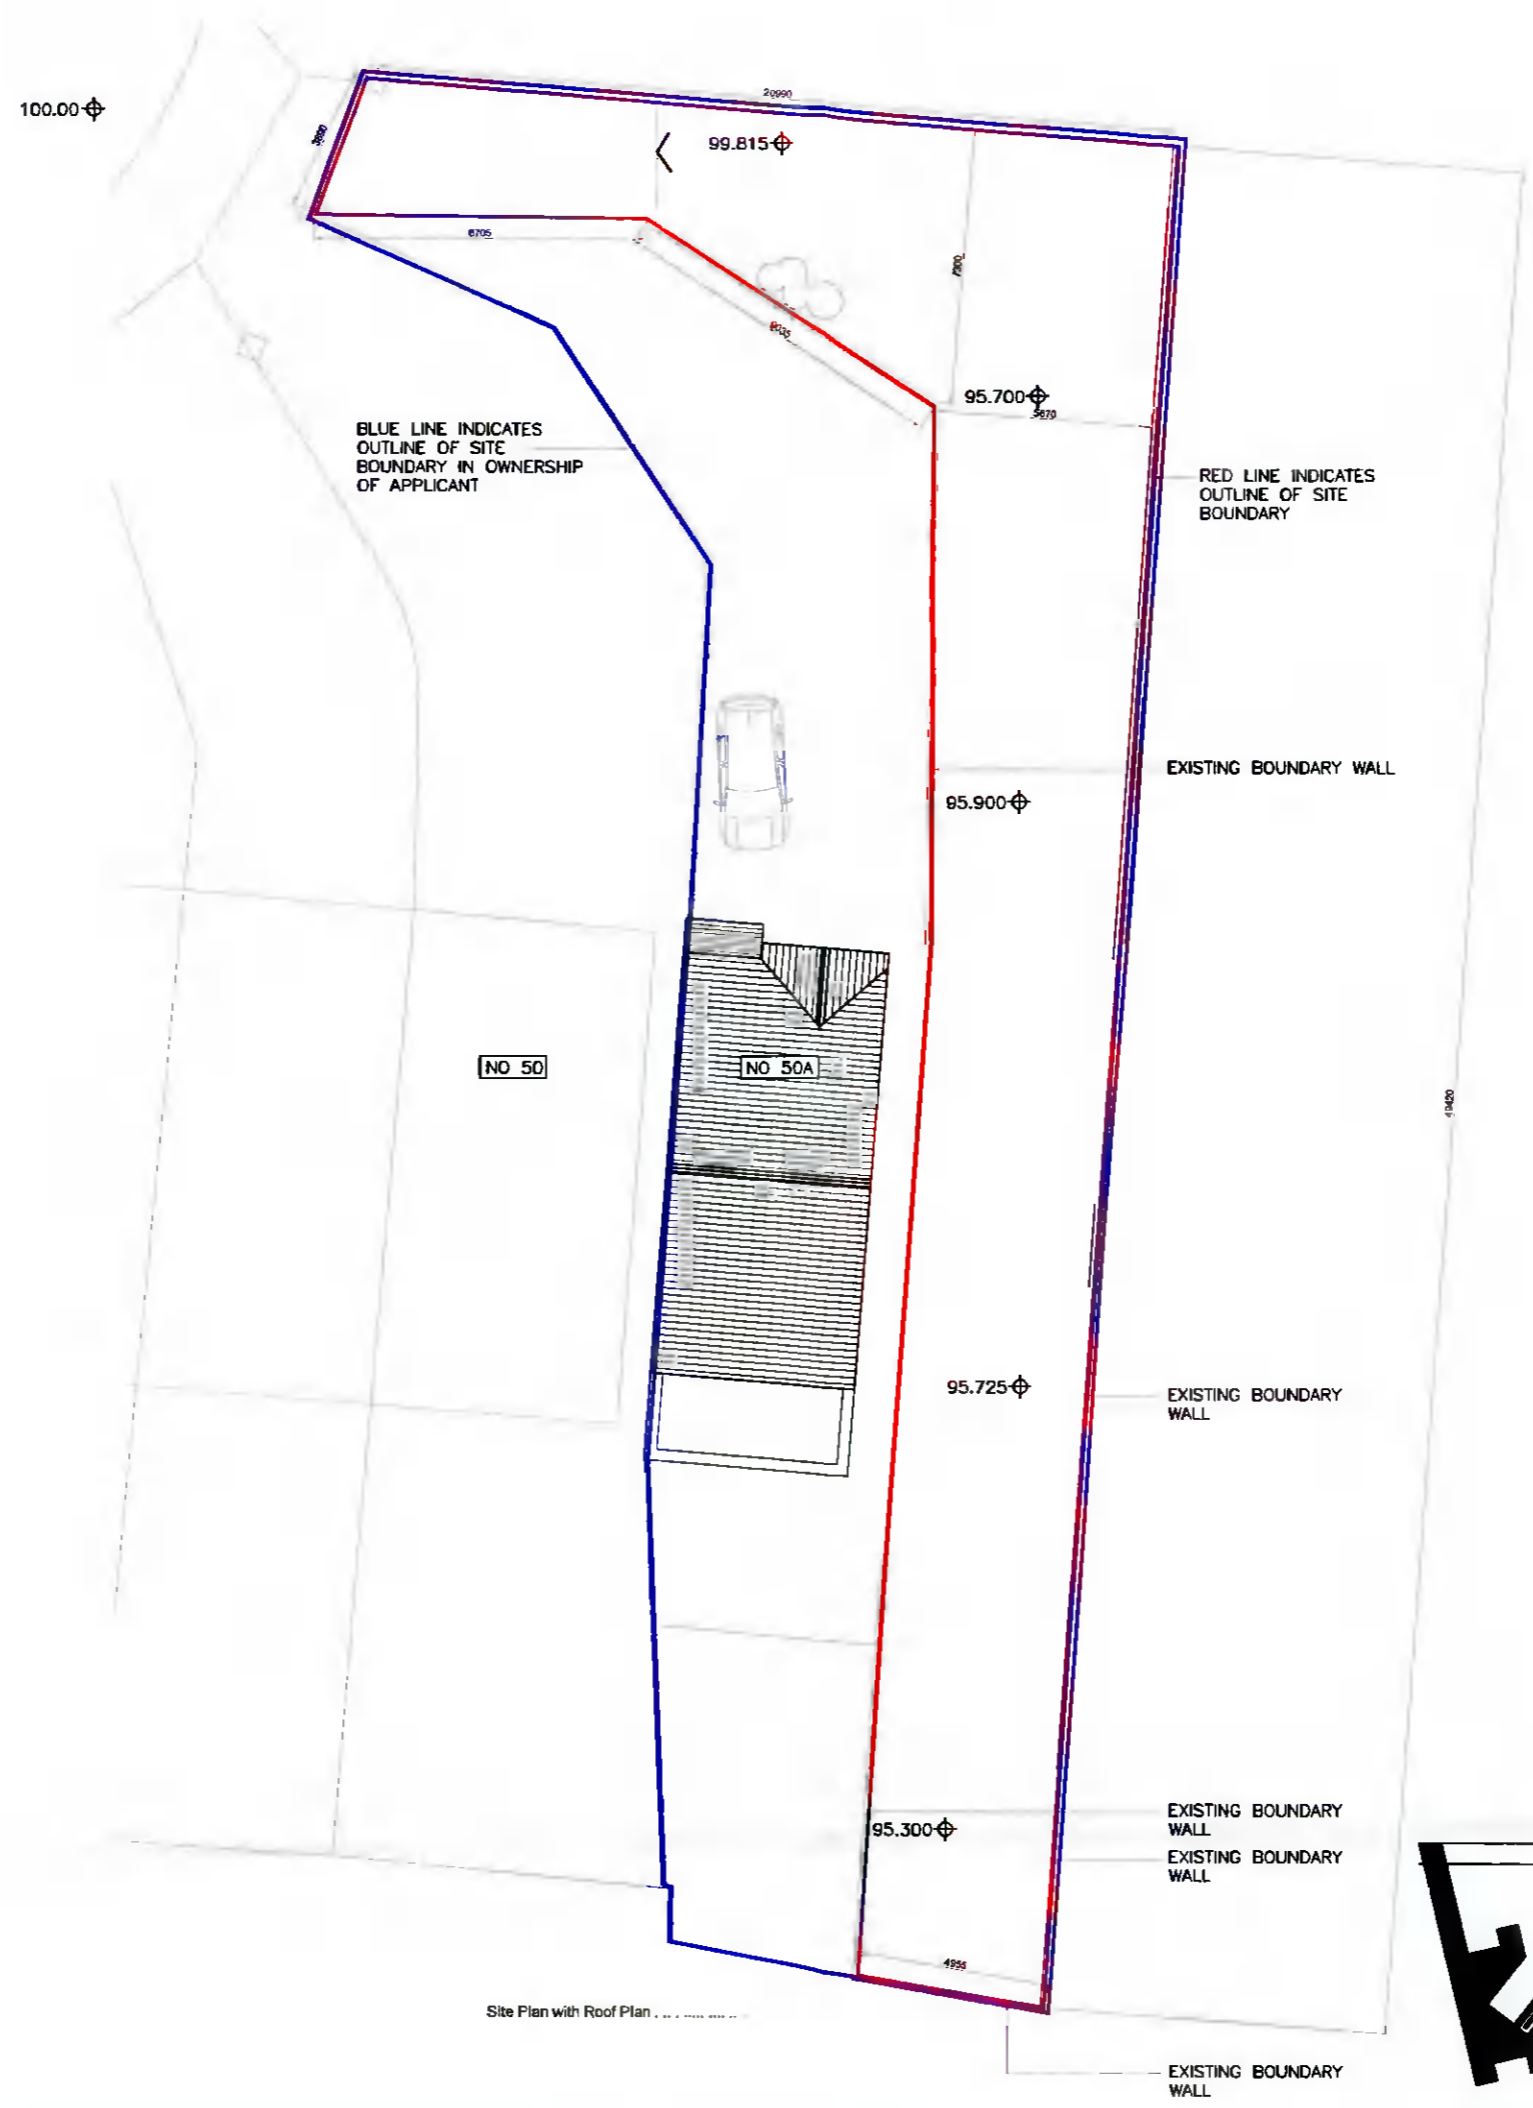

Job: House at 50A Springvale, Rathfarnham, Dublin 16	Client: Mr Brian Sheridan	Scale: 1:200	Client Ref: 21-018
Drawing: Existing Site Plan			Dwg no: P-06
<b>Kane Architecture</b> # 6 Clarinda Park North, Dunlaoghaire, Co.Dublin. Tel: 00353 1 2140168 e-mail info@kane.ie			