


1 GROUND FLOOR PLAN
SCALE 1 : 100

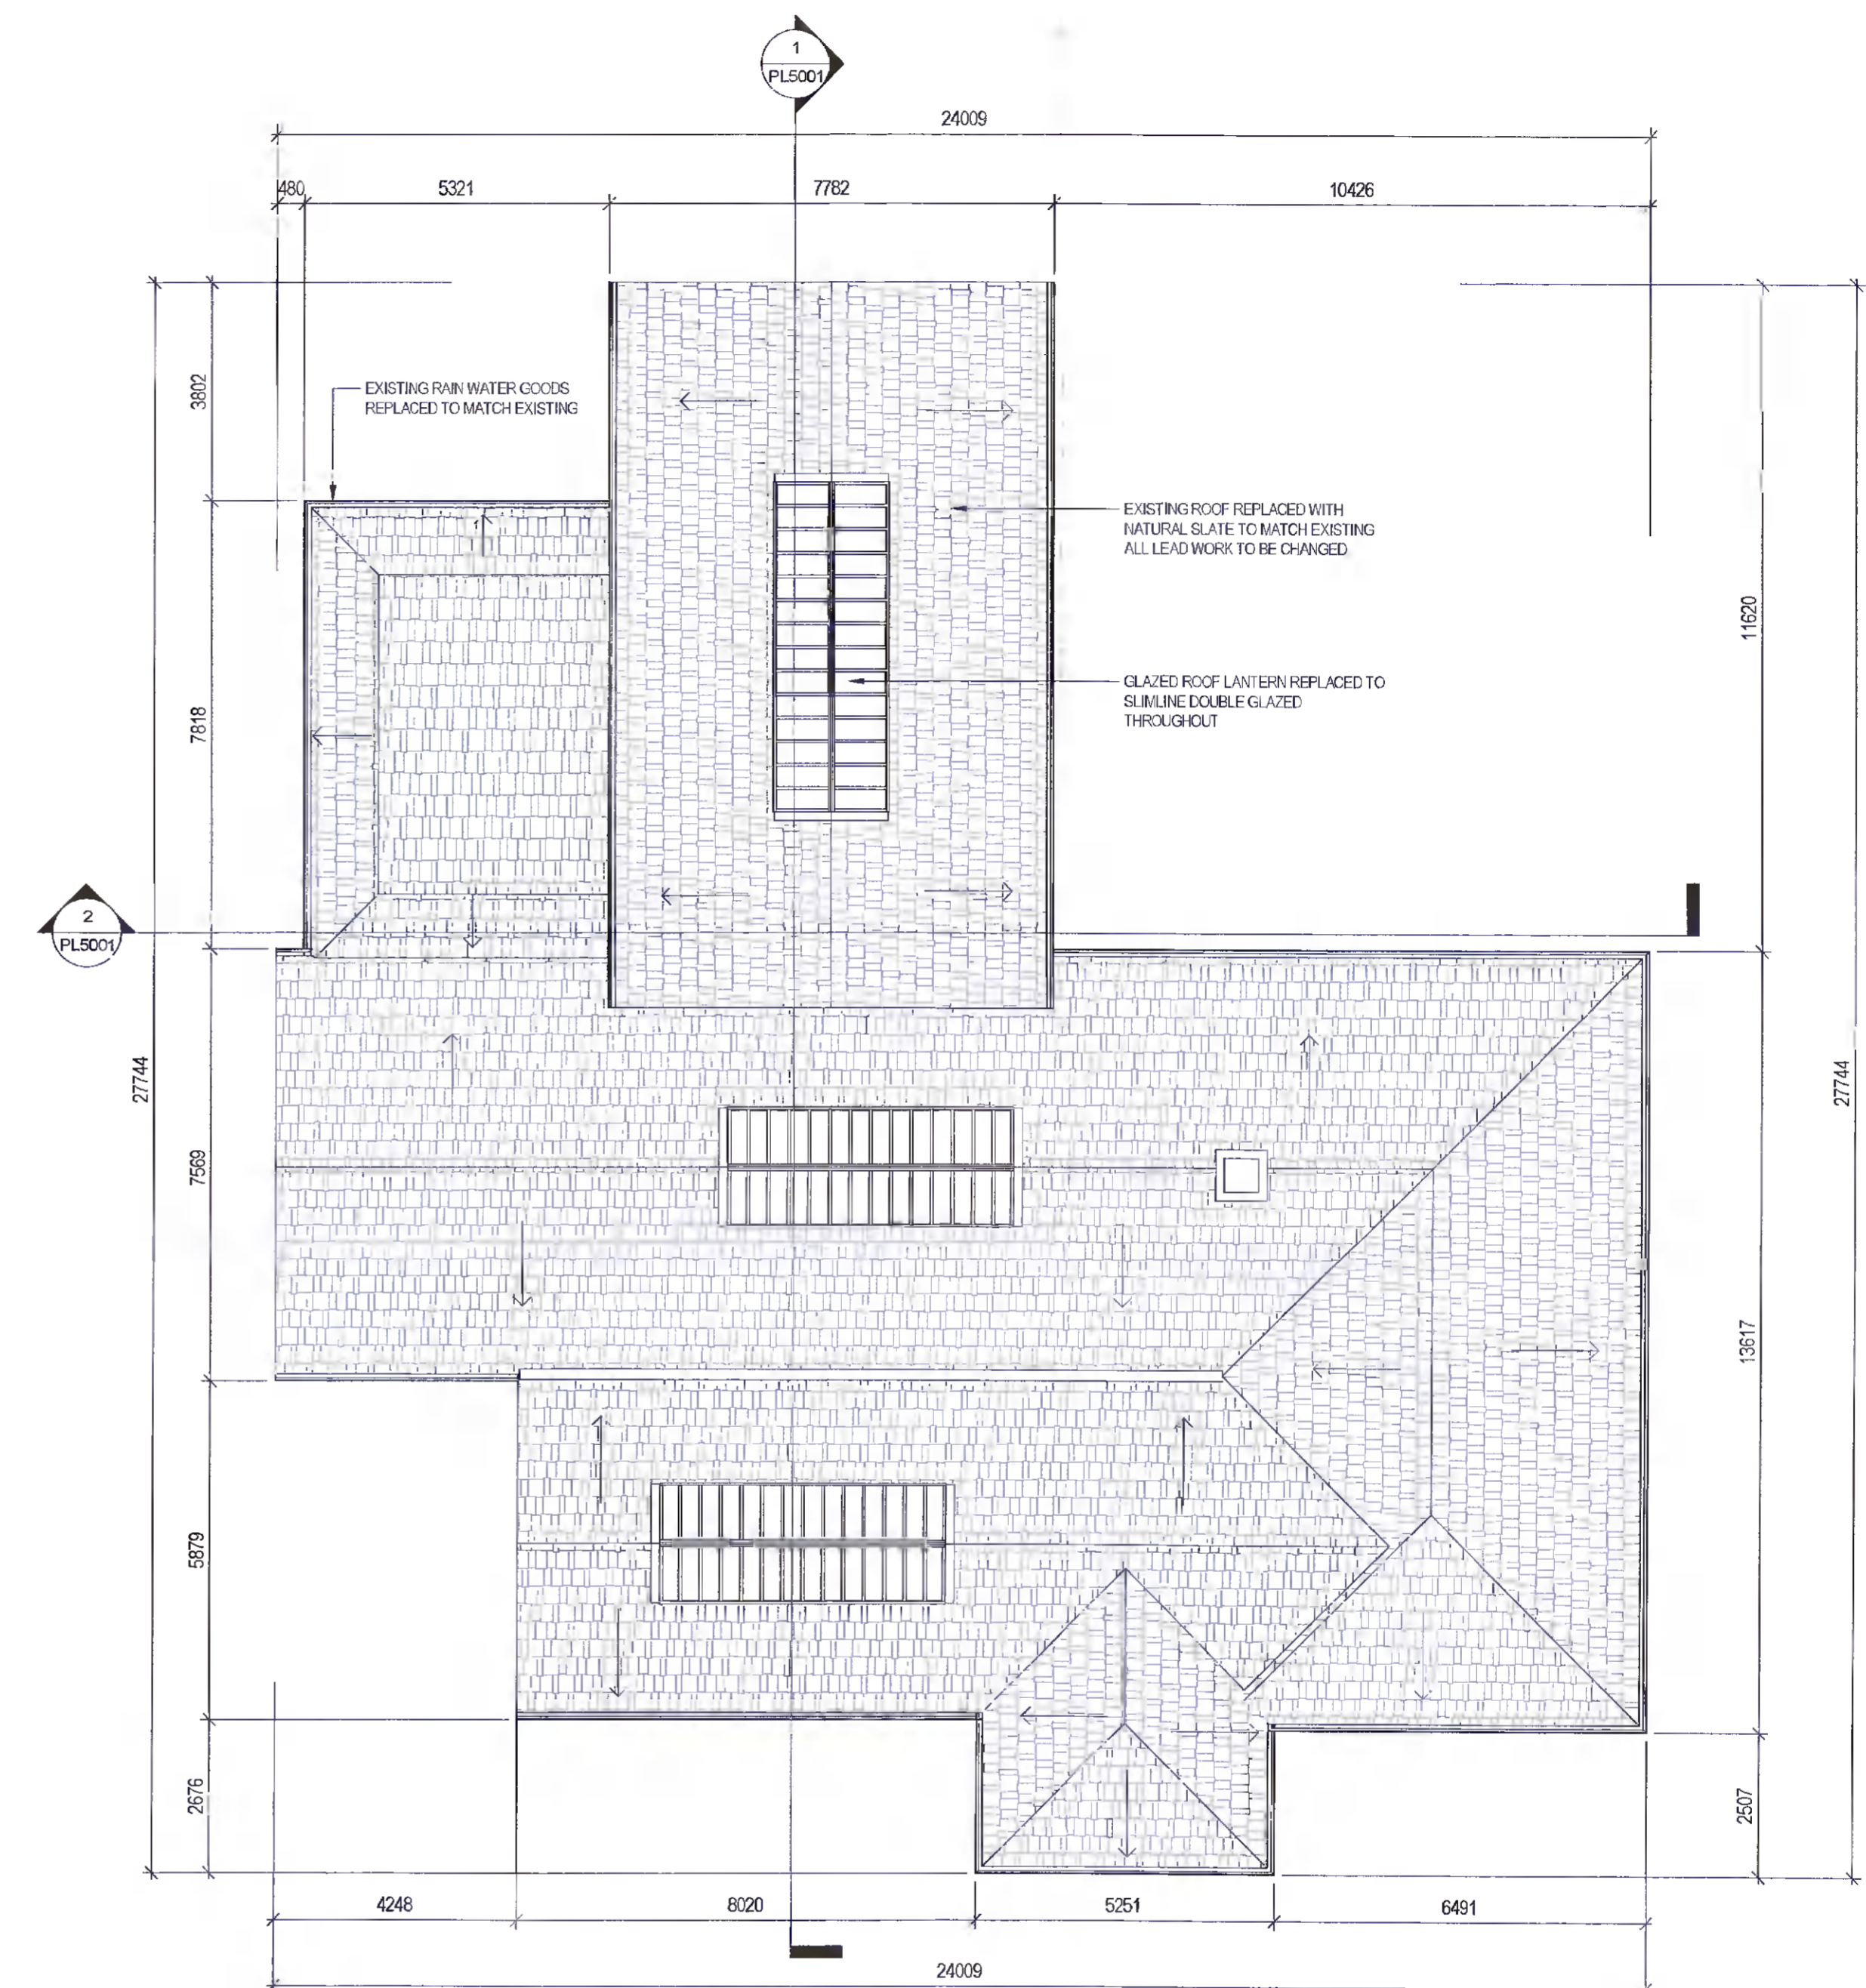

2 ROOF PLAN
SCALE 1 : 100

NOTES:
© This drawing is copyright. Figured dimensions only to be taken from this drawing. All dimensions to be checked on site. Module Design Ltd to be informed of any discrepancies before work proceeds.

REV	DATE	DESCRIPTION	ISSUED TO
A	2022-04-15	ISSUED FOR SECTION 5 APPLICATION	ZC

CLIENT NAME: GIRAFFE CHILDCARE			
DRAWN: ZUBI EFOBI	CHECKED: -	PAGE SIZE A1	
DRAWING NO. GIR - MD - ZZ - XX - DR - AR - PL2001			
Project	Originator	Level	Location
Type	Role	Number	

PROJECT NAME: REMODELLING WORKS TO GIRAFFE CHILDCARE, RATHFARNHAM, CO. DUBLIN			
DRAWING TITLE GROUND FLOOR & ROOF PLANS			
PROJECT NO. 22012	DATE MARCH 2022	SCALE 1 : 100	REV A

MODULE
ARCHITECTURE | DESIGN | PROJECT MANAGEMENT
1st Floor, 2 Chapel Hill, Lucan, Co. Dublin
t: +353 1 532 5078 e: heli@module.ie w: www.module.ie

STATUS
SECTION 5