




1 NORTH ELEVATION
SCALE 1 : 100

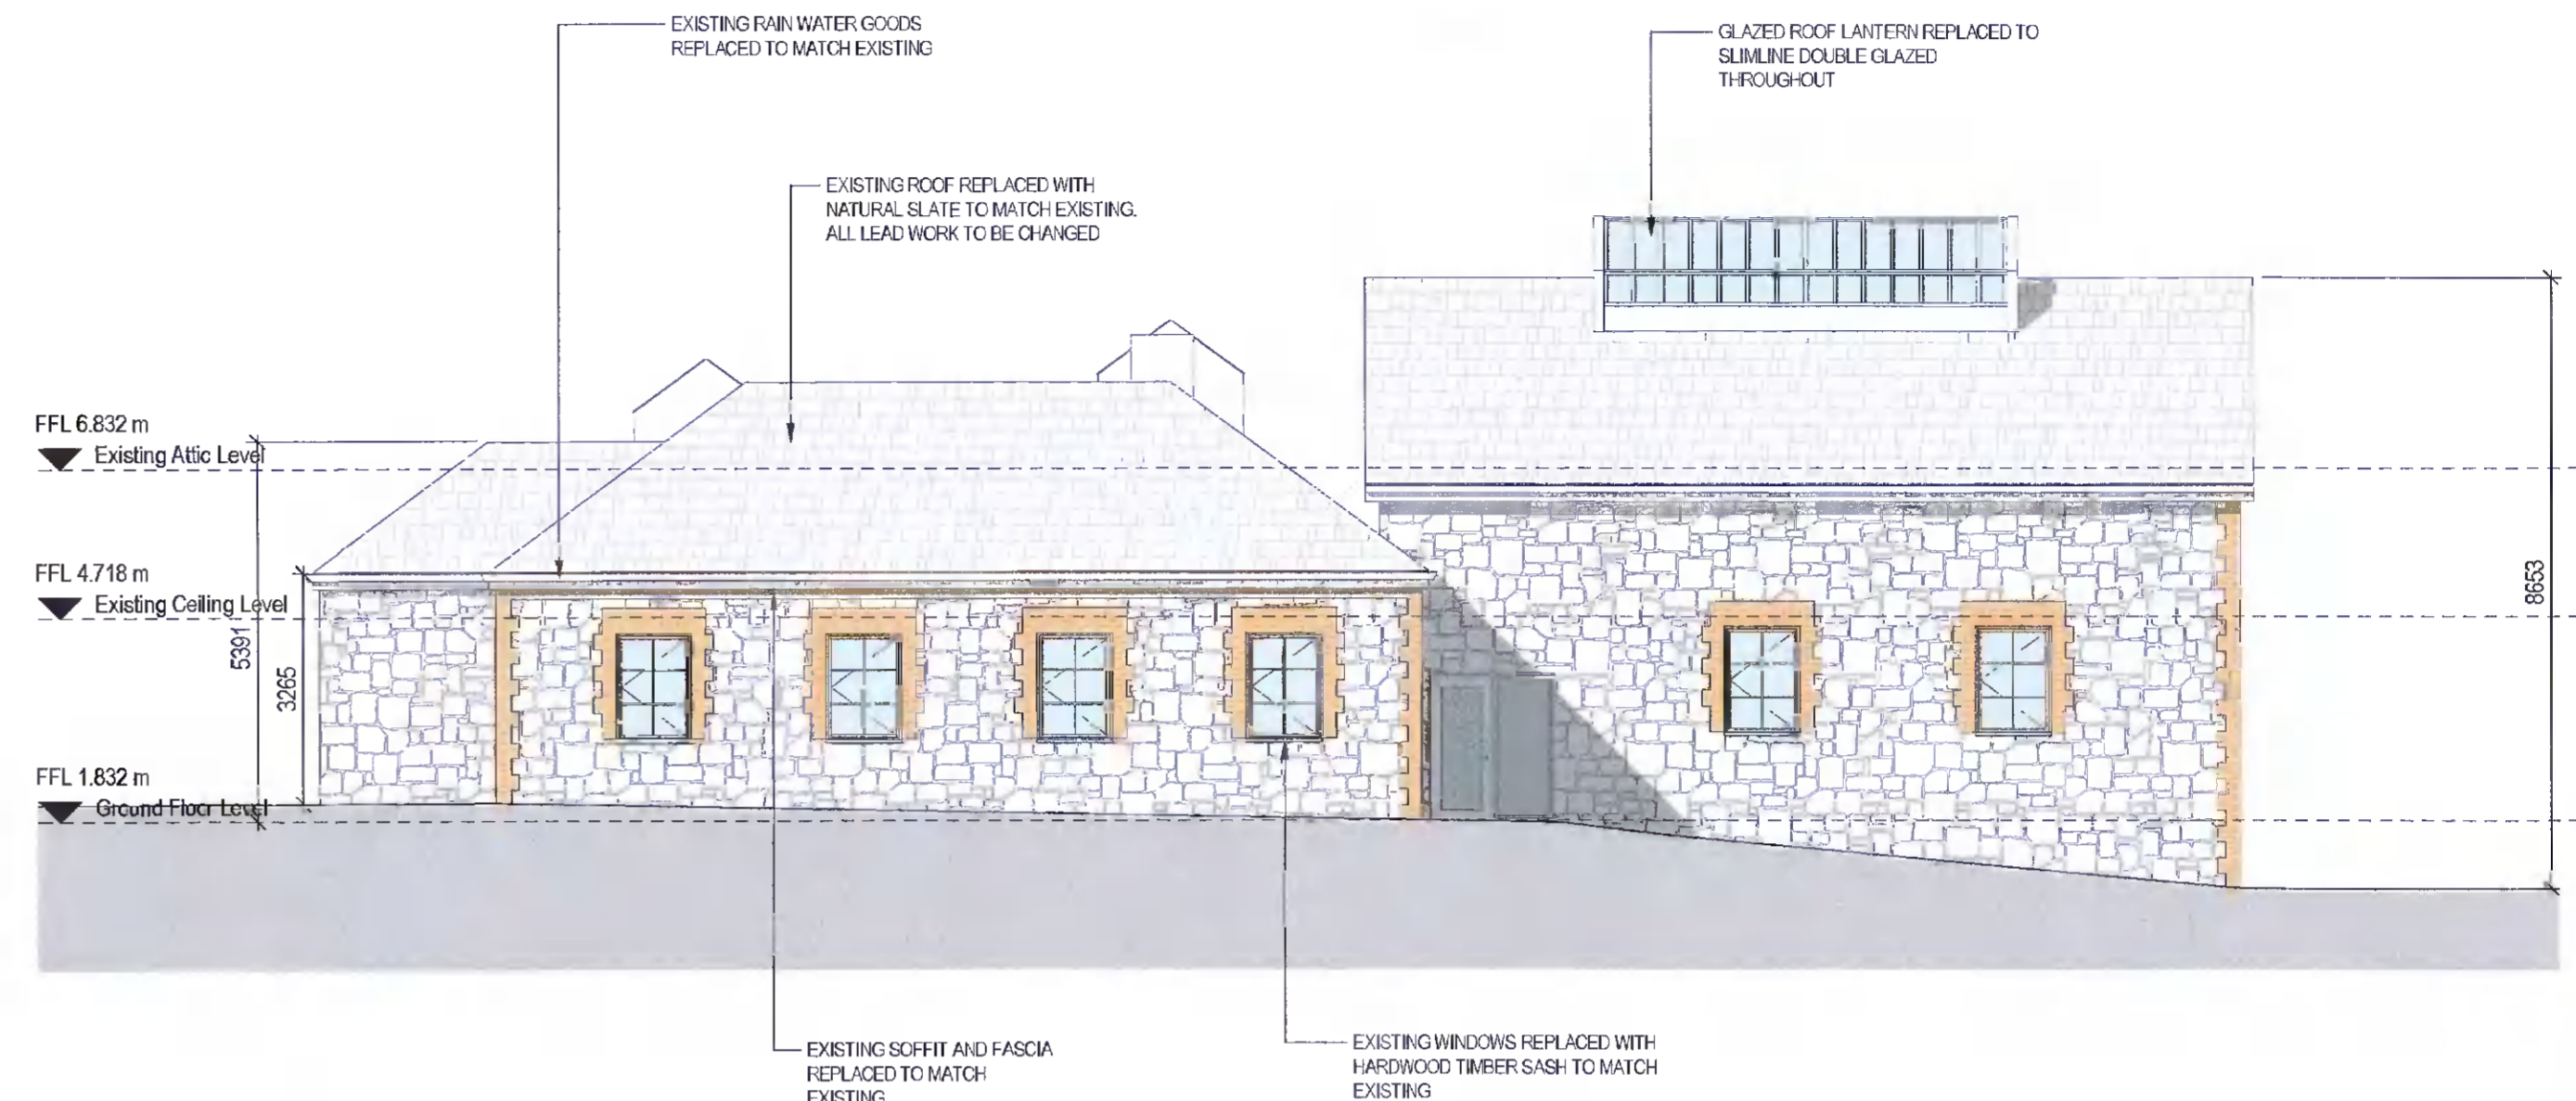

2 EAST ELEVATION
SCALE 1 : 100

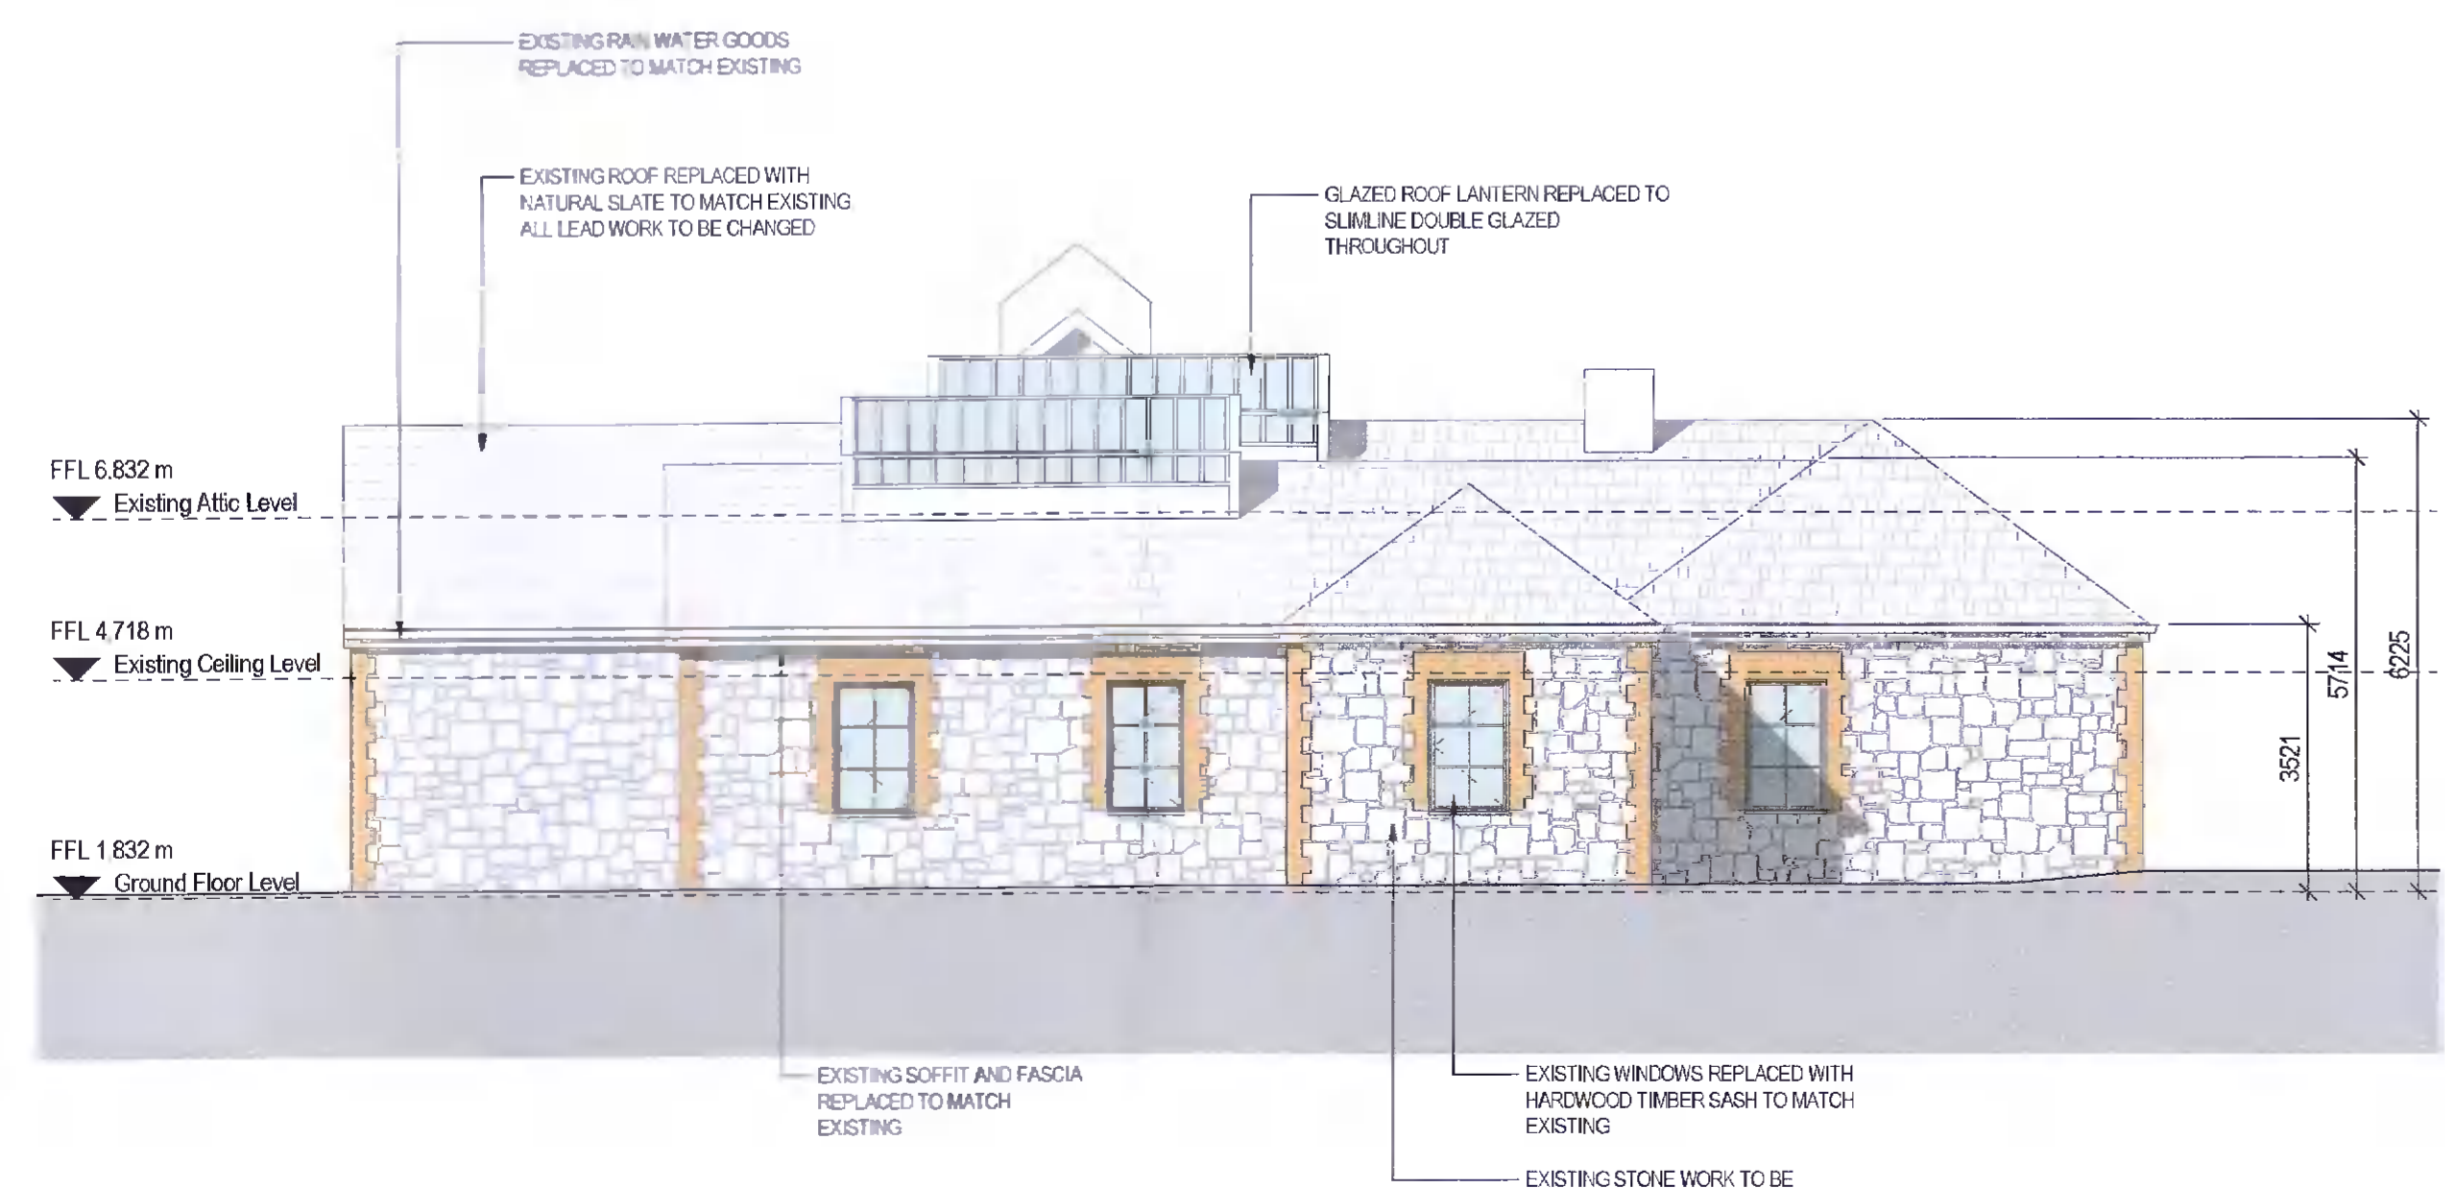

5 SOUTH ELEVATION
SCALE 1 : 100

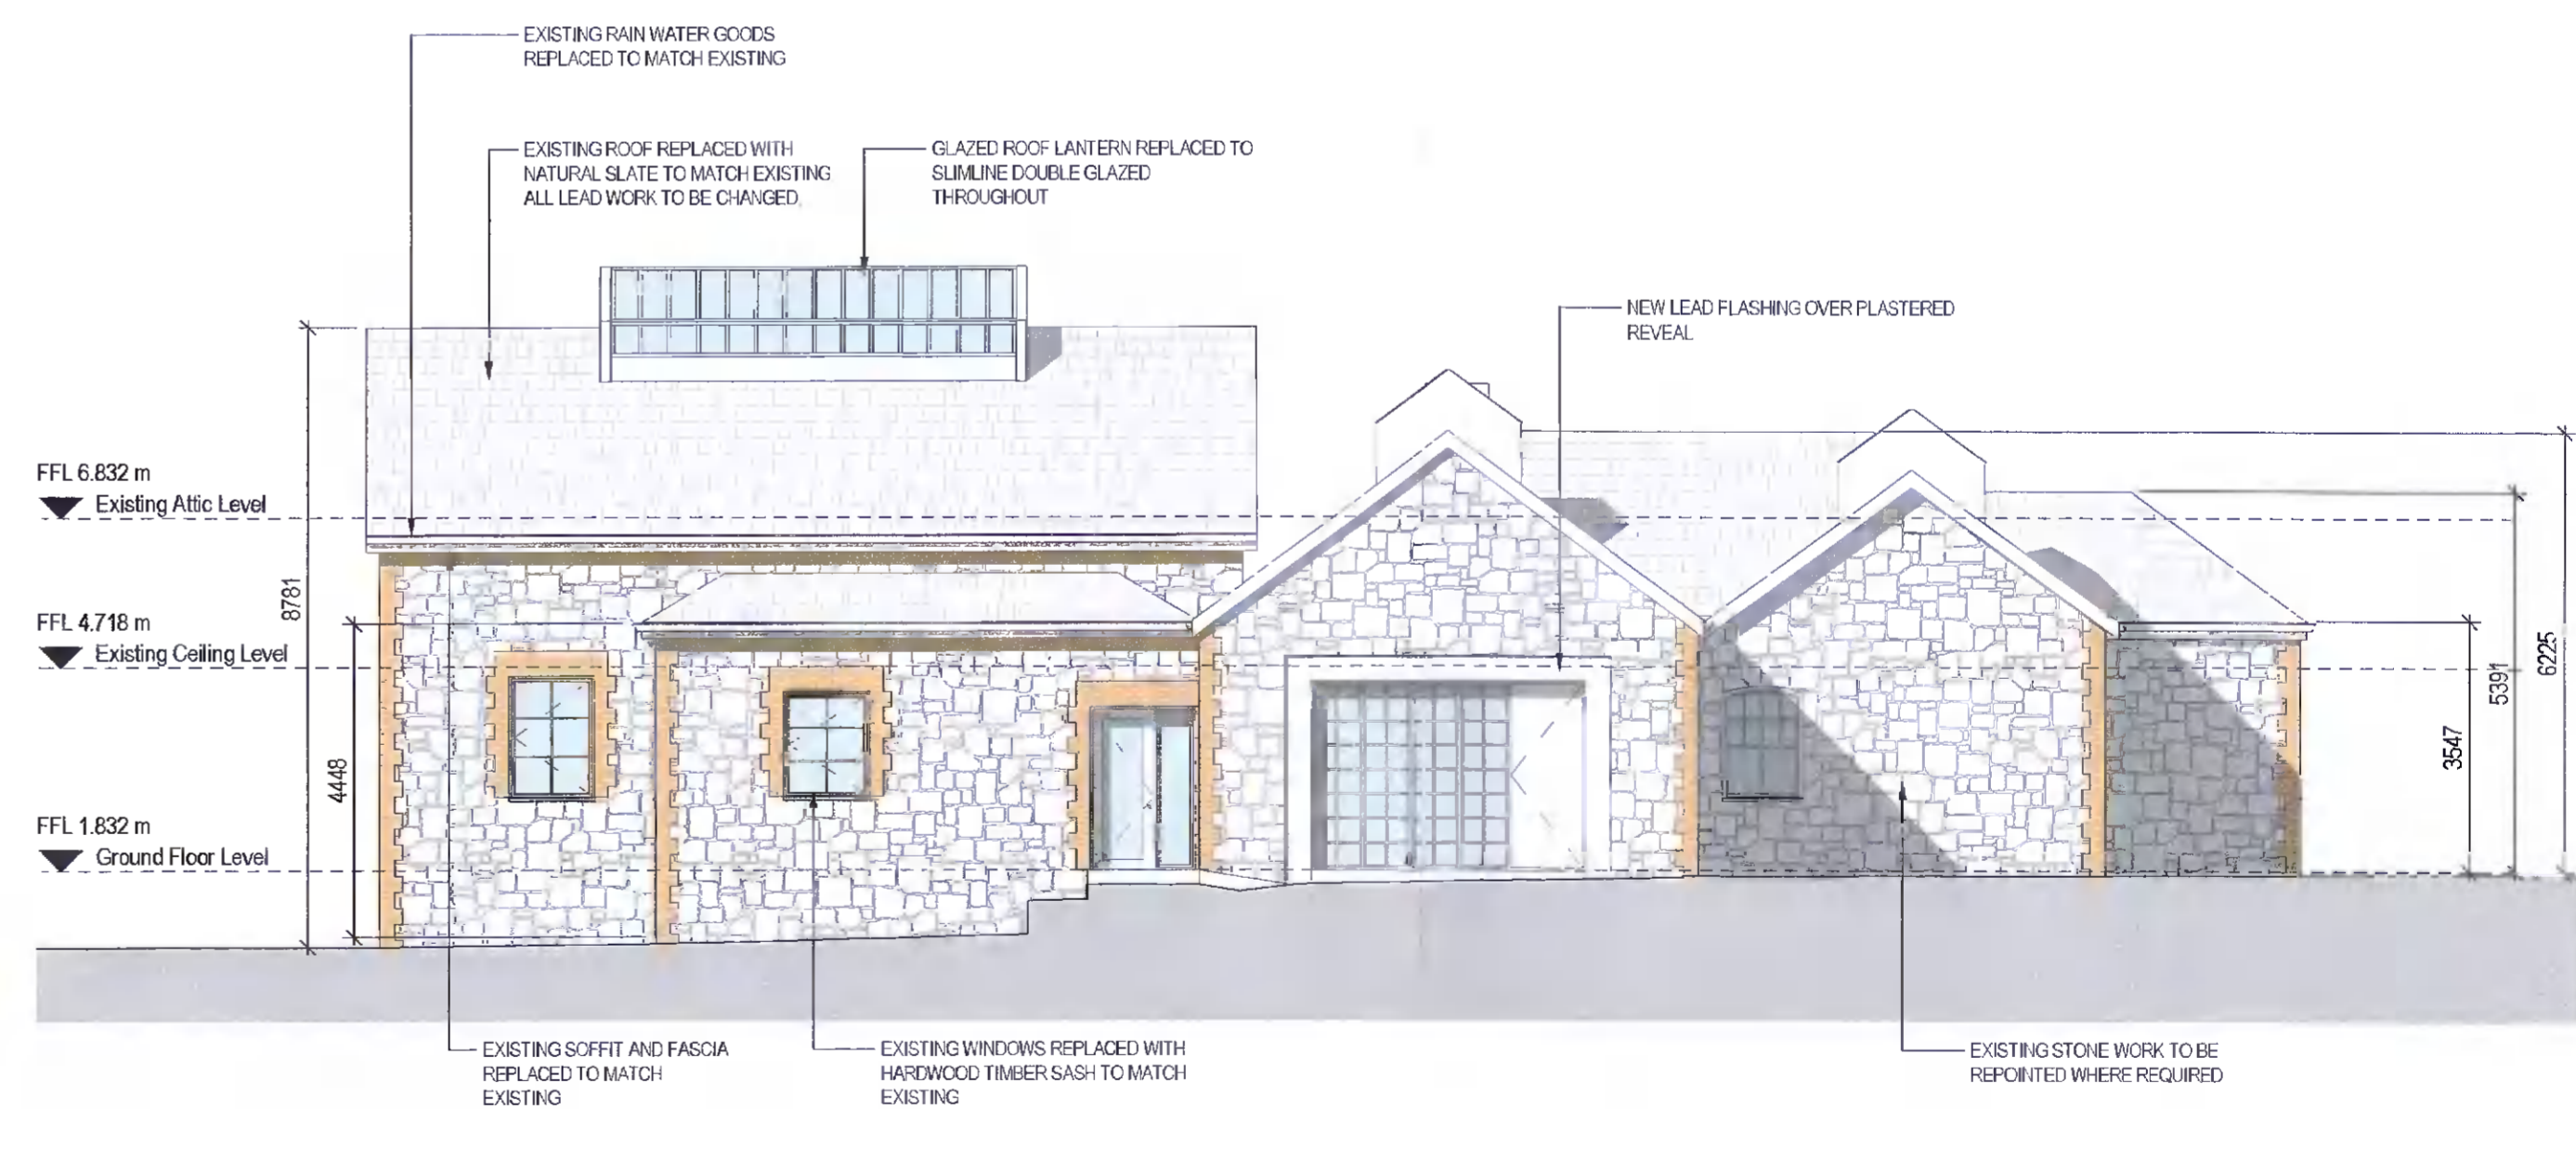

6 WEST ELEVATION
SCALE 1 : 100

NOTES:
© This drawing is copyright. Figured dimensions only to be taken from this drawing. All dimensions to be checked on site. Module Design Ltd to be informed of any discrepancies before work proceeds.

REV	DATE	DESCRIPTION	ISSUED
A	2022.04.15	ISSUED FOR SECTION 5 APPLICATION	ZE

CLIENT NAME: GIRAFFE CHILDCARE		PAGE SIZE A1
DRAWN: ZUBI EFABI	CHECKED: -	
DRAWING NO: GRI - MD - EL - XX - DR - AR - PL4001		
Project	Originator	Level
Location	Type	Role
Number		

PROJECT NAME REMODELLING WORKS TO GIRAFFE CHILDCARE, RATHFARNHAM, CO. DUBLIN			
DRAWING TITLE BUILDING ELEVATIONS			
PROJECT NO. 22012	DATE MARCH 2022	SCALE 1 : 100	REV A

MODULE
ARCHITECTURE | DESIGN | PROJECT MANAGEMEN
1st Floor, 2 Chapel Hill, Lucan, Co. Dublin
t: +353 1 532 5076 e: hello@module.ie w: www.module.ie

STATUS
SECTION 5