



IRELAND LOCATION MAP
 Scale at A1 1:2,000,000
 Scale at A3 1:4,000,000

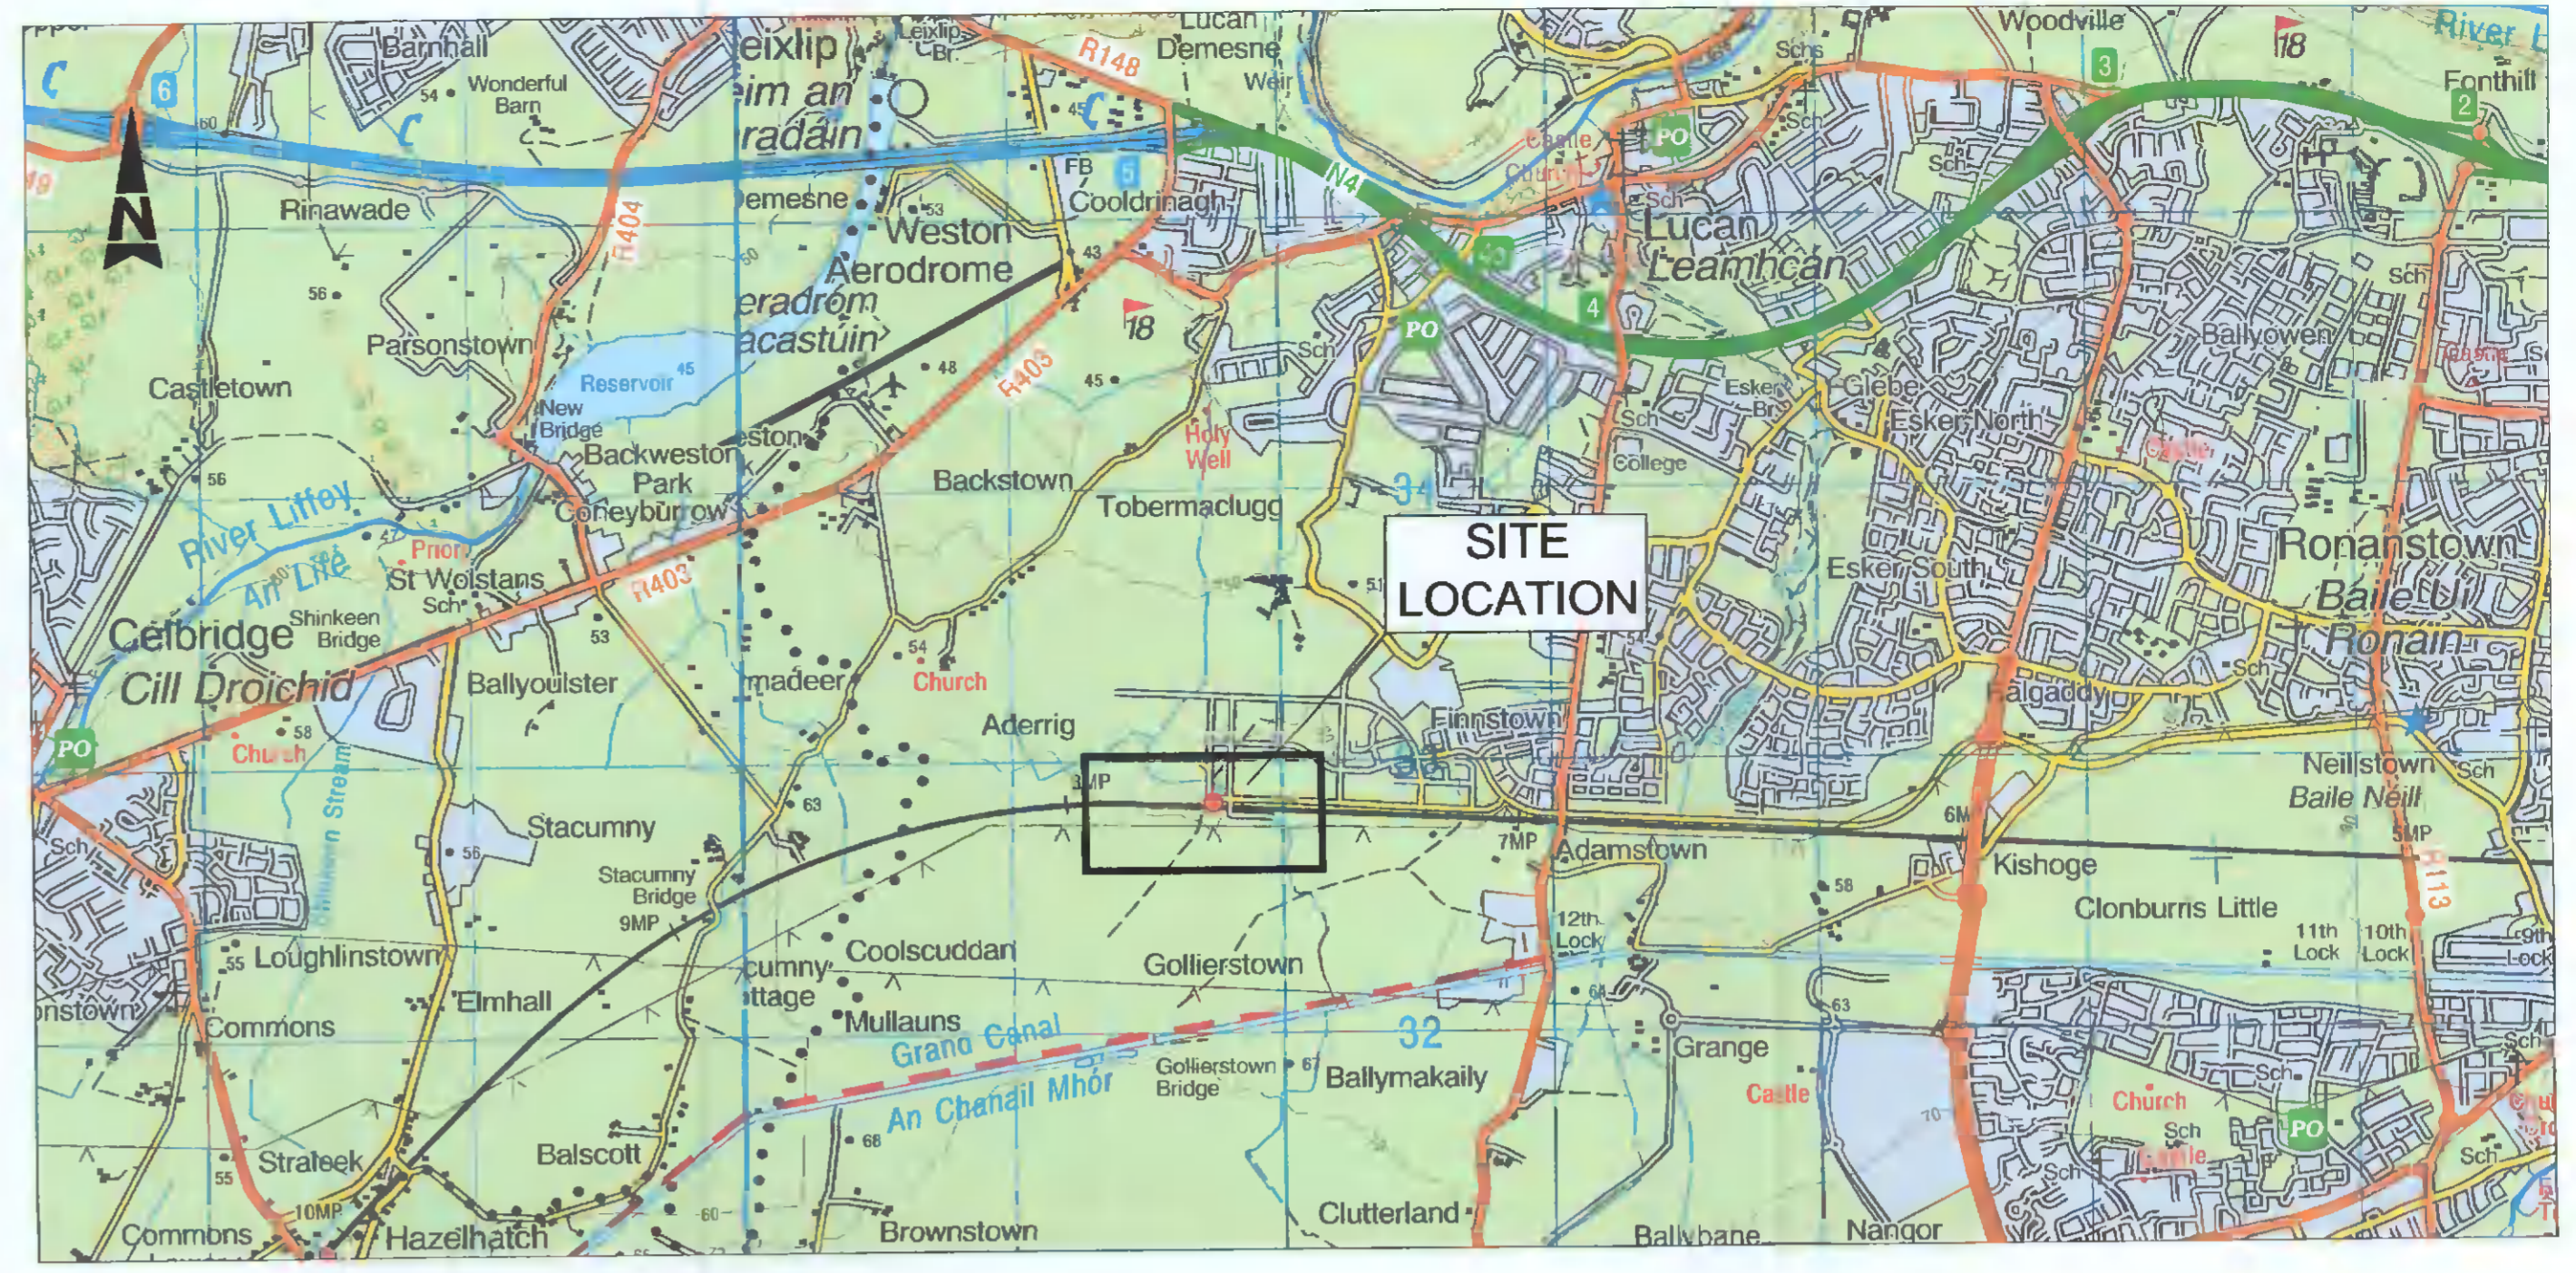

SITE MAP - ADAMSTOWN DISTRICT CENTRE PHASE 3
 Scale at A1 1:25,000
 Scale at A3 1:50,000

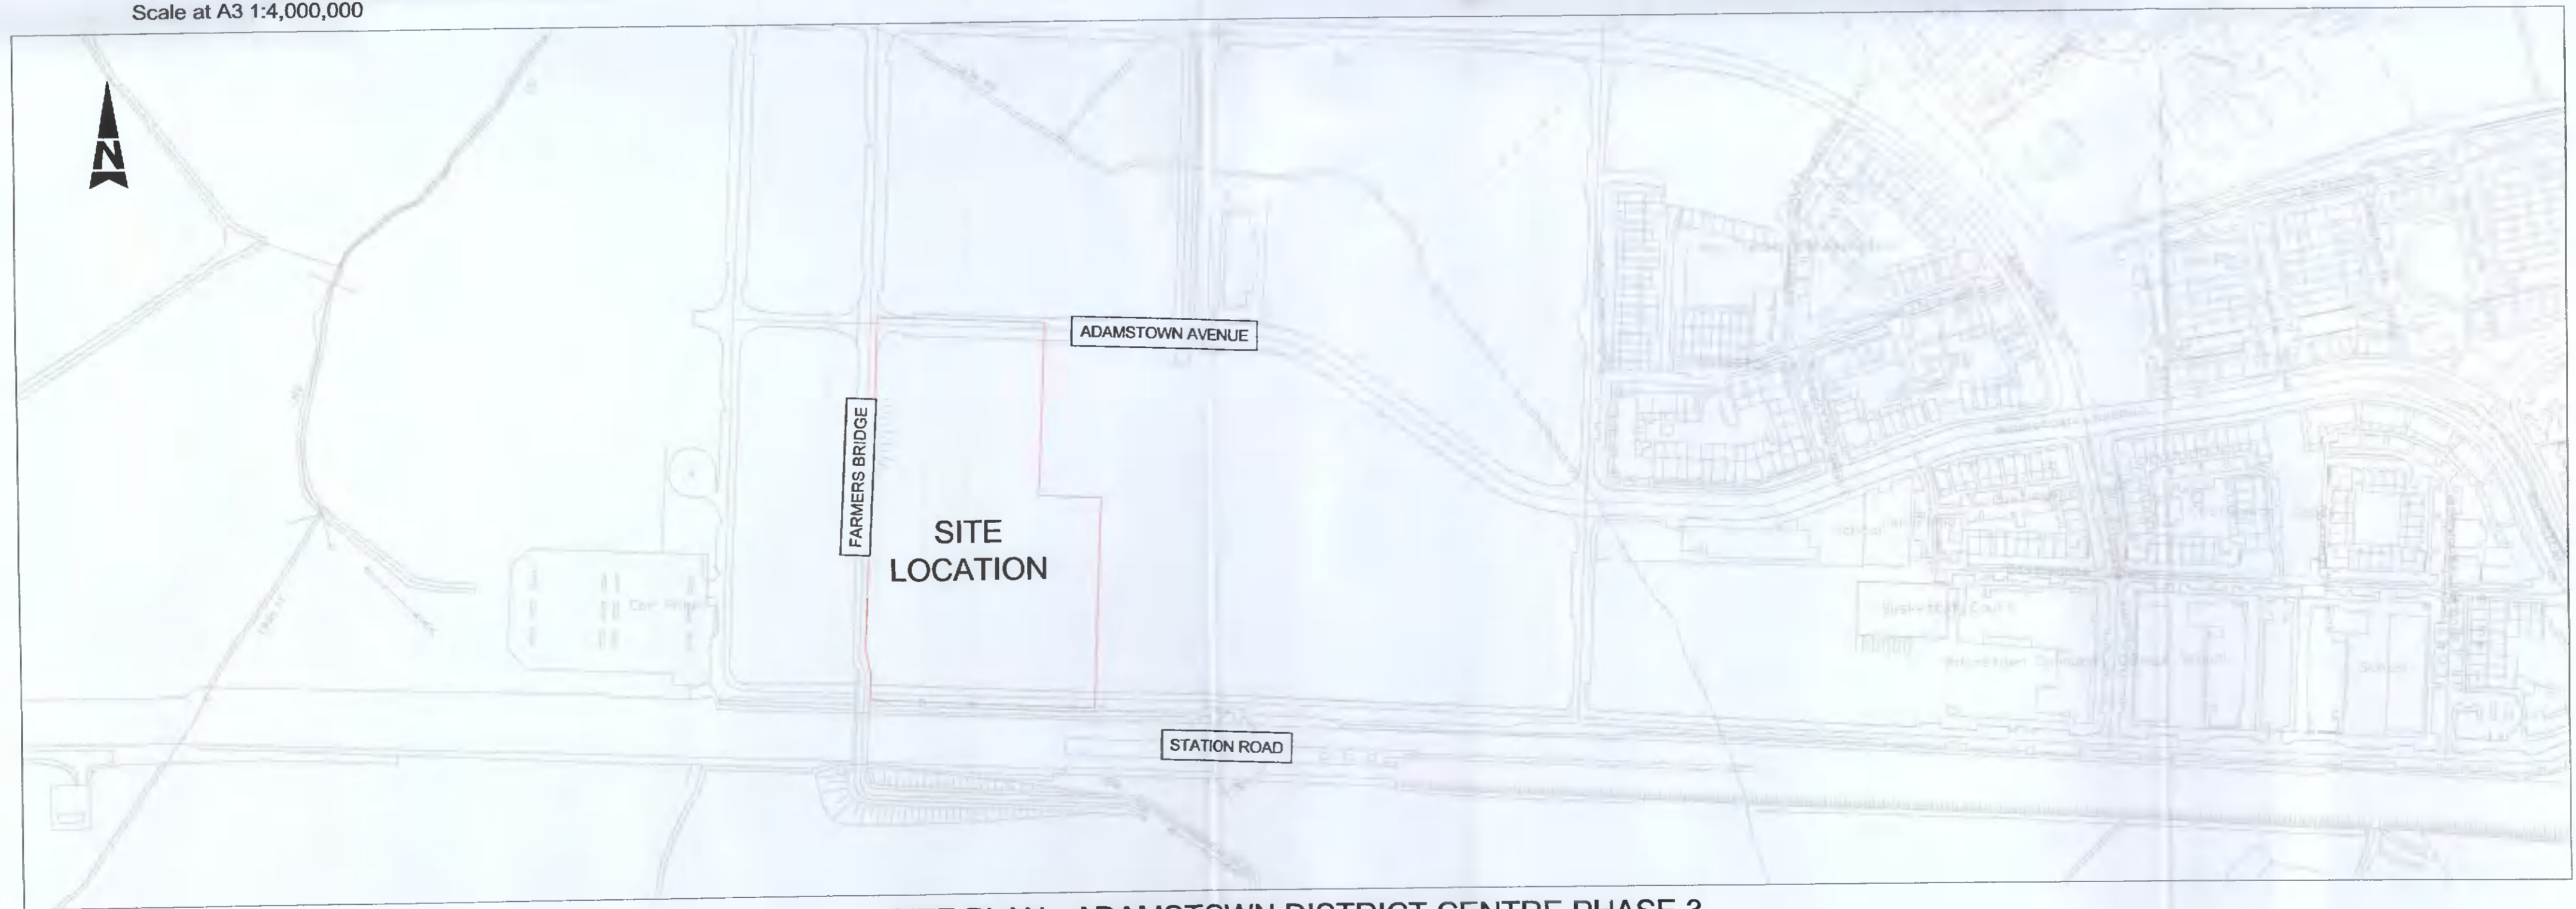

SITE PLAN - ADAMSTOWN DISTRICT CENTRE PHASE 3
 Scale at A1 1:2,500
 Scale at A3 1:5,000

© ORDNANCE SURVEY IRELAND LICENSE NR. AR 0082522. ORDNANCE SURVEY IRELAND & GOVERNMENT OF IRELAND
 ATKINS WILL NOT BE HELD LIABLE FOR THE USE OF THIS DATA ON ANY PROJECT OTHER THAN THE PROJECT.

Risk Level	Atkins Base Line - Low Risk
	Atkins Sensitive - Medium Risk
	Atkins Private - High Risk
	Client Critical - Already Marked

Rev	Description	By	Date	Chk'd	Rev'd	Auth
A	PLANNING	YC	28.03.22	PF		KB
-	FOR PLANNING	YC	21.10.21	PF		KB

ATKINS
 Member of the SNC-Lavalin Group

Atkins House, 150-155 Airside Business Park, Swords, Co. Dublin
 Tel (+353) 01 810 8000 Fax (+353) 01 810 8001

Unit 2B, 2200 Cork Airport Business Park, Cork
 Tel (+353) 021 429 0300 Fax (+353) 021 429 0360

1st Floor Technology House Parkmore Technology Park, Galway
 Tel (+353) 091 786 050 Fax (+353) 091 779 830

Client	QUINTAIN DEVELOPMENTS IRELAND LTD		Purpose	PLANNING	
Project	ADAMSTOWN DISCTRIC CENTRE PHASE 3		Title	SITE LOCATION MAP	
Original Scale	AS SHOWN	Drawn	YC	Checked	YC
Date	21.10.21	Date	21.10.21	Date	21.10.21
Status	P	Drawing Number	5150924 / HTR / 08 / DR / 0		