

PROJECT NAME:

**36 KEW PARK, CRESCENT  
LUCAN, CO. DUBLIN**

CLIENT NAME

**SARAH DUKE & PHIL TOMLINSON**

DRAWING TITLE

**EXISTING AND PROPOSED  
FRONT ELEVATION**

STATUS


**Further information**

DRAWING NO.


**P200**

NOTES:

| LEGEND |        |
|--------|--------|
| 01     | ZINC   |
| 02     | BRICK  |
| 03     | RENDER |
| 04     | WOOD   |

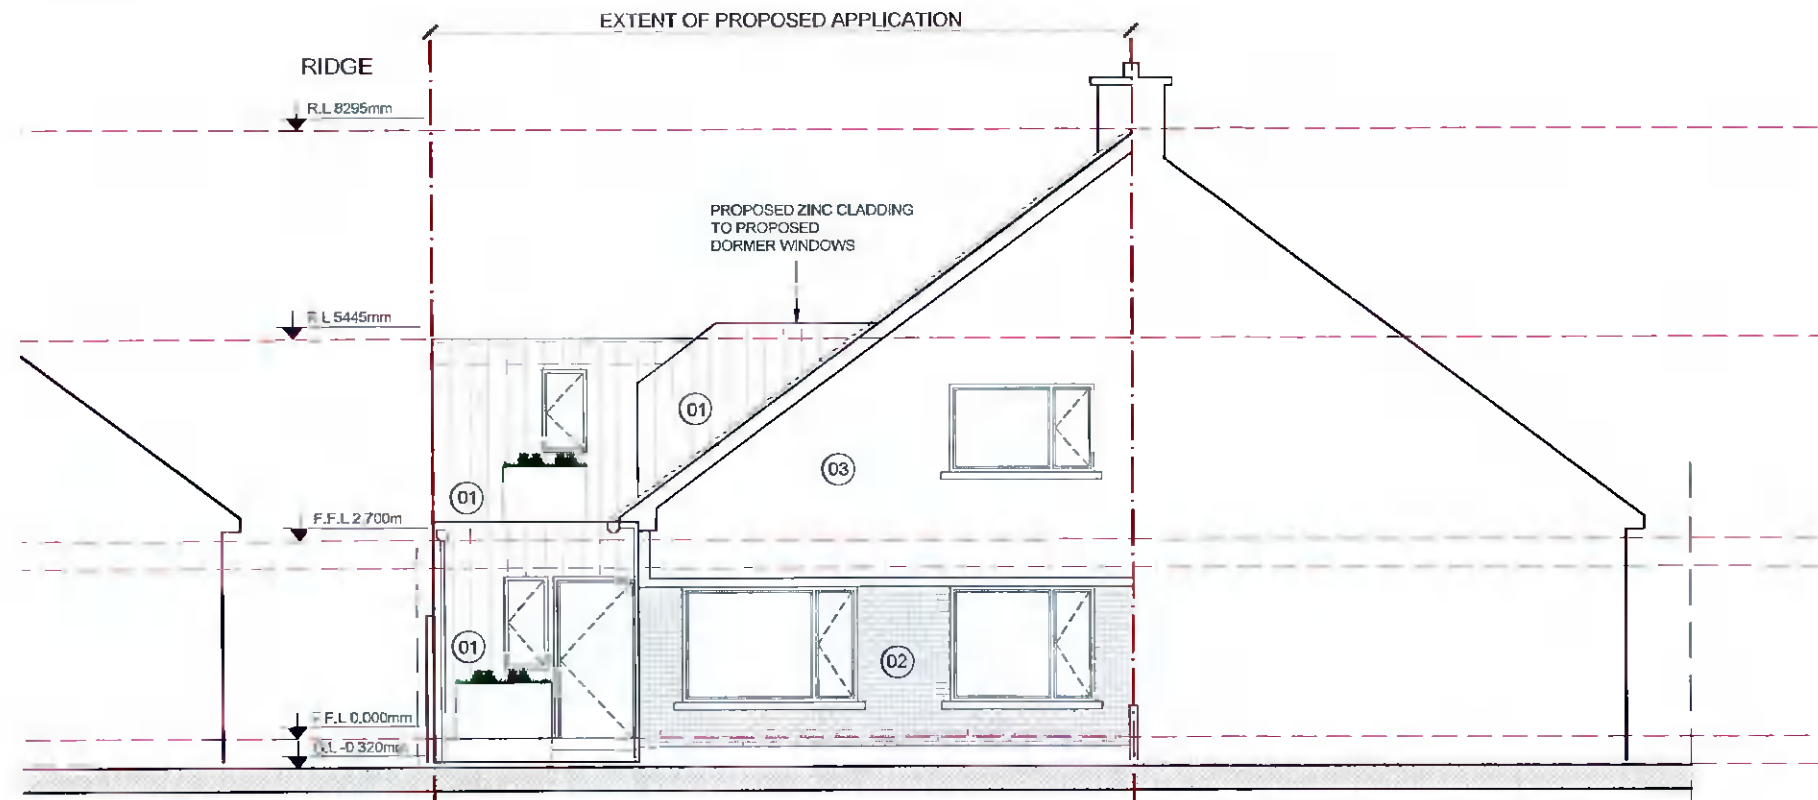

**02** PROPOSED FRONT ELEVATION A  
SCALE: 1:100

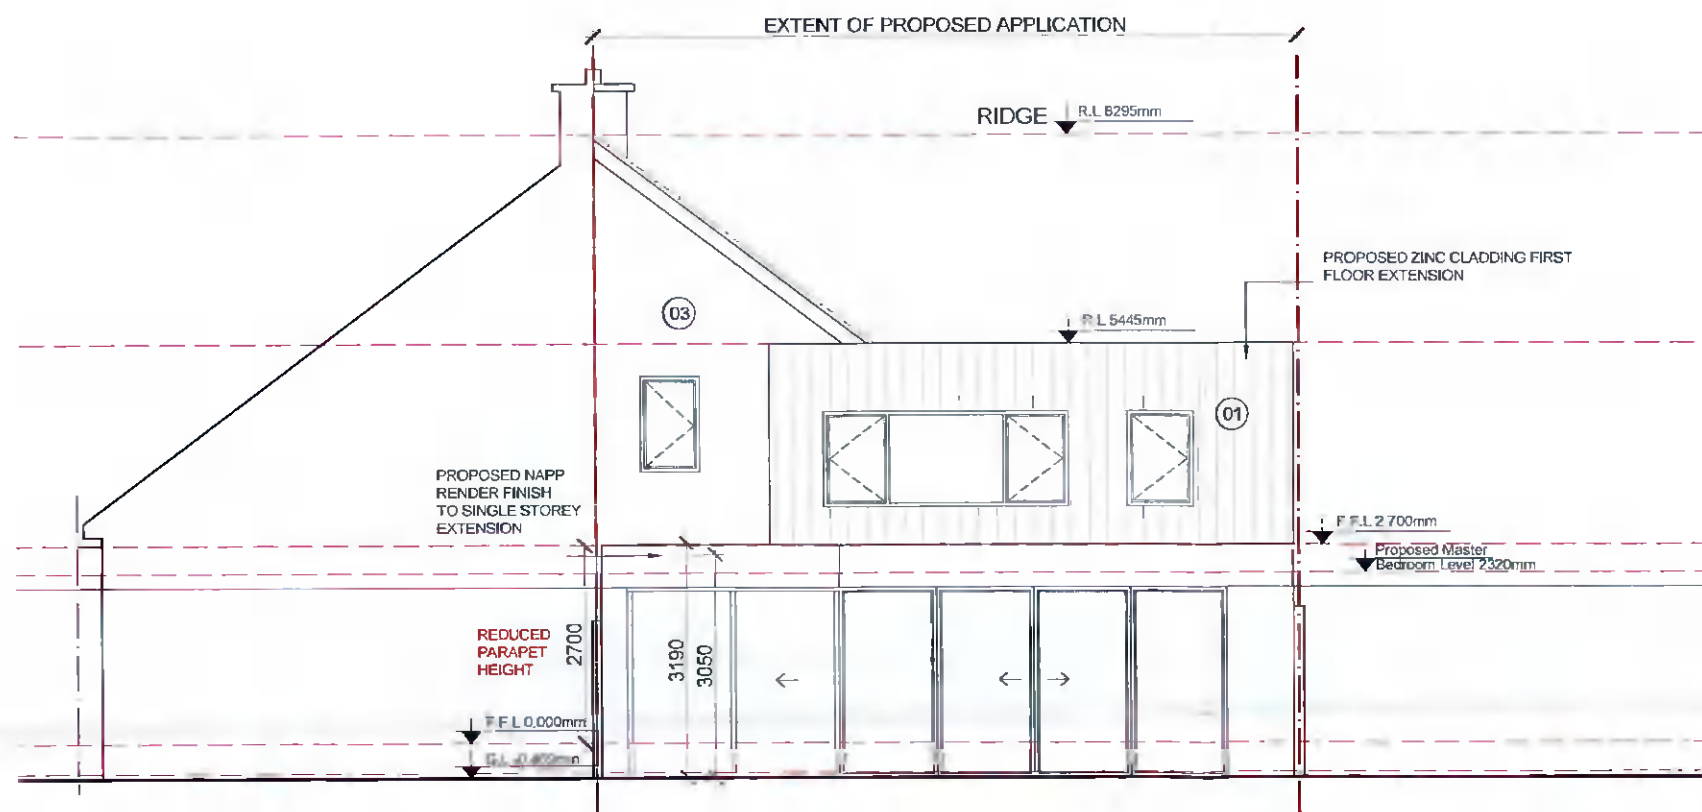

**01** PROPOSED REAR ELEVATION  
SCALE: 1:100

|  |  |  |
|--|--|--|
|  |  |  |
|  |  |  |
| REV | DATE | DESCRIPTION |
|-----|------|-------------|
|     |      |             |
|     |      |             |
© This drawing is copyright. Figured dimensions only to be taken from this drawing. All dimensions to be checked on site. Module Design Ltd to be informed immediately of any discrepancies before work proceeds.

| PROJECT NO.  | SCALE(S)     | REV.     |
|--------------|--------------|----------|
| <b>20109</b> | <b>1:100</b> | <b>B</b> |