



NOTE:
ALL DRAWINGS TO BE CHECKED ON SITE
NO DIMENSIONS TO BE SCALED FROM THIS DRAWING
THIS DRAWING IS TO BE READ IN CONJUNCTION WITH
RELEVANT CONSULTANT'S DRAWINGS



SITE SIGN : PHOTOGRAPHIC IMAGE
SCALE 1:50

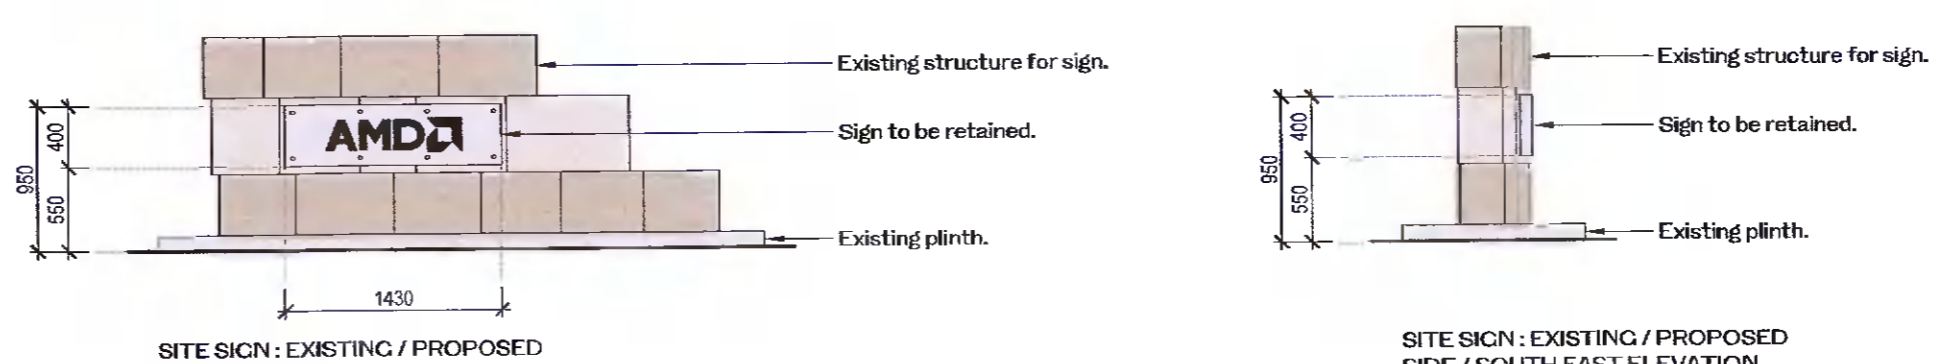


SITE SIGN : EXISTING / PROPOSED FRONT / NORTH EAST ELEVATION
SITE SIGN : EXISTING / PROPOSED SIDE / SOUTH EAST ELEVATION

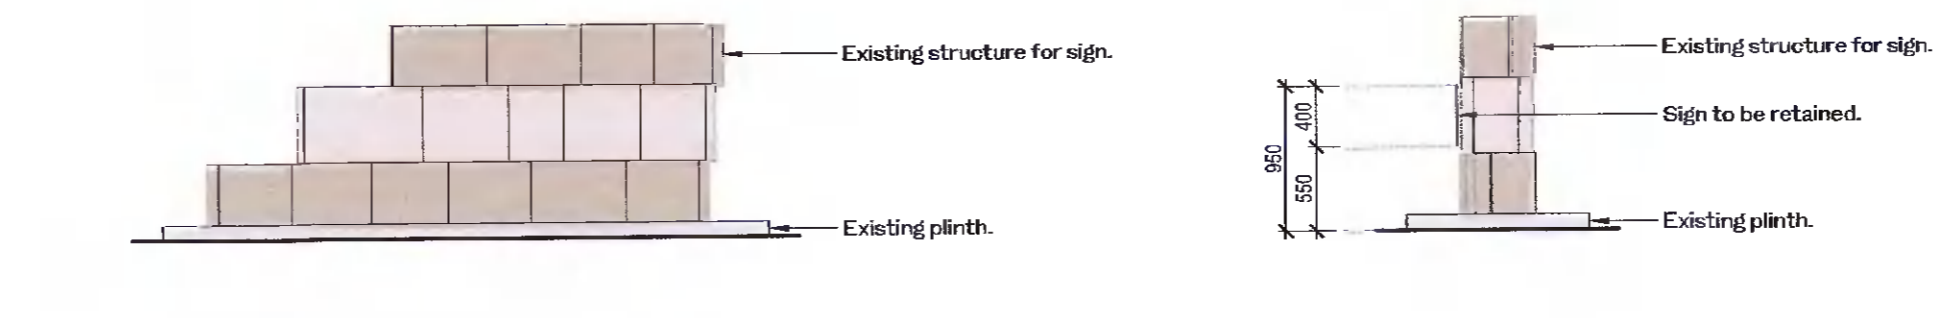

SITE SIGN : EXISTING / PROPOSED REAR / SOUTH WEST ELEVATION
SITE SIGN : EXISTING / PROPOSED SIDE / NORTH WEST ELEVATION

SITE SIGN : EXISTING / PROPOSED ELEVATIONS
SCALE 1:50

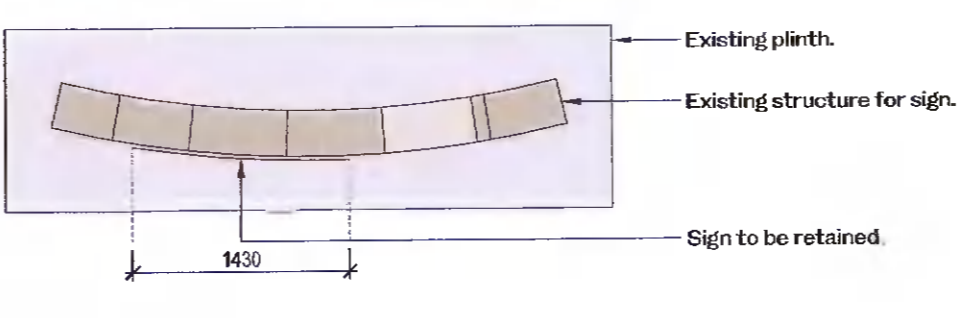

SITE SIGN : EXISTING / PROPOSED PLAN
SCALE 1:50

SITE SIGN TO BE RETAINED
SCALE 1:50



NORTH ELEVATION SIGN : PHOTOGRAPHIC IMAGE O1 - DAYTIME



NORTH ELEVATION SIGN : PHOTOGRAPHIC IMAGE O2 - NIGHT-TIME



NORTH ELEVATION SIGN : EXISTING / PROPOSED NORTH ELEVATION
SCALE 1:50


NORTH ELEVATION SIGN TO BE RETAINED
SCALE 1:50



EAST ELEVATION SIGN : PHOTOGRAPHIC IMAGE O1 + O2 - DAYTIME




EAST ELEVATION SIGN : PHOTOGRAPHIC IMAGE O3 + O4 - NIGHT-TIME

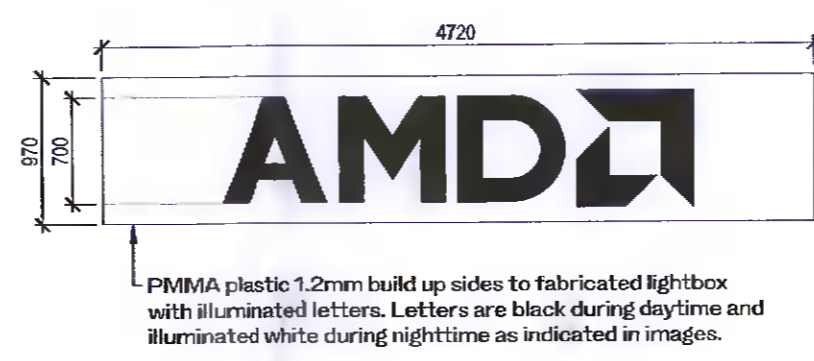


EAST ELEVATION SIGN : EXISTING / PROPOSED EAST ELEVATION
SCALE 1:50


EAST ELEVATION SIGN TO BE RETAINED
SCALE 1:50

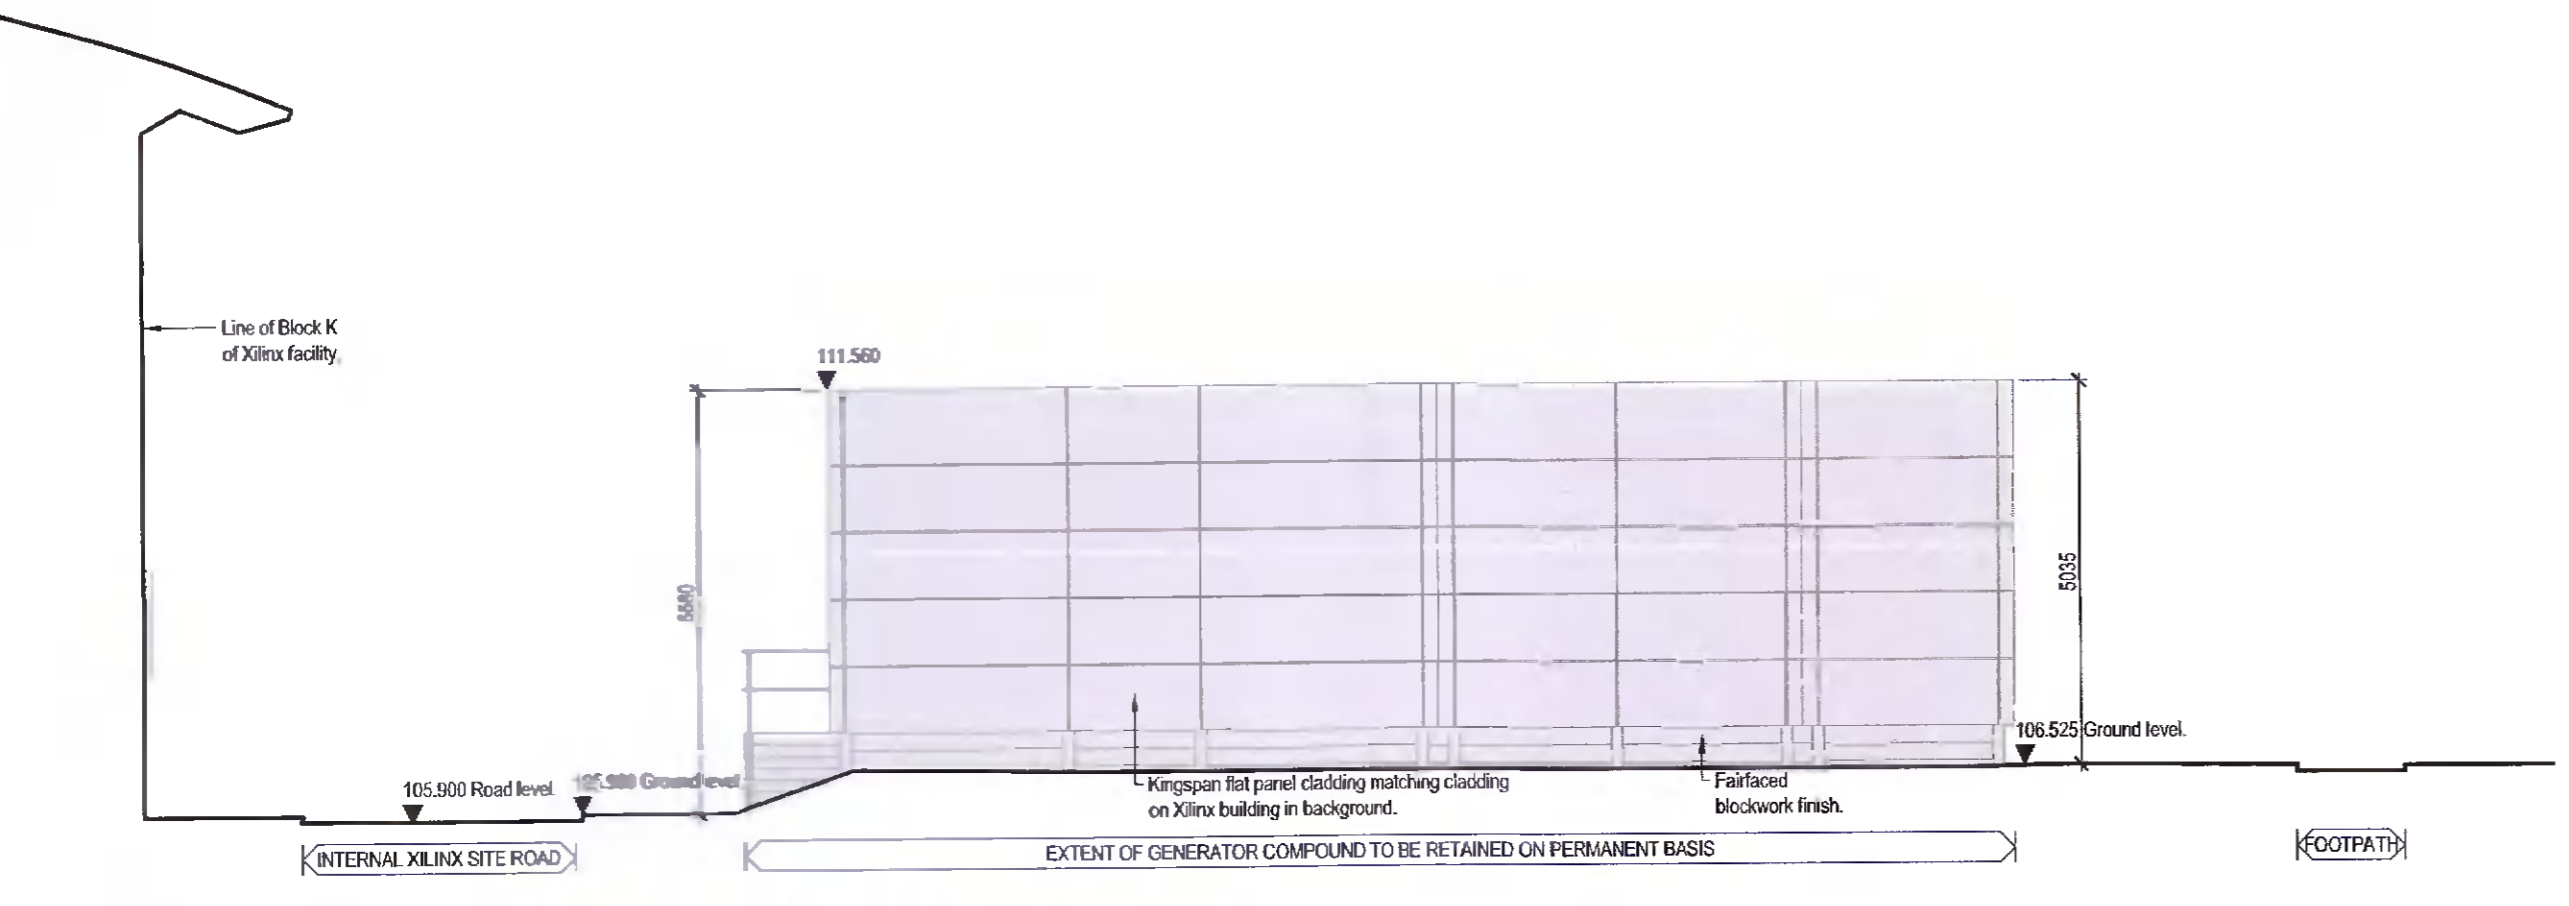


GENERATOR COMPOUND : EXISTING / PROPOSED WEST ELEVATION
SCALE 1:100 @ A1

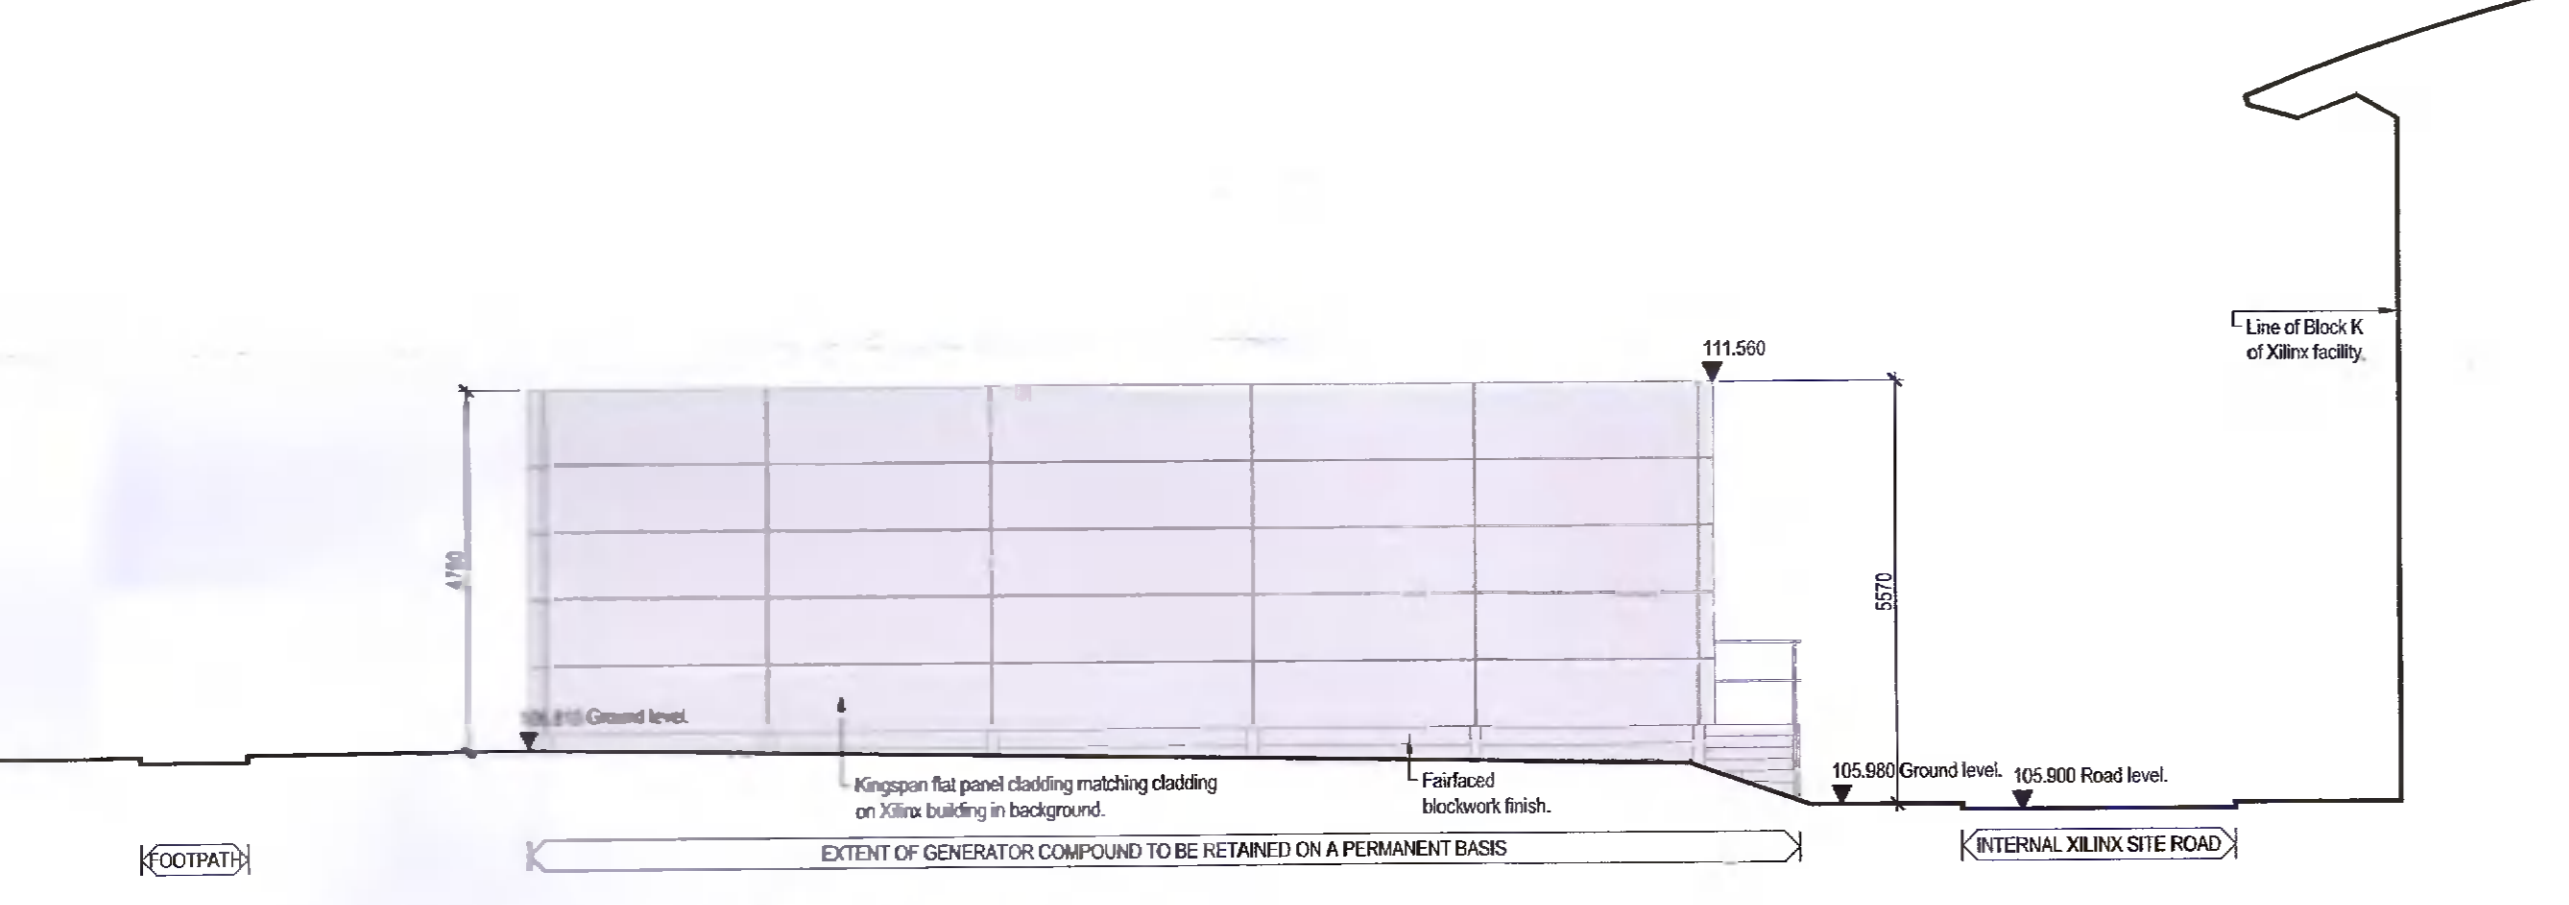


GENERATOR COMPOUND : EXISTING / PROPOSED EAST ELEVATION
SCALE 1:100 @ A1

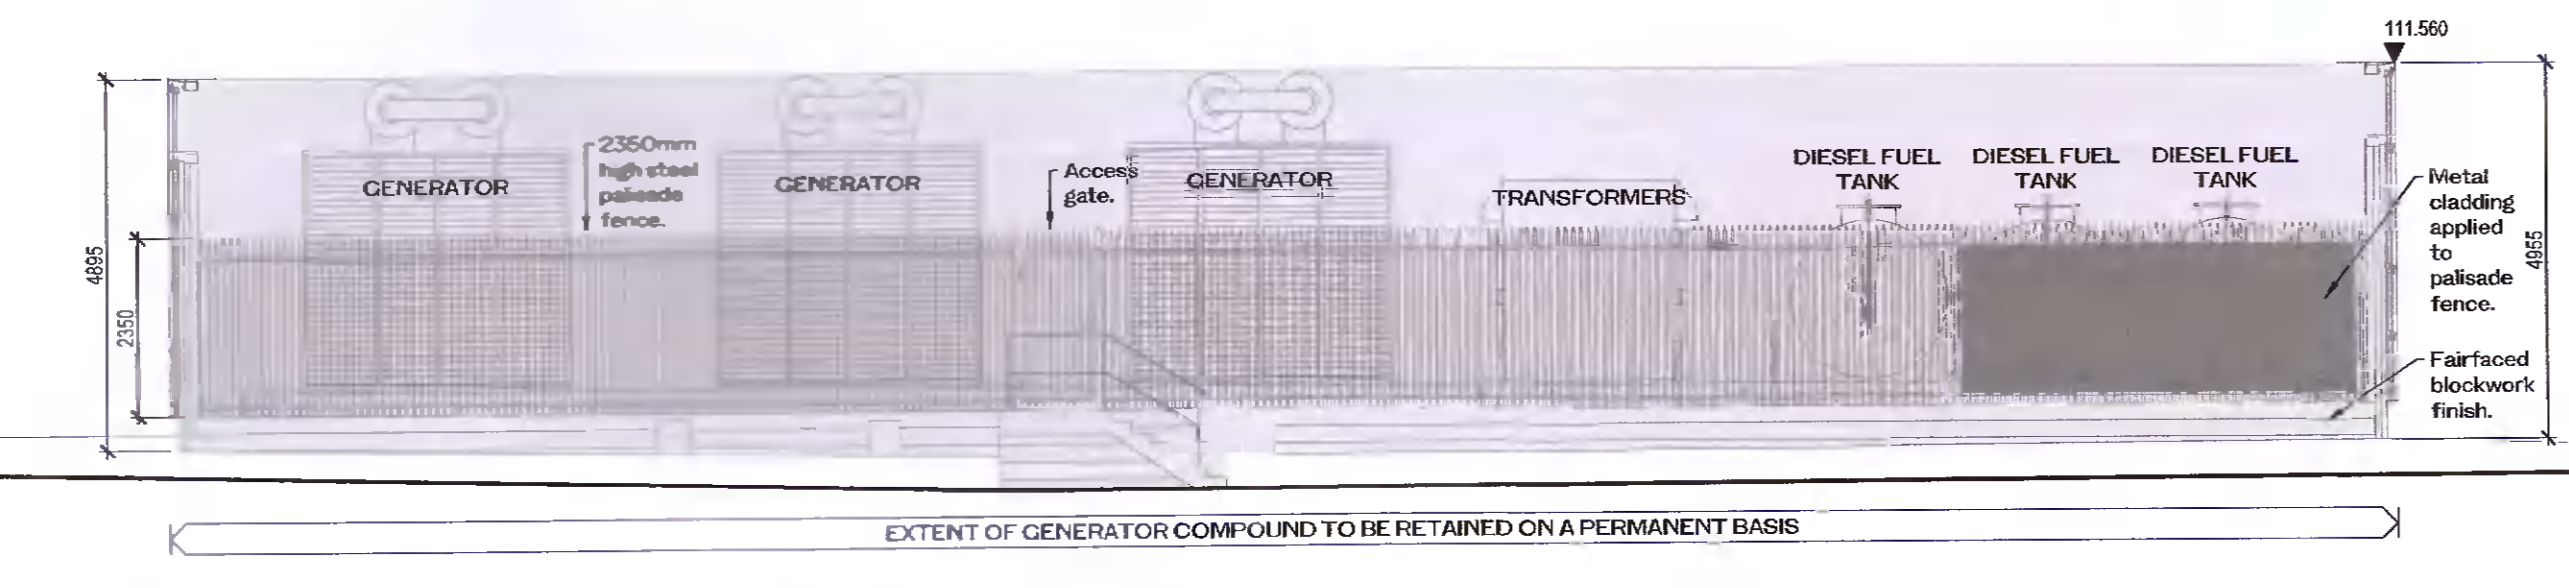


GENERATOR COMPOUND : EXISTING / PROPOSED NORTH ELEVATION
SCALE 1:100 @ A1

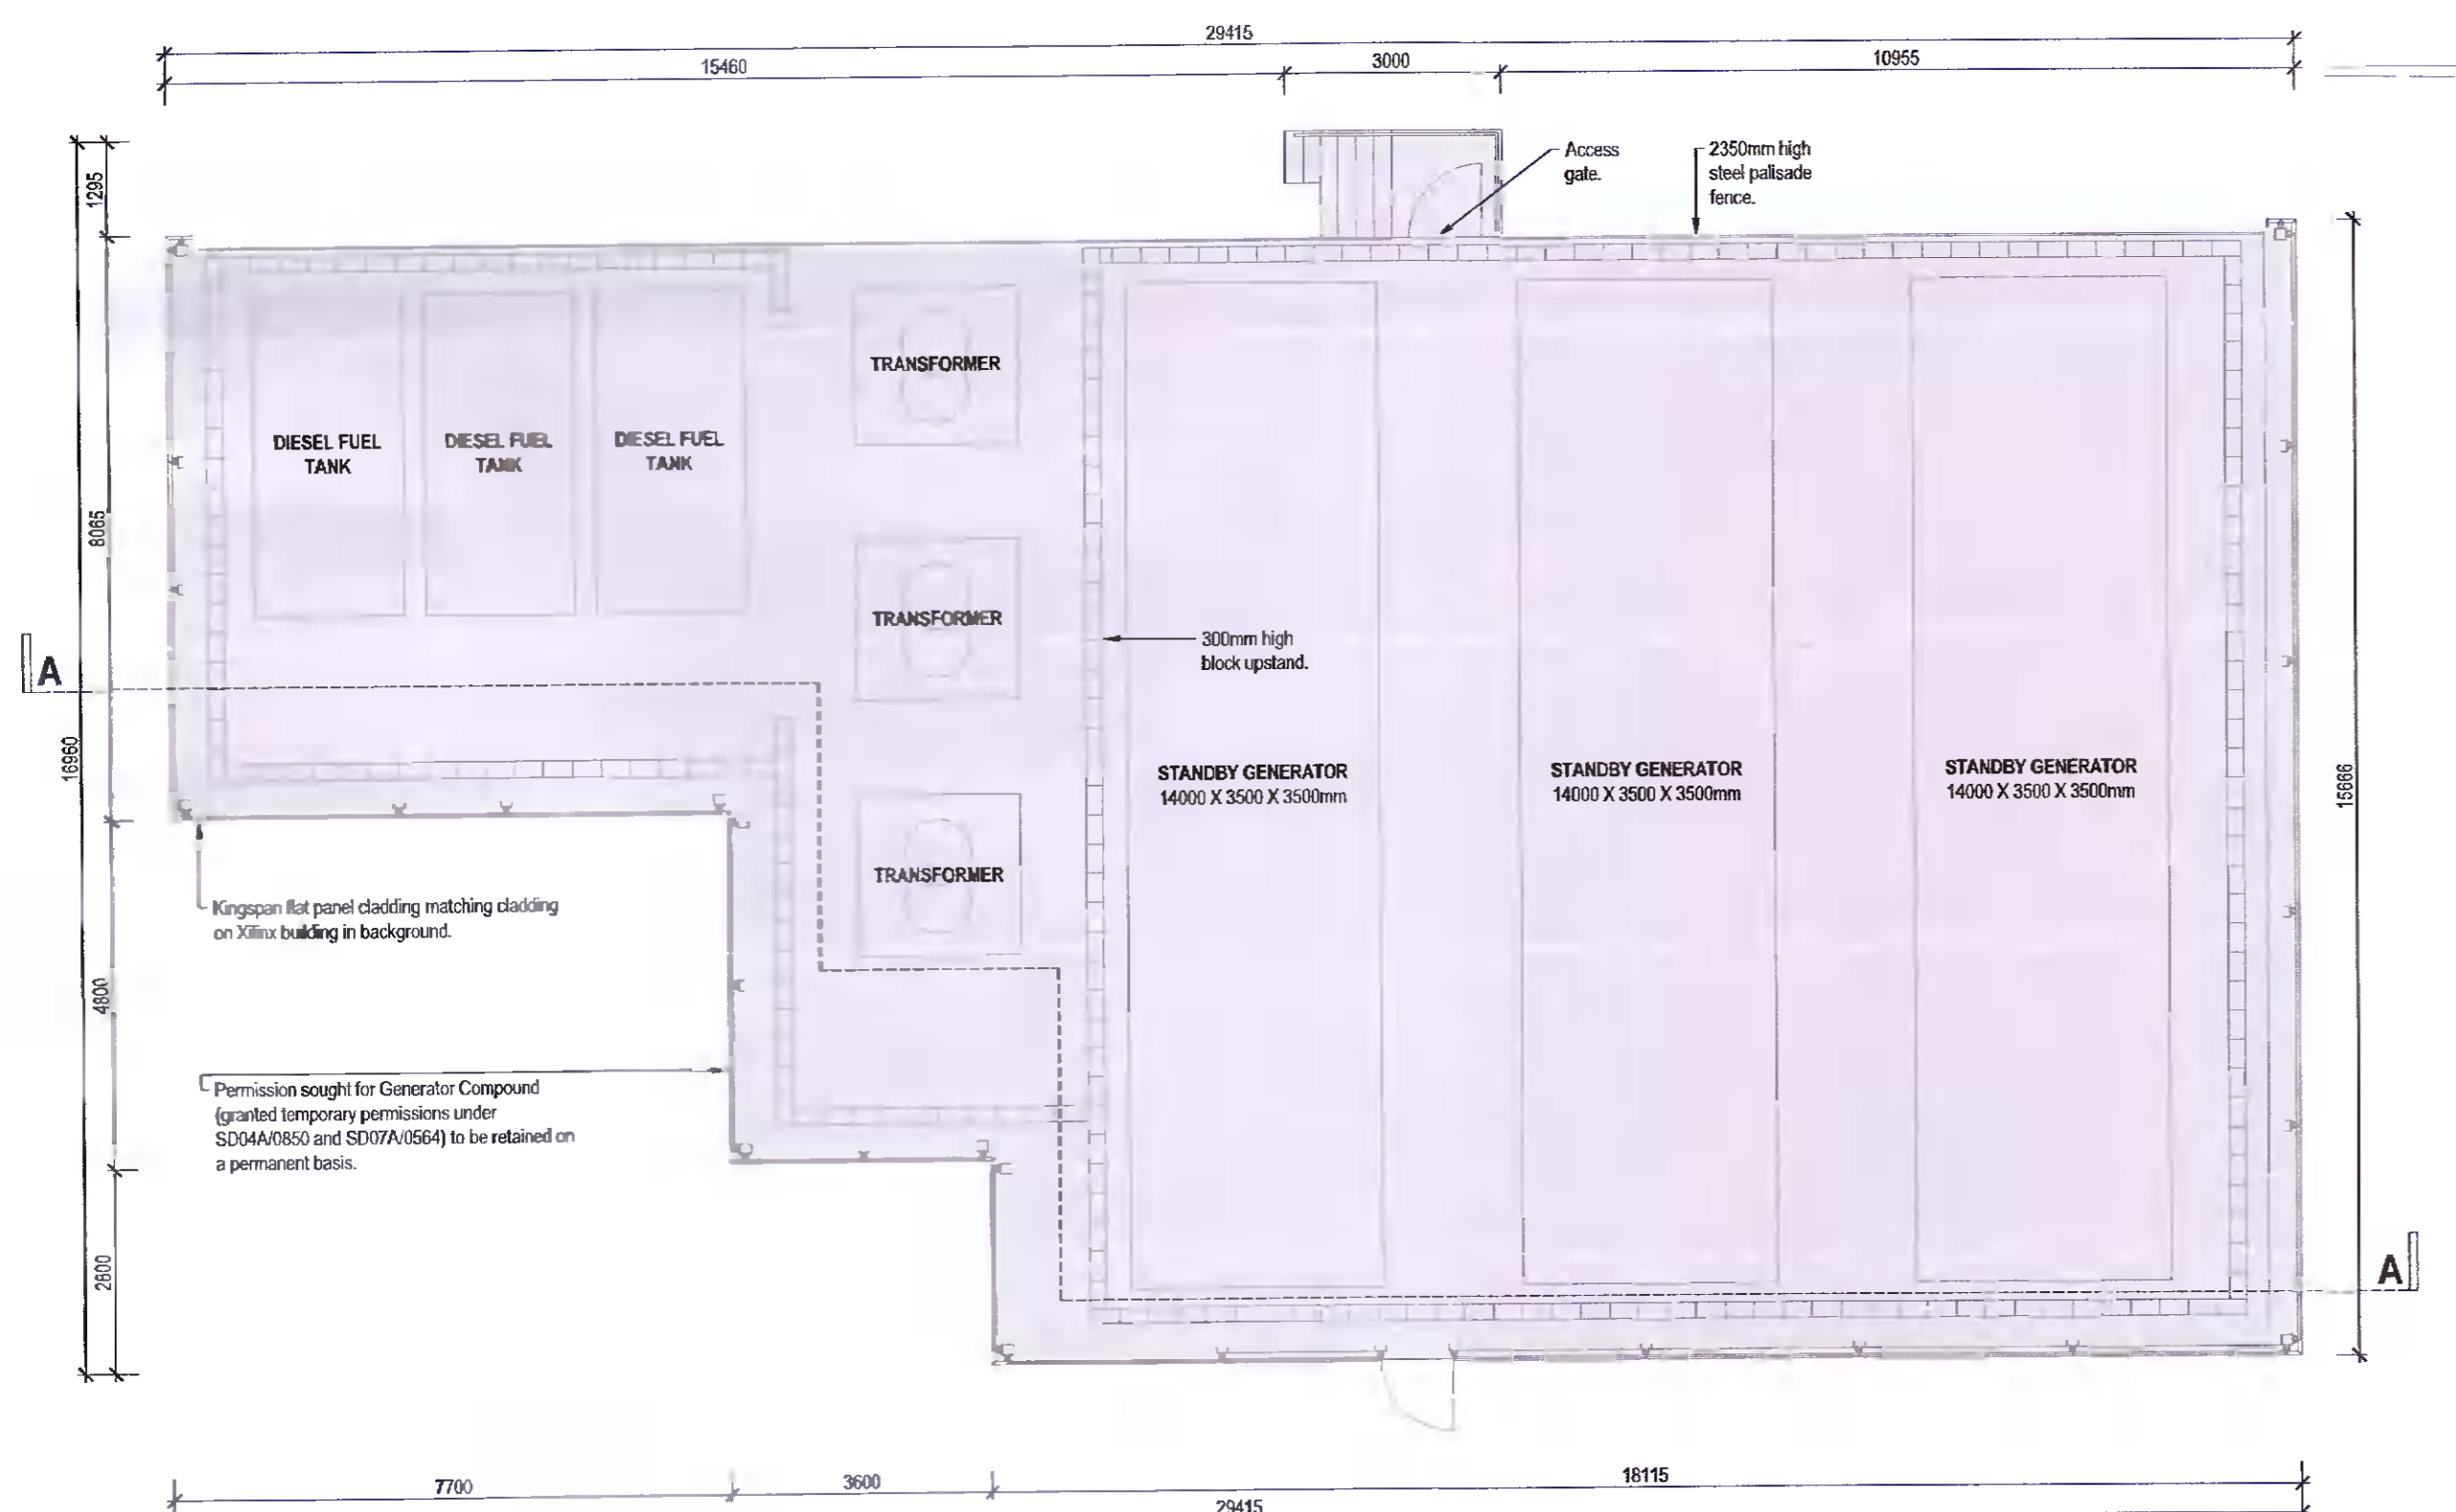

GENERATOR COMPOUND : EXISTING / PROPOSED PLAN
SCALE 1:100 @ A1

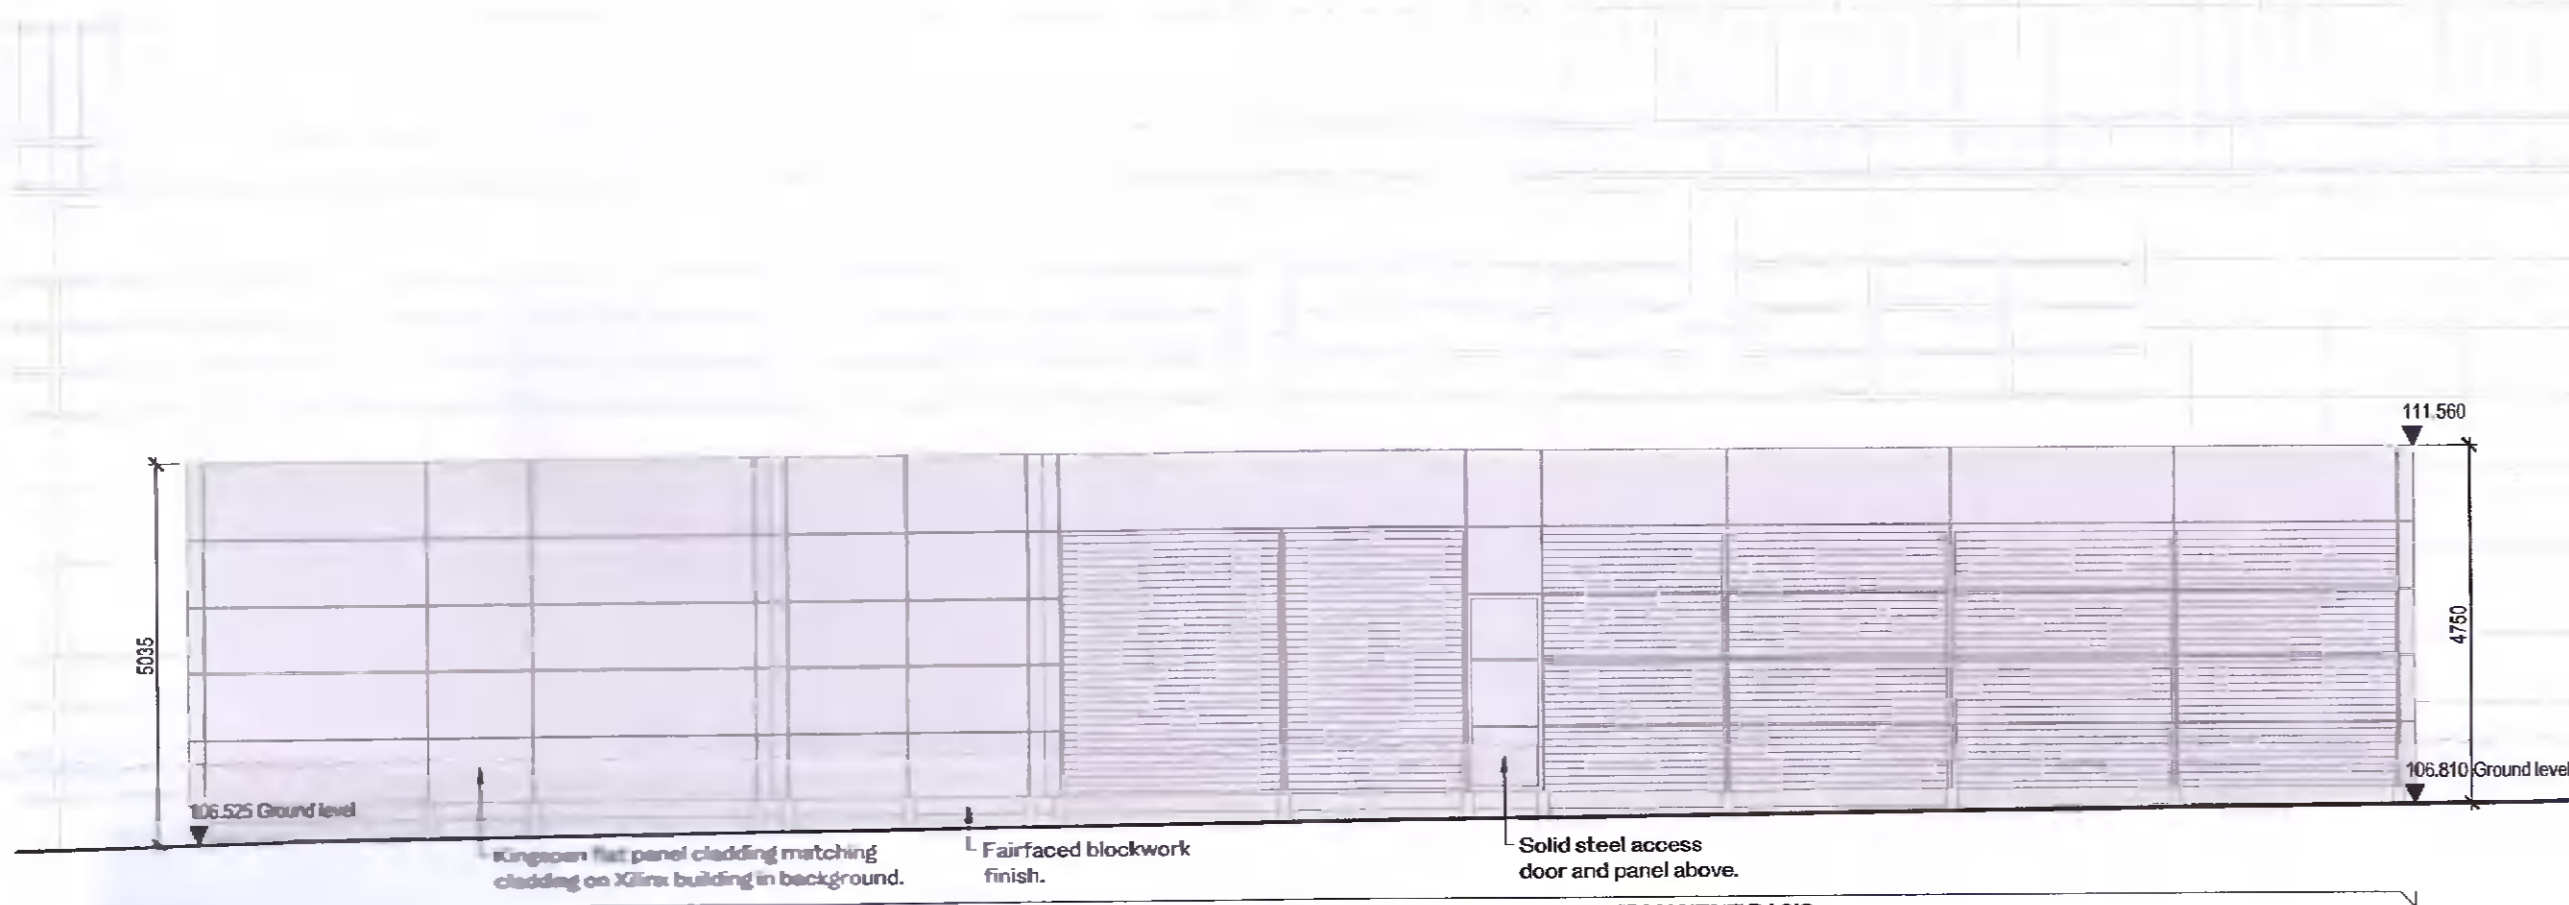

GENERATOR COMPOUND : EXISTING / PROPOSED SOUTH ELEVATION
SCALE 1:100 @ A1

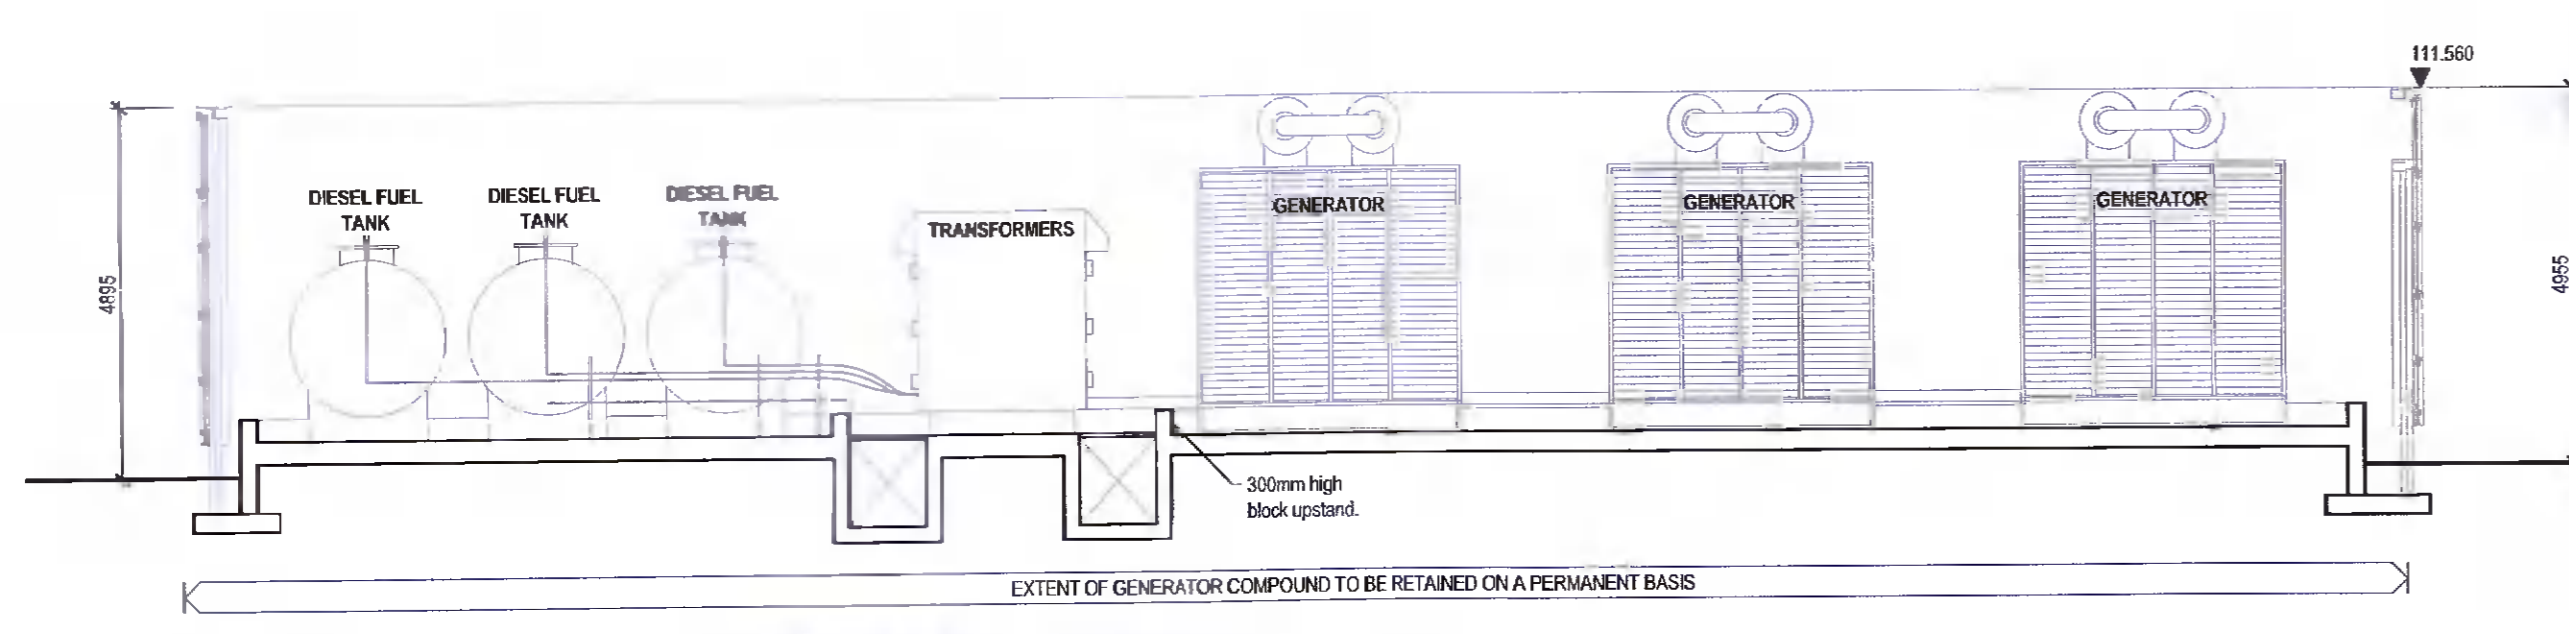

GENERATOR COMPOUND : EXISTING / PROPOSED SECTION A-A
SCALE 1:100 @ A1

GENERATOR COMPOUND TO BE RETAINED
SCALE 1:100

01	12/01/2022	Issued for planning	MR
REV	DATE	DESCRIPTION	CHKD

PRELIMINARY

Henry J Lyons

Architects + Interiors +353 1 888 3333 51-54 Pearse Street
henryj Lyons.com info@henryj Lyons.com Dublin D02 K466

CLIENT
XILINX IRELAND UNLIMITED COMPANY

PROJECT
**Retention of signage +
Replacement of generator compound at
Xilinx, Citywest Business Campus.**

JOB NUMBER: 900883
DATE: 04 March 2022
SCALE: 1:100 + 1:50 @ A0
DRAWN: Michael Flinn
CHKD: Michael Flinn
FILE NAME: 900883-5661-01

DRAWING
**GENERATOR COMPOUND
SITE SIGN
SIGNS TO BUILDING**

BLOCK	DRAWING NUMBER	ZONE	REVISION
	6601		01

© Henry J Lyons