


PROPOSED SITE PLAN
SCALE 1:200

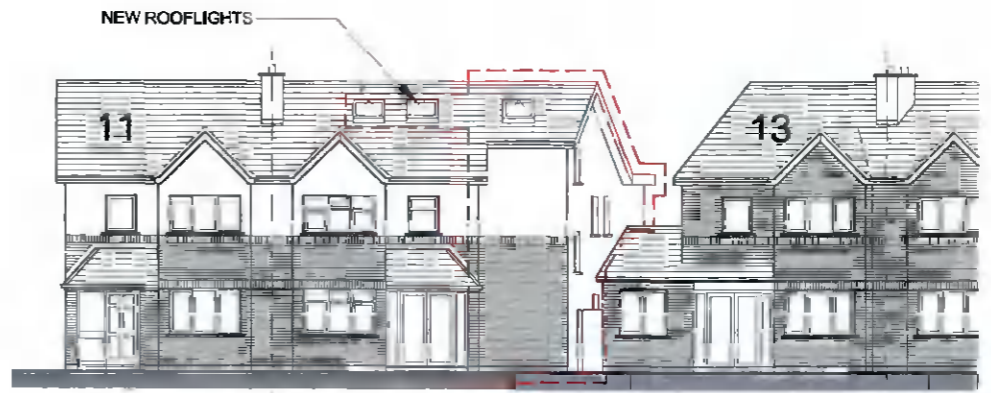

PROPOSED CONTEXTUAL FRONT ELEVATION
SCALE 1:200



PROPOSED CONTEXTUAL REAR ELEVATION
SCALE 1:200

KEY:

- PROPOSED EXTENSION & ALTERATION WORKS
- SITE OUTLINE

NOTE:
THIS DRAWING IS TO BE USED FOR PLANNING PURPOSES ONLY. IT MAY NOT BE USED FOR CONSTRUCTION OR FOR ANY OTHER PURPOSE WITHOUT WRITTEN AGREEMENT.

PROJECT: PROPOSED EXTENSIONS & ALTERATIONS AT NO.12 VERSCHOYLE CLOSE. SAGGART ABBEY, CITYWEST, D24 A2W2	DWG NO.: PA 04	DATE: APRIL 2022
--	-----------------------	-------------------------

GRAHAM FITZPATRICK DESIGN SOLUTIONS

NO.1 BRICKFIELD COTTAGES, BRICKFIELD LANE, KILLARNEY ROAD, BRAY, CO. WICKLOW
TEL: 0863832595 EMAIL: GRAHAM@GFDS.IE

