



PROPOSED WEST ELEVATION

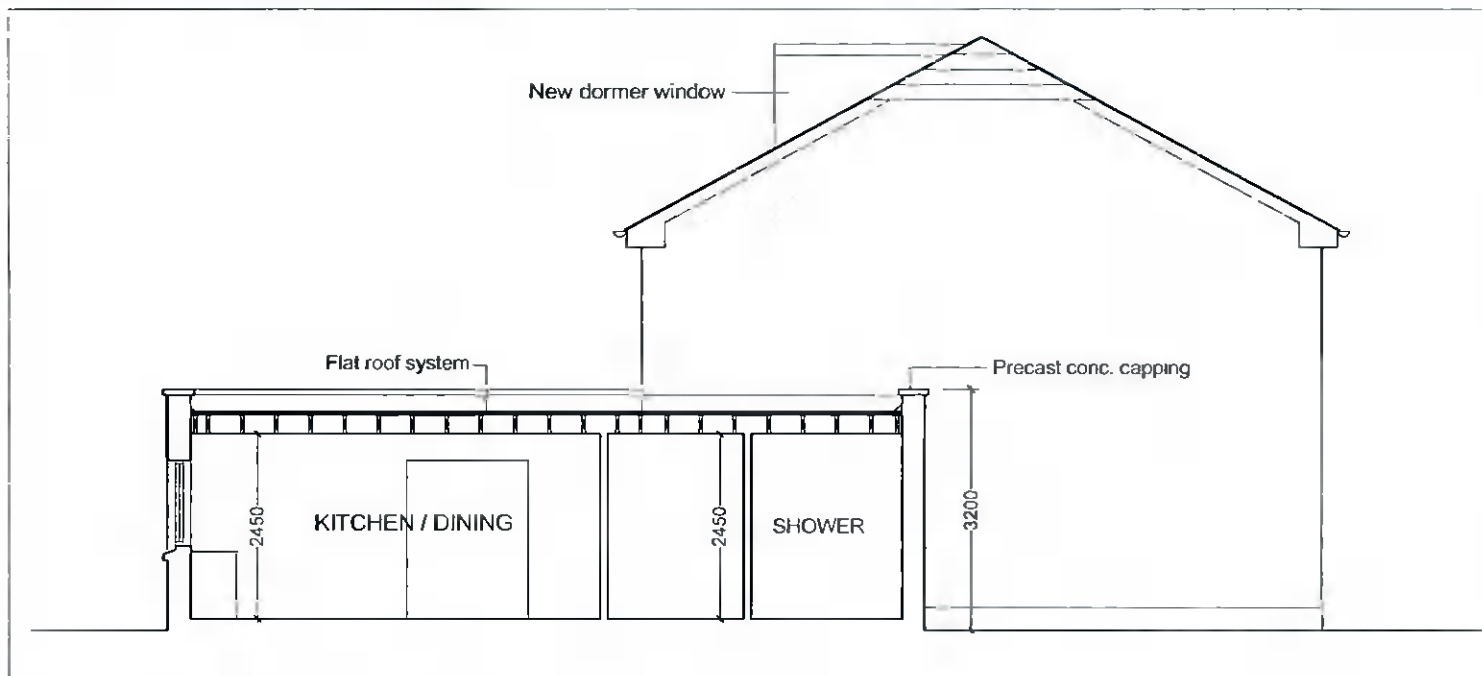


PROPOSED SECTION A - A Scale:1:100

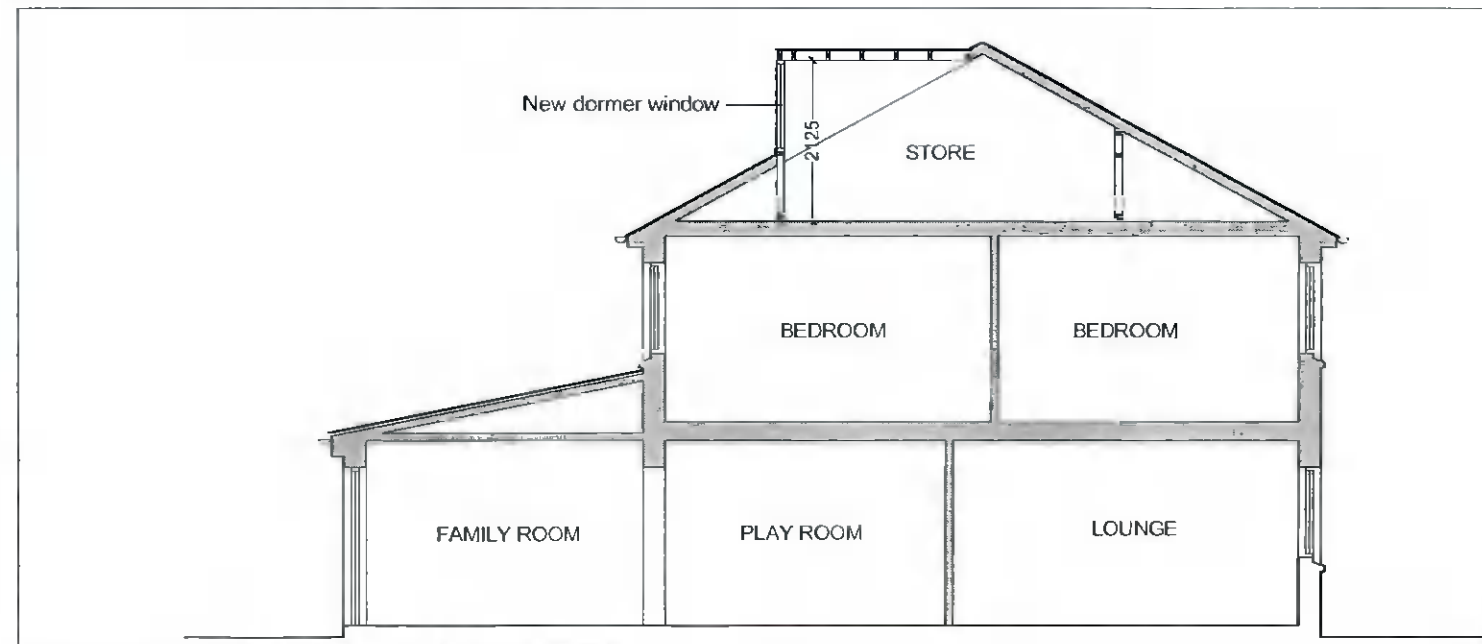

PROPOSED SECTION B - B Scale:1:100



PROPOSED SOUTH ELEVATION

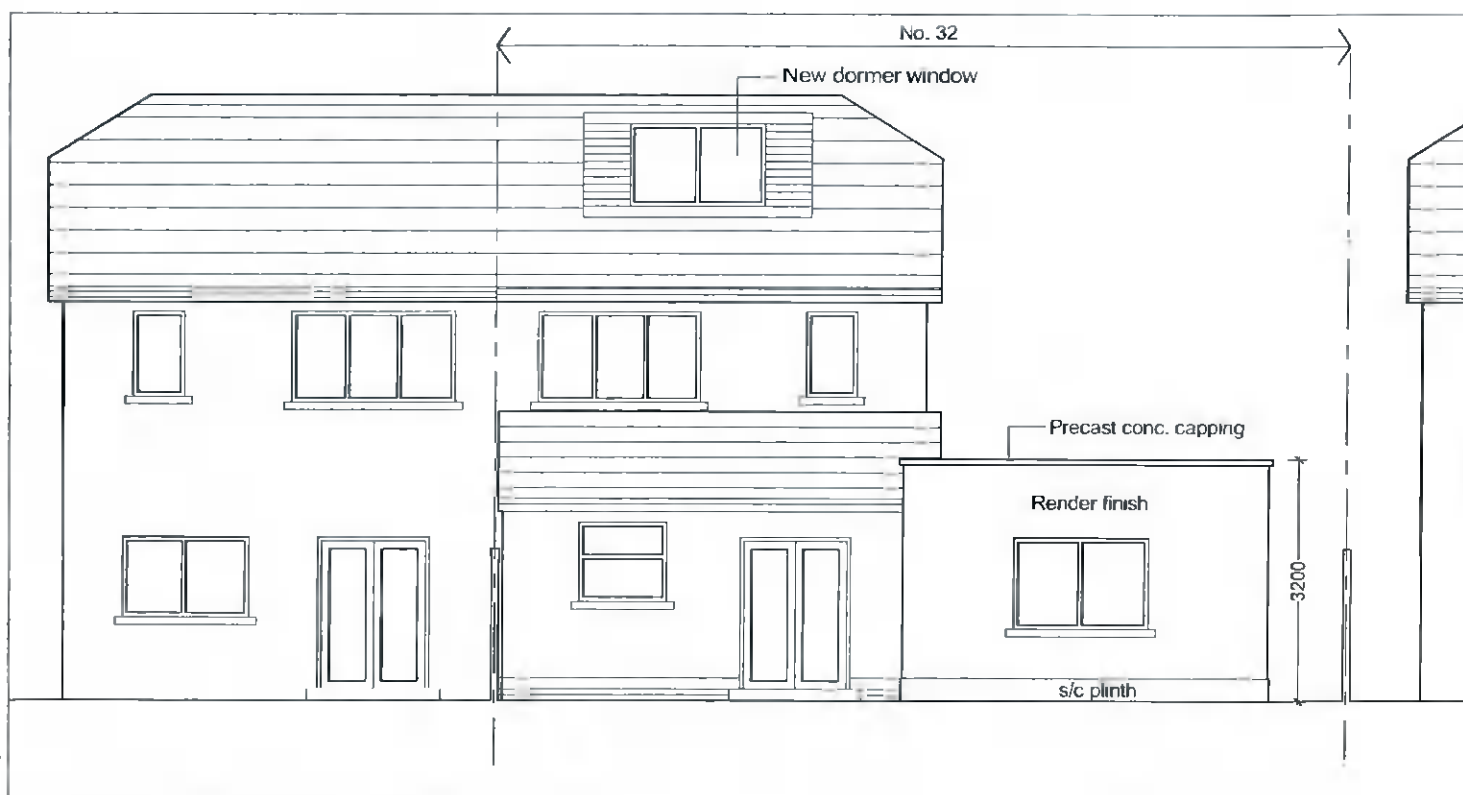

PROPOSED NORTH ELEVATION

Rev		TITLE PROPOSED ELEVATIONS & SECTION A-A & B-B	
Drawn by	COLIN CARROLL Architectural and Energy Design 96, Wheatfield, Bray, Co. Wicklow Tel: 086 8116806	Scale:	Rev No
Client	ELDHOSE VARGHESE	1:100	
Location	32, LIFFEY PARK LIFFEY VALLEY PARK LUCAN, CO. DUBLIN	Date:	Drg. No
		11/02/2022	22-06-04