



PROPOSED ROOF SPACE PLAN Scale: 1:100

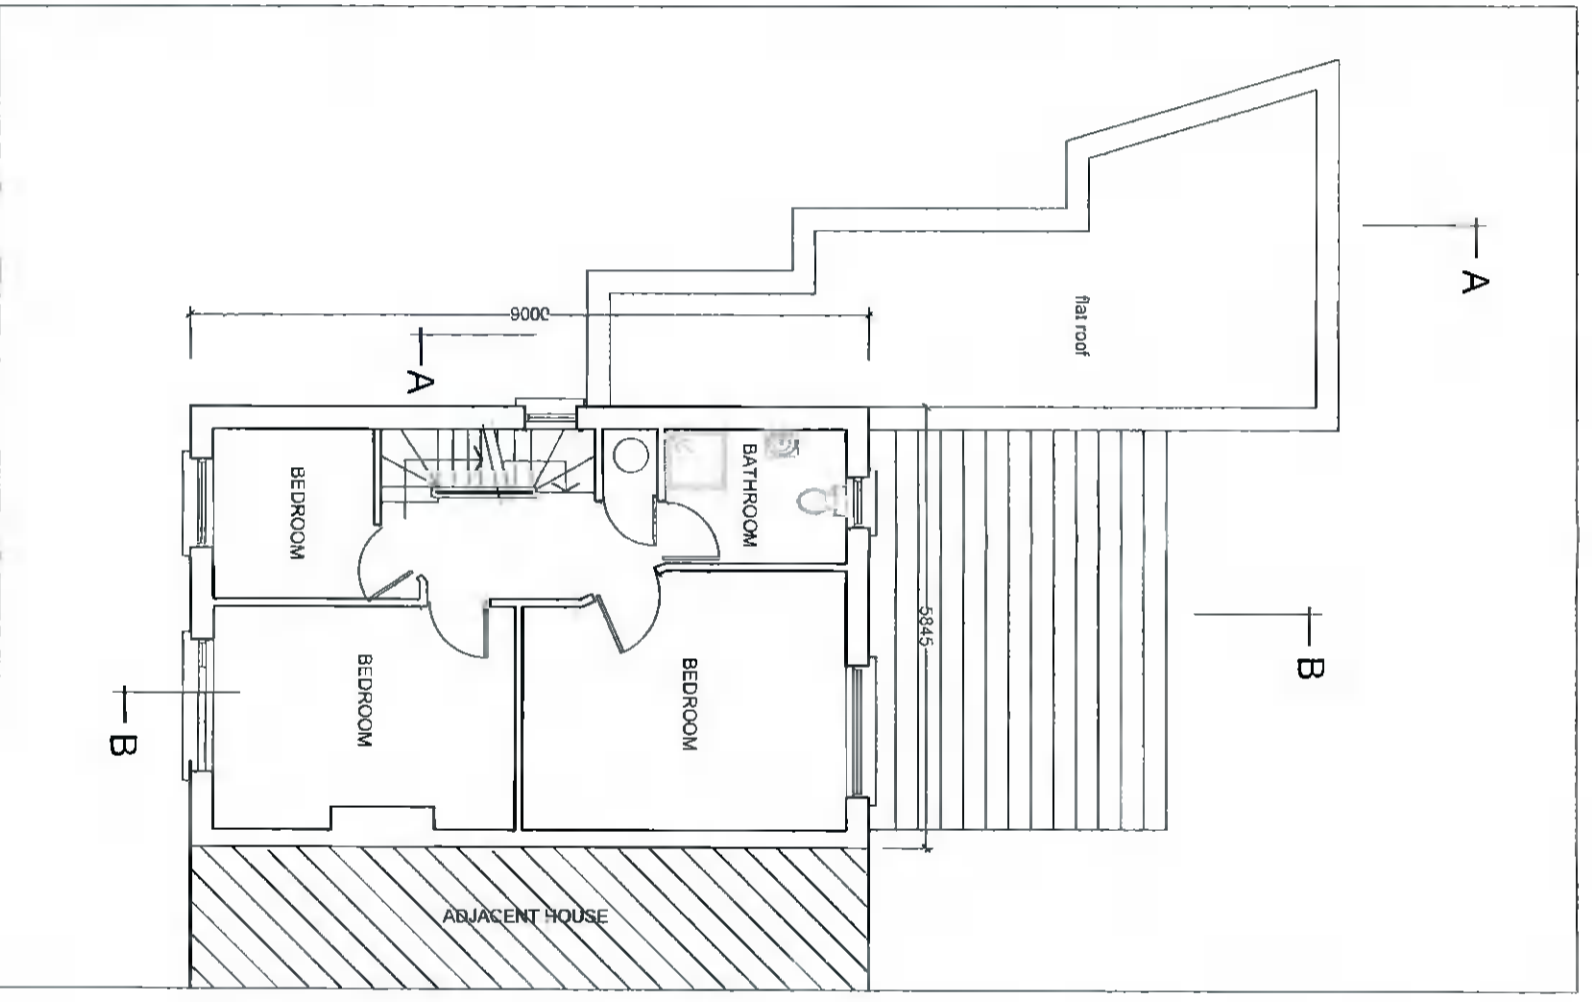

PROPOSED FIRST FLOOR PLAN Scale: 1:100

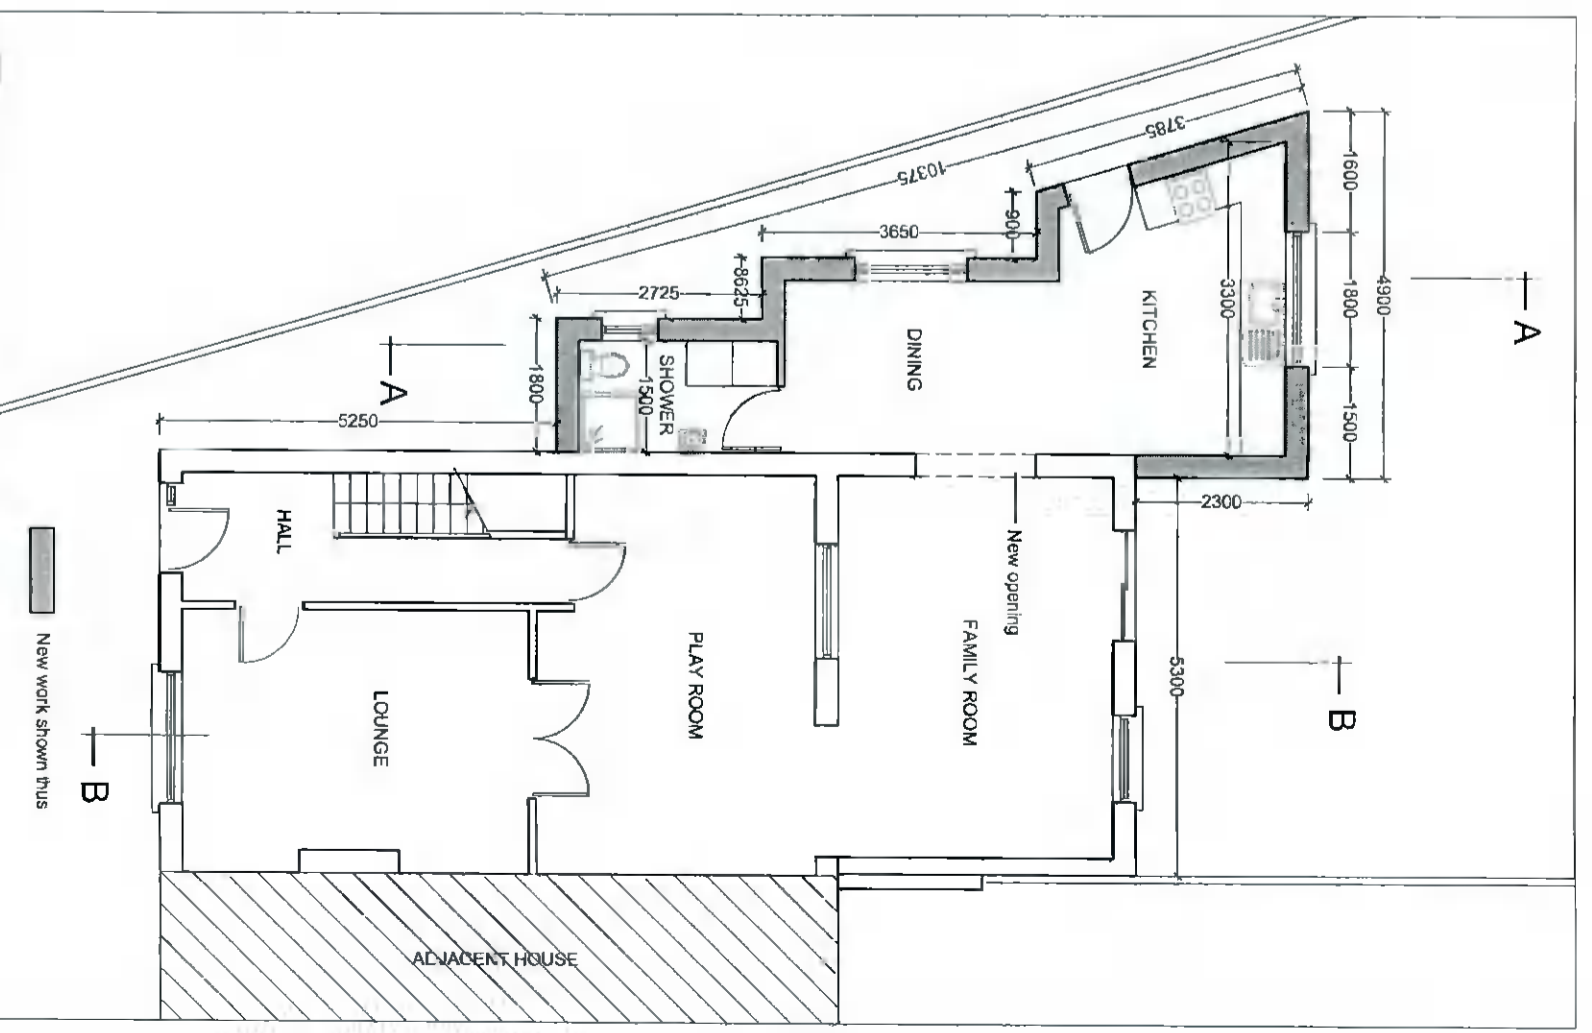

PROPOSED GROUND FLOOR PLAN Scale: 1:100



Rev		TITLE	
		<b>COLIN CARROLL</b>	
		Architectural and Energy Design	
		96, Wheatfield, Bray, Co. Wicklow	
		Tel: 086 8116806	
		<b>PROPOSED FLOOR PLAN LAYOUTS</b>	
Client:	<b>ELDHOSE VARGHESE</b>	Scale	1:100
Location:	<b>32, LIFFEY PARK LIFFEY VALLEY PARK LUCAN, CO. DUBLIN</b>	Date	11/04/2022
		Rev. No.	22-06-03