


EXISTING GROUND FLOOR PLAN Scale: 1:100



PROPOSED GROUND FLOOR PLAN Scale: 1:100

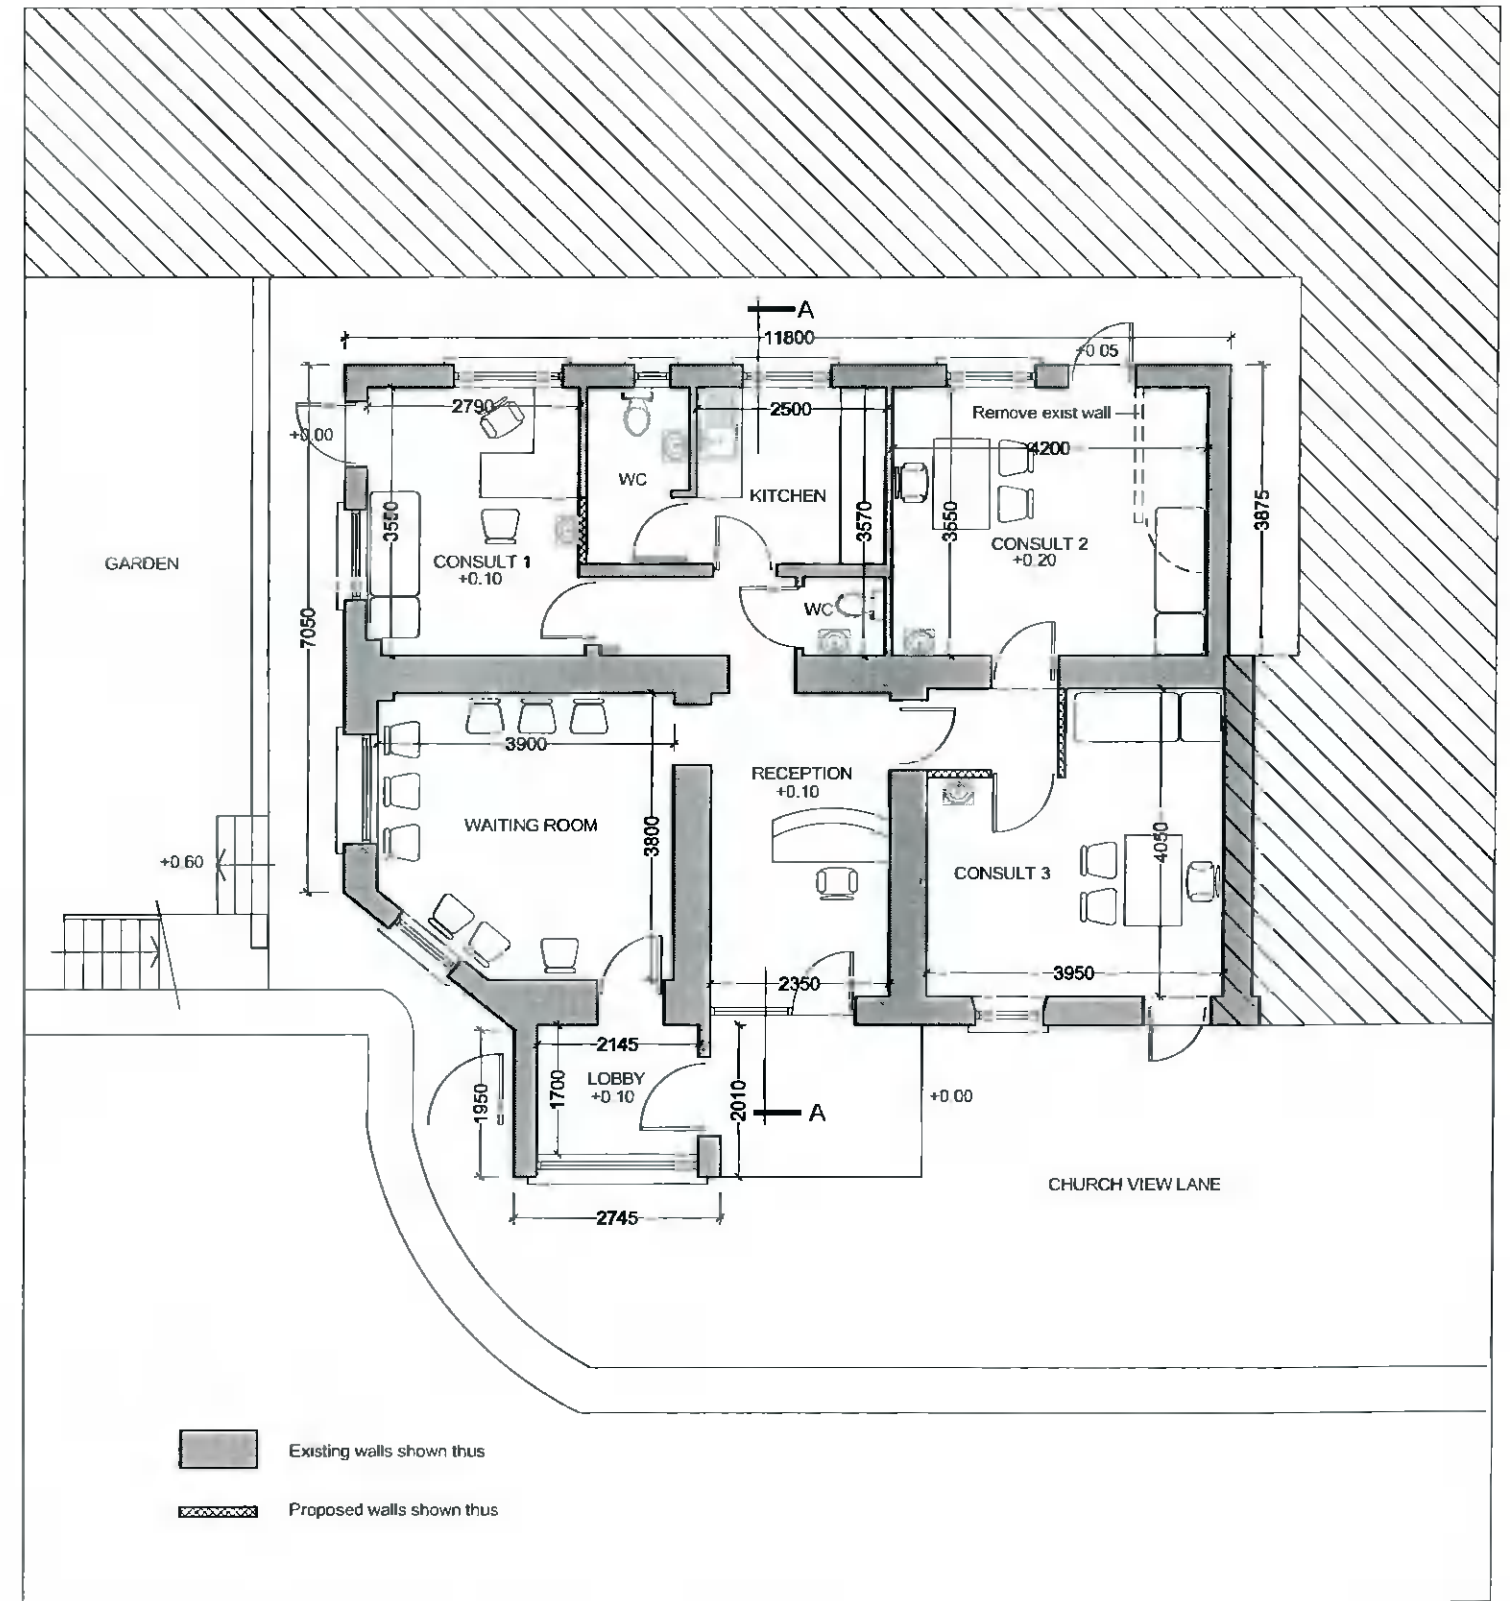

FOR PLANNING ONLY			
Rev		TITLE	
COLIN CARROLL Architectural and Energy Design 96, Wheatfield, Bray, Co. Wicklow Tel 086 8116806		EXISTING & PROPOSED GROUND FLOOR PLANS	
Client	DR. PAMROD AGARWAL	Scale	Rev. No.
		1:100	
Location	NO. 2, CHURCH VIEW MAIN STREET, LUCAN, CO. DUBLIN	Date	Drg. No.
		04/04/2022	22-05-01